


Z:\2400001-2409999\2400278 8th Ave NW New Sidewalk\CADD\Sheets\8TH-PV.dwg

MICHAELV Jul 19, 2024 - 10:30am

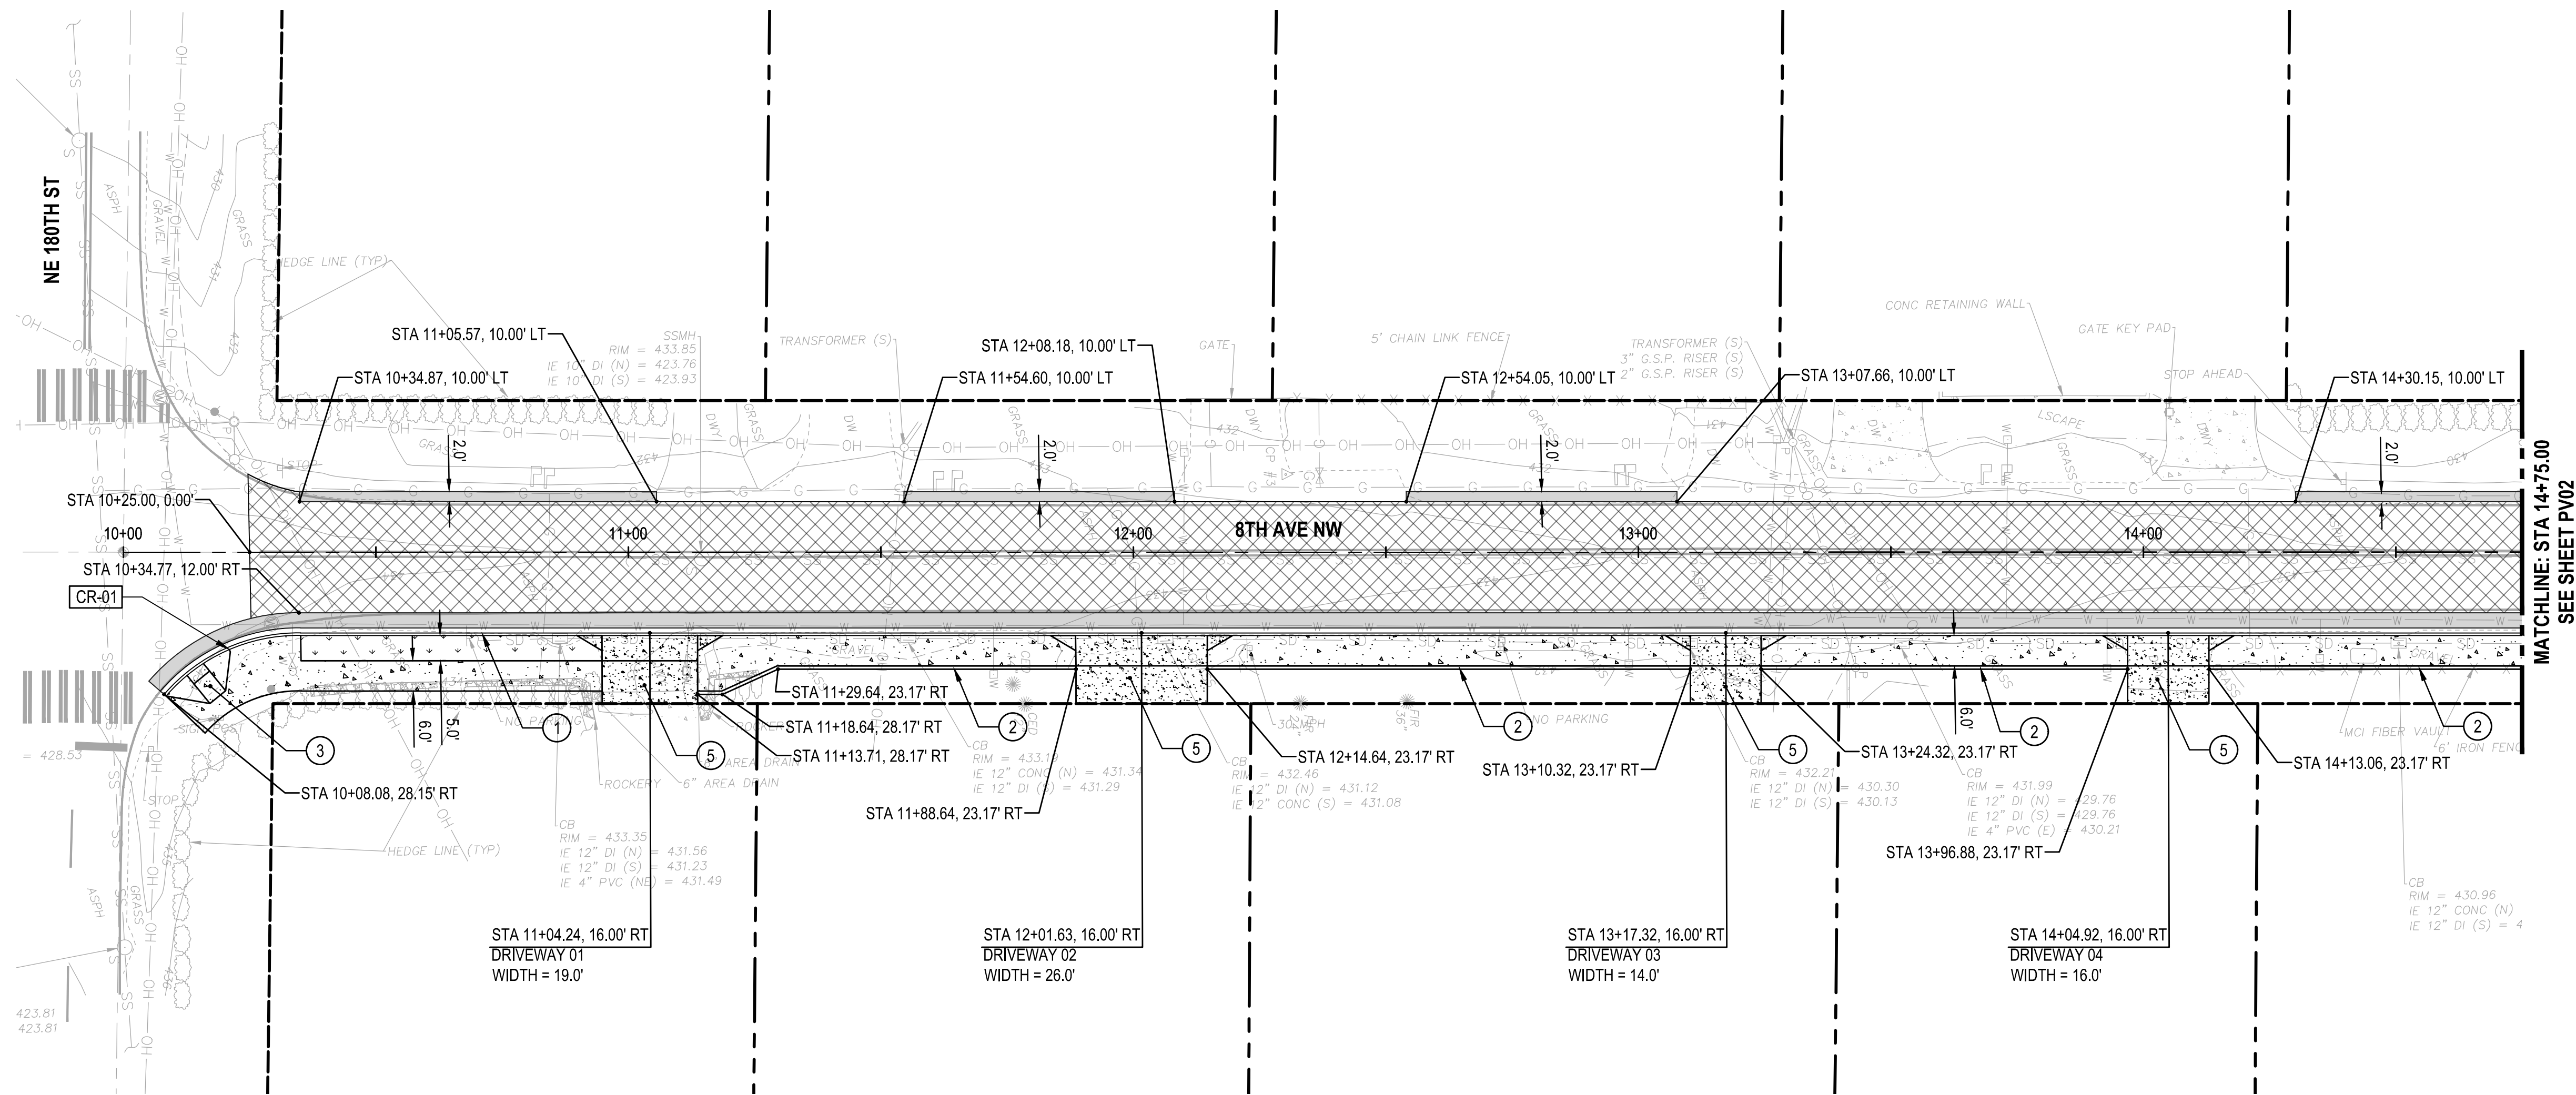

GENERAL NOTES:


- 1. PAVEMENT LIMITS DEFINED BY SAWCUTS, SEE SP SHEETS

LEGEND:

- CUT LIMITS
- FILL LIMITS
- RIGHT-OF-WAY
- PROPERTY LINE
- 6" HMA CL 1/2" PG 58H-22 ON 2" CSTC ON 9" CSBC
- PLANTER
- 6" CONCRETE DRIVEWAY
- CONCRETE SIDEWALK PER CSSD 309
- 2" HMA OVERLAY
- CURB RETURN IDENTIFICATION. DETAILS TO BE PROVIDED AT 60% SUBMITTAL

CONSTRUCTION NOTES:

- ① TYPE A CURB AND GUTTER, PER CSSD 312
- ② TALL CURB, 2'6" MAX HEIGHT. DETAIL TO BE PROVIDED AT 60% SUBMITTAL
- ③ PERPENDICULAR CURB RAMP, PER CSSD 318. DETAILS TO BE PROVIDED AT 60% SUBMITTAL
- ④ PARALLEL CURB RAMP, PER CSSD 320
- ⑤ RESIDENTIAL DRIVEWAY, PER CSSD 303


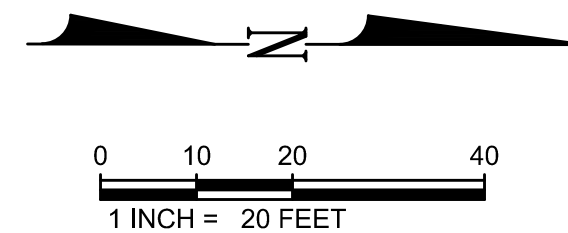


NO.	DATE	BY	CHD.	APPR.	REVISION

DRAWN BY MRV	DESIGNED BY ABR
CHECKED BY NDA	APPROVED BY JGM
DATE 07/01/2024	
JOB No.: 2400278	

811
Know what's below.
Call before you dig.

SCALE:
AS SHOWN

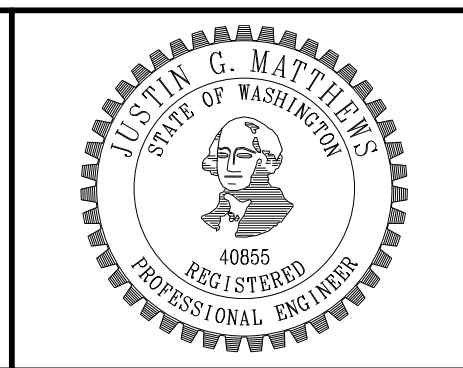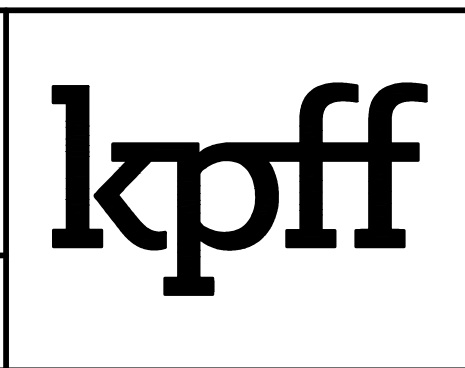

8TH AVE NW NEW SIDEWALK
SHORELINE, WA

PAVING PLANS


SHEET

PV01

10 OF 21

30% DESIGN - NOT FOR CONSTRUCTION

30% DESIGN - NOT FOR CONSTRUCTION

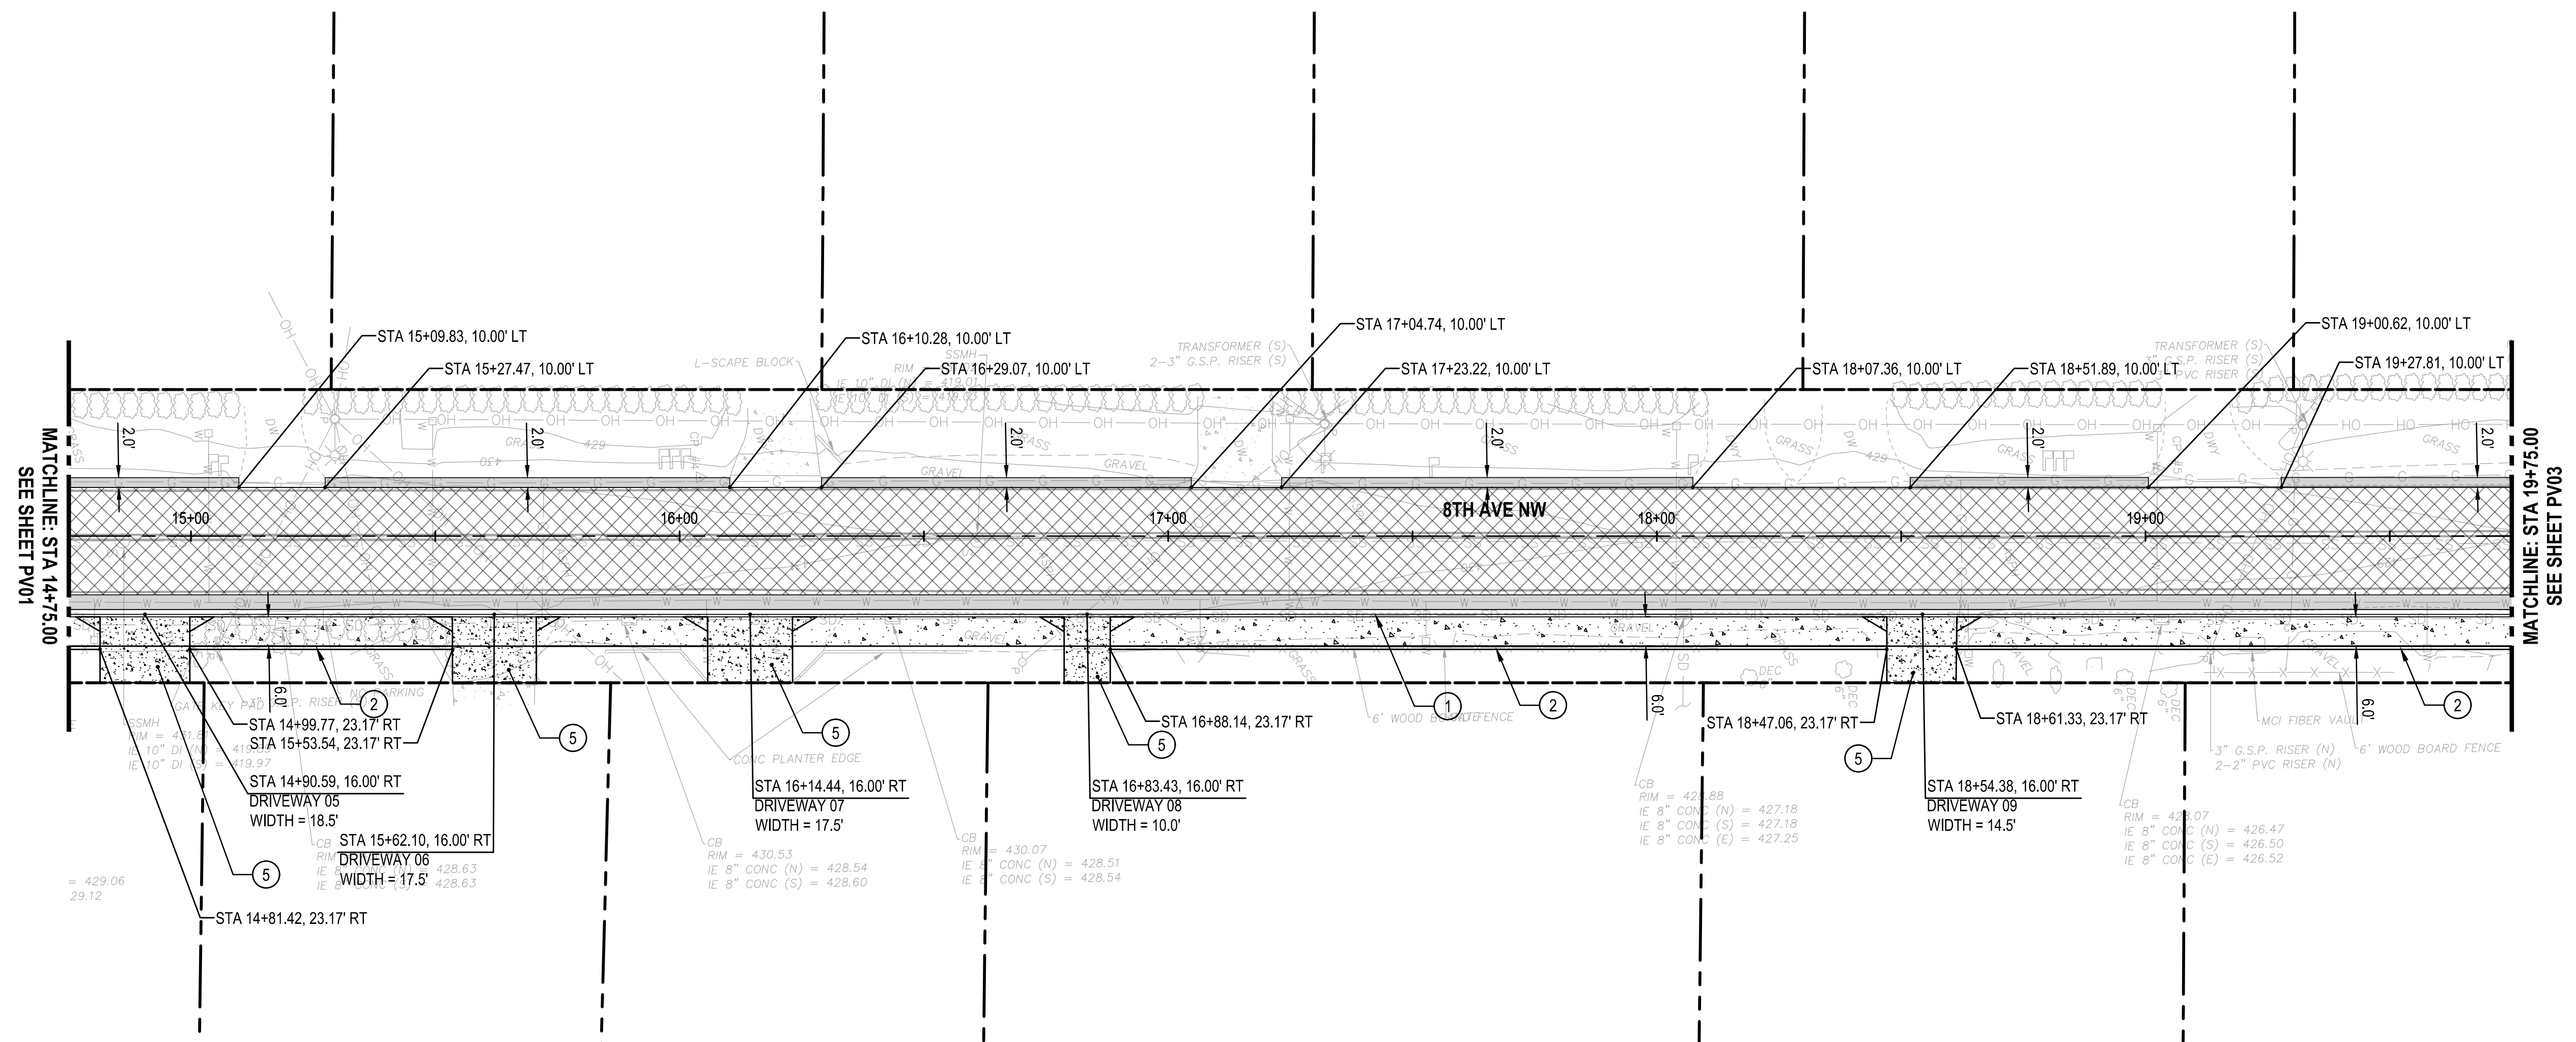

GENERAL NOTES:


- PAVEMENT LIMITS DEFINED BY SAWCUTS, SEE SP SHEETS

LEGEND:

- CUT LIMITS
- FILL LIMITS
- RIGHT-OF-WAY
- PROPERTY LINE
- 6" HMA CL 1/2" PG 58H-22 ON 2" CSTC ON 9" CSBC
- PLANTER
- 6" CONCRETE DRIVEWAY
- CONCRETE SIDEWALK PER CSSD 309
- 2" HMA OVERLAY
- CURB RETURN IDENTIFICATION. DETAILS TO BE PROVIDED AT 60% SUBMITTAL

CONSTRUCTION NOTES:

- TYPE A CURB AND GUTTER, PER CSSD 312
- TALL CURB, 2'6" MAX HEIGHT. DETAIL TO BE PROVIDED AT 60% SUBMITTAL
- PERPENDICULAR CURB RAMP, PER CSSD 318. DETAILS TO BE PROVIDED AT 60% SUBMITTAL
- PARALLEL CURB RAMP, PER CSSD 320
- RESIDENTIAL DRIVEWAY, PER CSSD 303


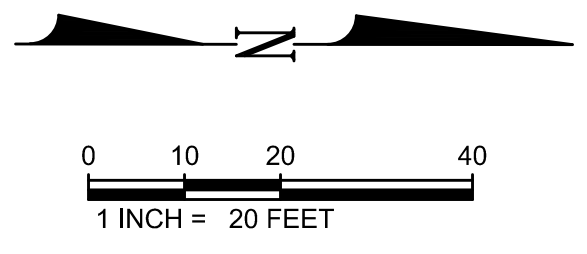


Jul 19, 2024 - 11:13am MICHAELV Z:\2400001-2409999\2400278 8th Ave NW New Sidewalk\CADD\Sheets\8TH-PV.dwg

NO.	DATE	BY	CHD.	APPR.	REVISION


DRAWN BY MRV	DESIGNED BY ABR
CHECKED BY NDA	APPROVED BY JGM
DATE 07/01/2024	
JOB No.: 2400278	

SCALE:
AS SHOWN

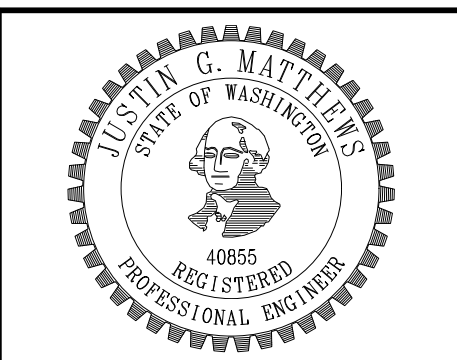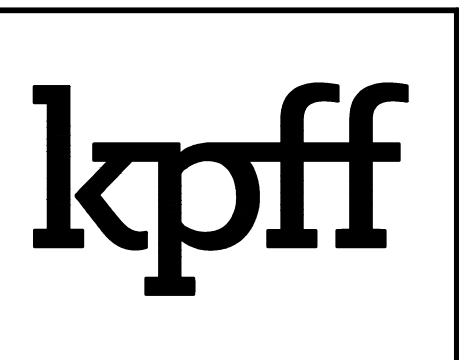

8TH AVE NW NEW SIDEWALK SHORELINE, WA	
PAVING PLANS	

SHEET
PV02
11 OF 21

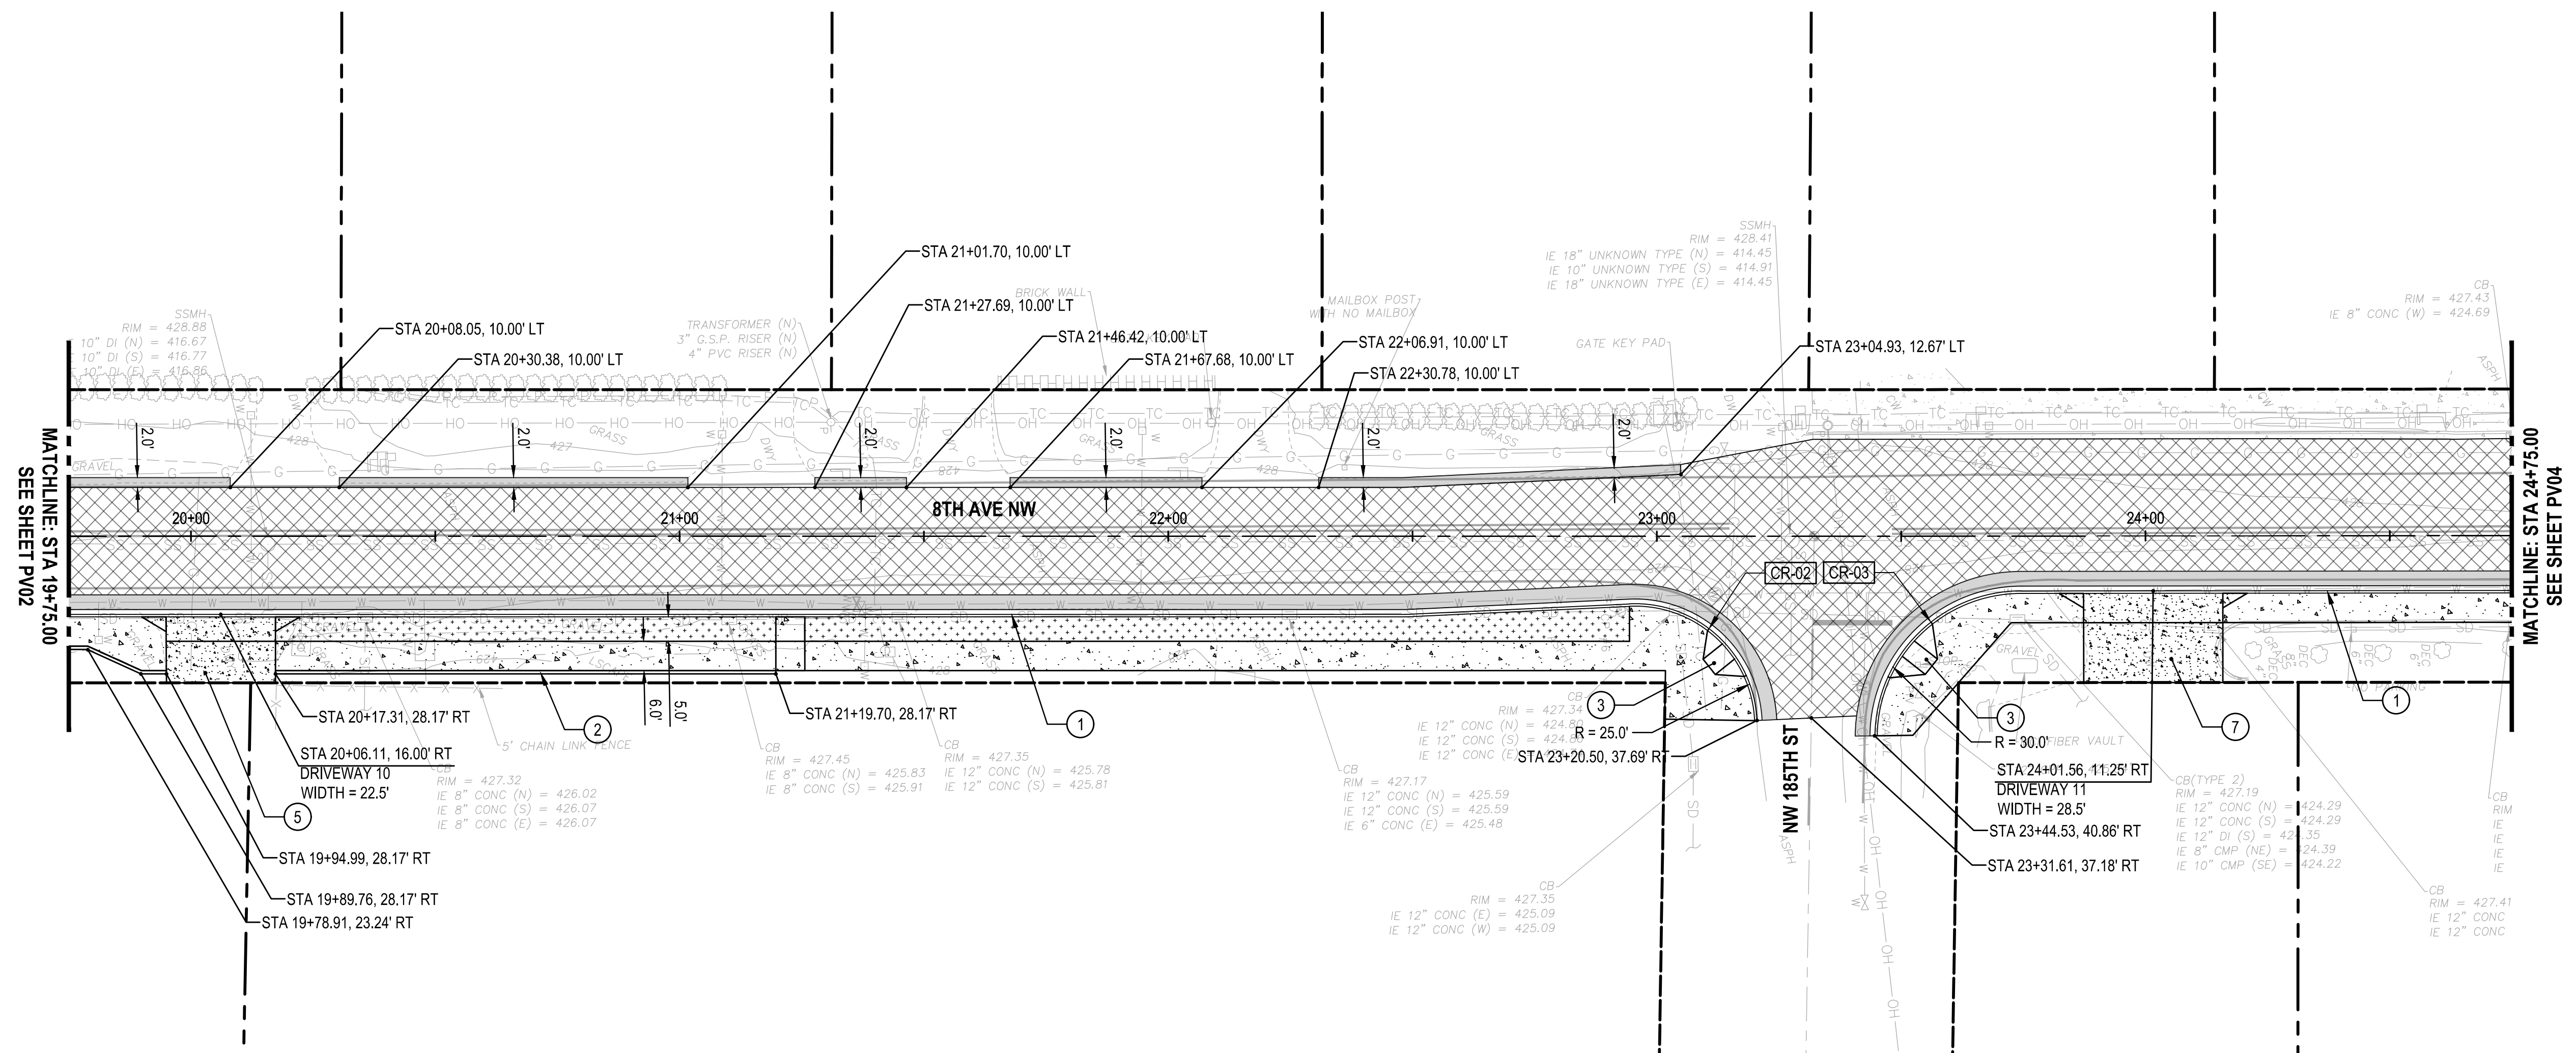

GENERAL NOTES:


- 1. PAVEMENT LIMITS DEFINED BY SAWCUTS, SEE SP SHEETS

LEGEND:

- CUT LIMITS
- FILL LIMITS
- RIGHT-OF-WAY
- PROPERTY LINE
- 6" HMA CL 1/2" PG 58H-22 ON 2" CSTC ON 9" CSBC
- PLANTER
- 6" CONCRETE DRIVEWAY
- CONCRETE SIDEWALK PER CSSD 309
- 2" HMA OVERLAY
- CURB RETURN IDENTIFICATION. DETAILS TO BE PROVIDED AT 60% SUBMITTAL

CONSTRUCTION NOTES:

- ① TYPE A CURB AND GUTTER, PER CSSD 312
- ② TALL CURB, 2'6" MAX HEIGHT. DETAIL TO BE PROVIDED AT 60% SUBMITTAL
- ③ PERPENDICULAR CURB RAMP, PER CSSD 318. DETAILS TO BE PROVIDED AT 60% SUBMITTAL
- ④ PARALLEL CURB RAMP, PER CSSD 320
- ⑤ RESIDENTIAL DRIVEWAY, PER CSSD 303

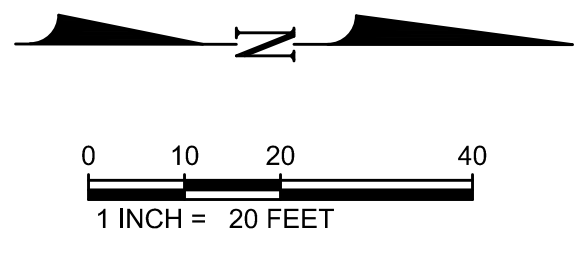

Z:\2400001-2409999\2400278 8th Ave NW New Sidewalk\CADD\Sheets\8TH-PV.dwg

MICHAELV



Jul 19, 2024 - 10:30am

NO.	DATE	BY	CHD.	APPR.	REVISION

DRAWN BY MRV	DESIGNED BY ABR
CHECKED BY NDA	APPROVED BY JGM
DATE 07/01/2024	
JOB No.: 2400278	

811
Know what's below.
Call before you dig.

SCALE:
AS SHOWN

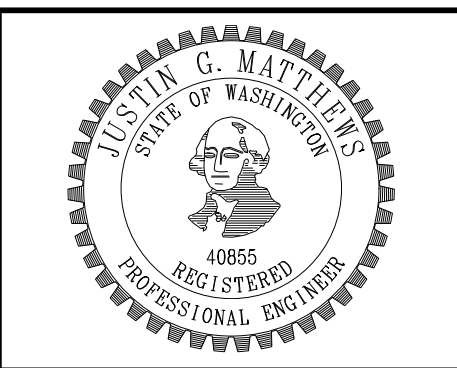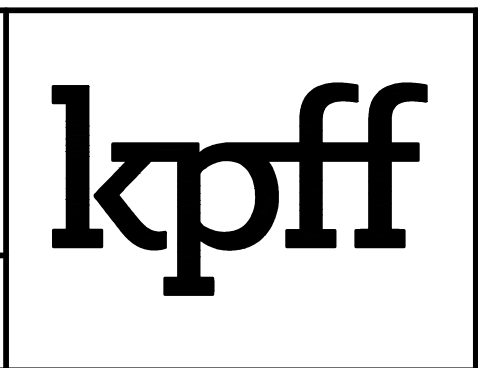


**8TH AVE NW NEW SIDEWALK
SHORELINE, WA**

PAVING PLANS

SHEET
PV03
12 OF 21

30% DESIGN - NOT FOR CONSTRUCTION

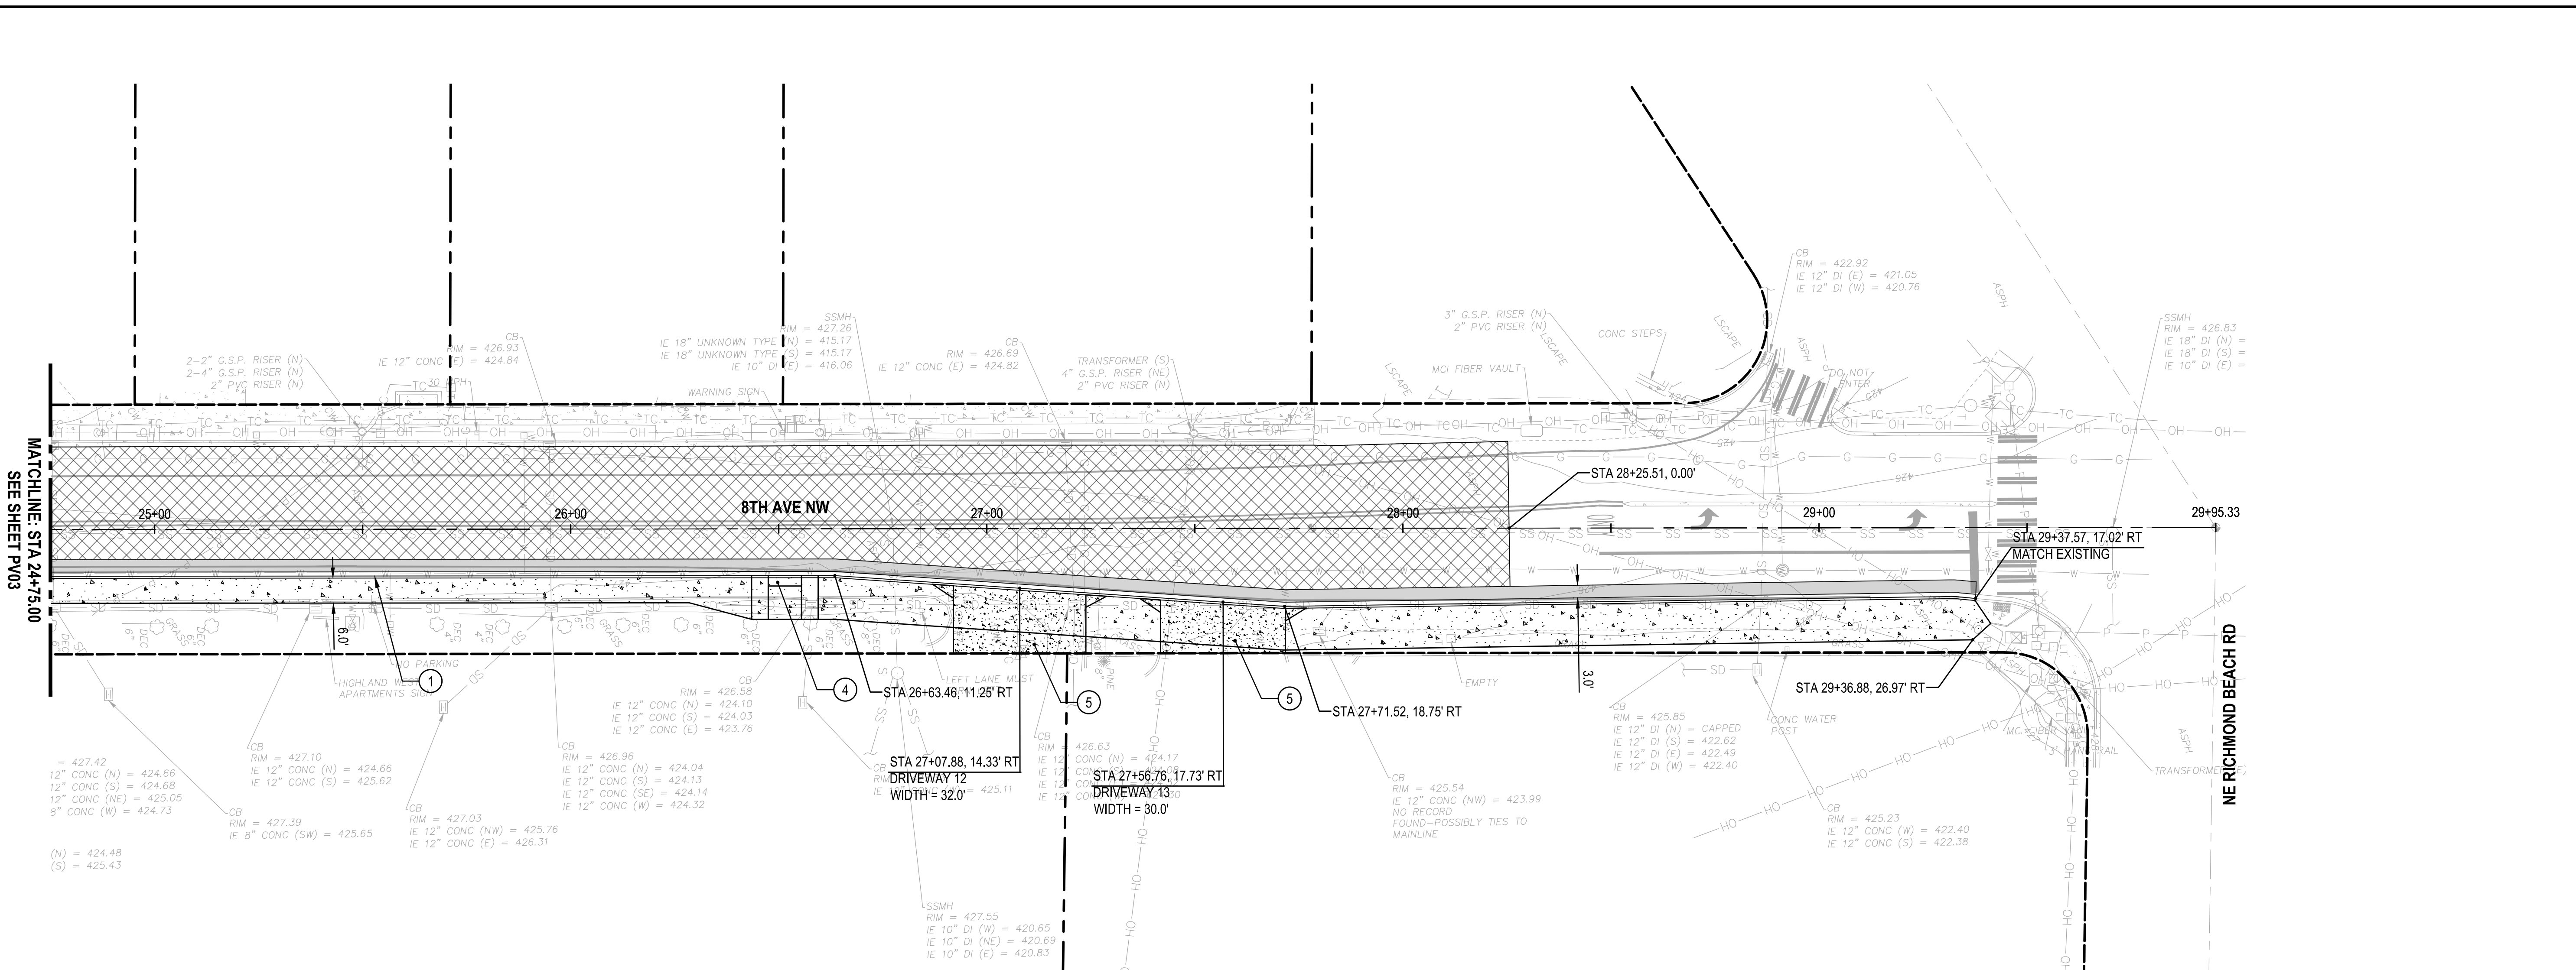

GENERAL NOTES:


- 1. PAVEMENT LIMITS DEFINED BY SAWCUTS, SEE SP SHEETS

LEGEND:

- CUT LIMITS
- FILL LIMITS
- RIGHT-OF-WAY
- PROPERTY LINE
- 6" HMA CL 1/2" PG 58H-22 ON 2" CSTC ON 9" CSBC
- PLANTER
- 6" CONCRETE DRIVEWAY
- CONCRETE SIDEWALK PER CSSD 309
- 2" HMA OVERLAY
- CURB RETURN IDENTIFICATION. DETAILS TO BE PROVIDED AT 60% SUBMITTAL

CONSTRUCTION NOTES:

- ① TYPE A CURB AND GUTTER, PER CSSD 312
- ② TALL CURB, 2'6" MAX HEIGHT. DETAIL TO BE PROVIDED AT 60% SUBMITTAL
- ③ PERPENDICULAR CURB RAMP, PER CSSD 318. DETAILS TO BE PROVIDED AT 60% SUBMITTAL
- ④ PARALLEL CURB RAMP, PER CSSD 320
- ⑤ RESIDENTIAL DRIVEWAY, PER CSSD 303


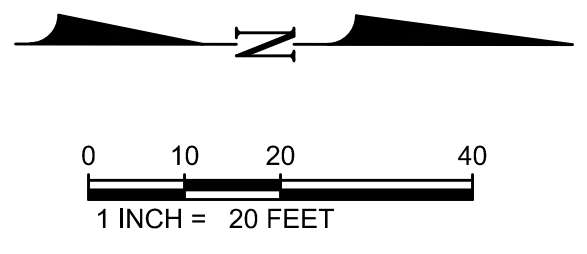


Z:\2400001-2409999\2400278 8th Ave NW New Sidewalk\CADD\Sheets\8TH-PV.dwg
MICHAELE
Jul 19, 2024 - 10:30am

NO.	DATE	BY	CHD.	APPR.	REVISION

DRAWN BY MRV	DESIGNED BY ABR
CHECKED BY NDA	APPROVED BY JGM
DATE 07/01/2024	
JOB No.: 2400278	

SCA LE:
AS SHOWN

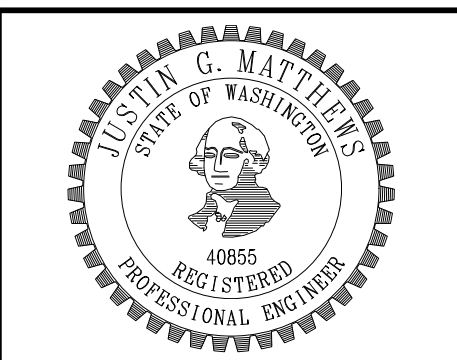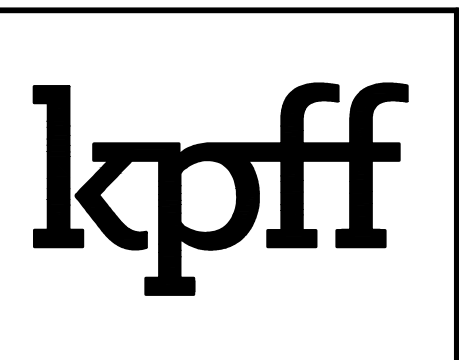

**8TH AVE NW NEW SIDEWALK
SHORELINE, WA**

PAVING PLANS

SHEET
PV04
13 OF 21