


**Revisions**

No.	Date	Description
1	3-31-23	Permit Corrections
2	1-22-24	Owner Revisions


Initial Publish Date: 4-8-22  
Date Plotted: 4-26-24

Job No.: 21-28  
Drawn By: AJC/RK  
Sheet No.:


**E1**

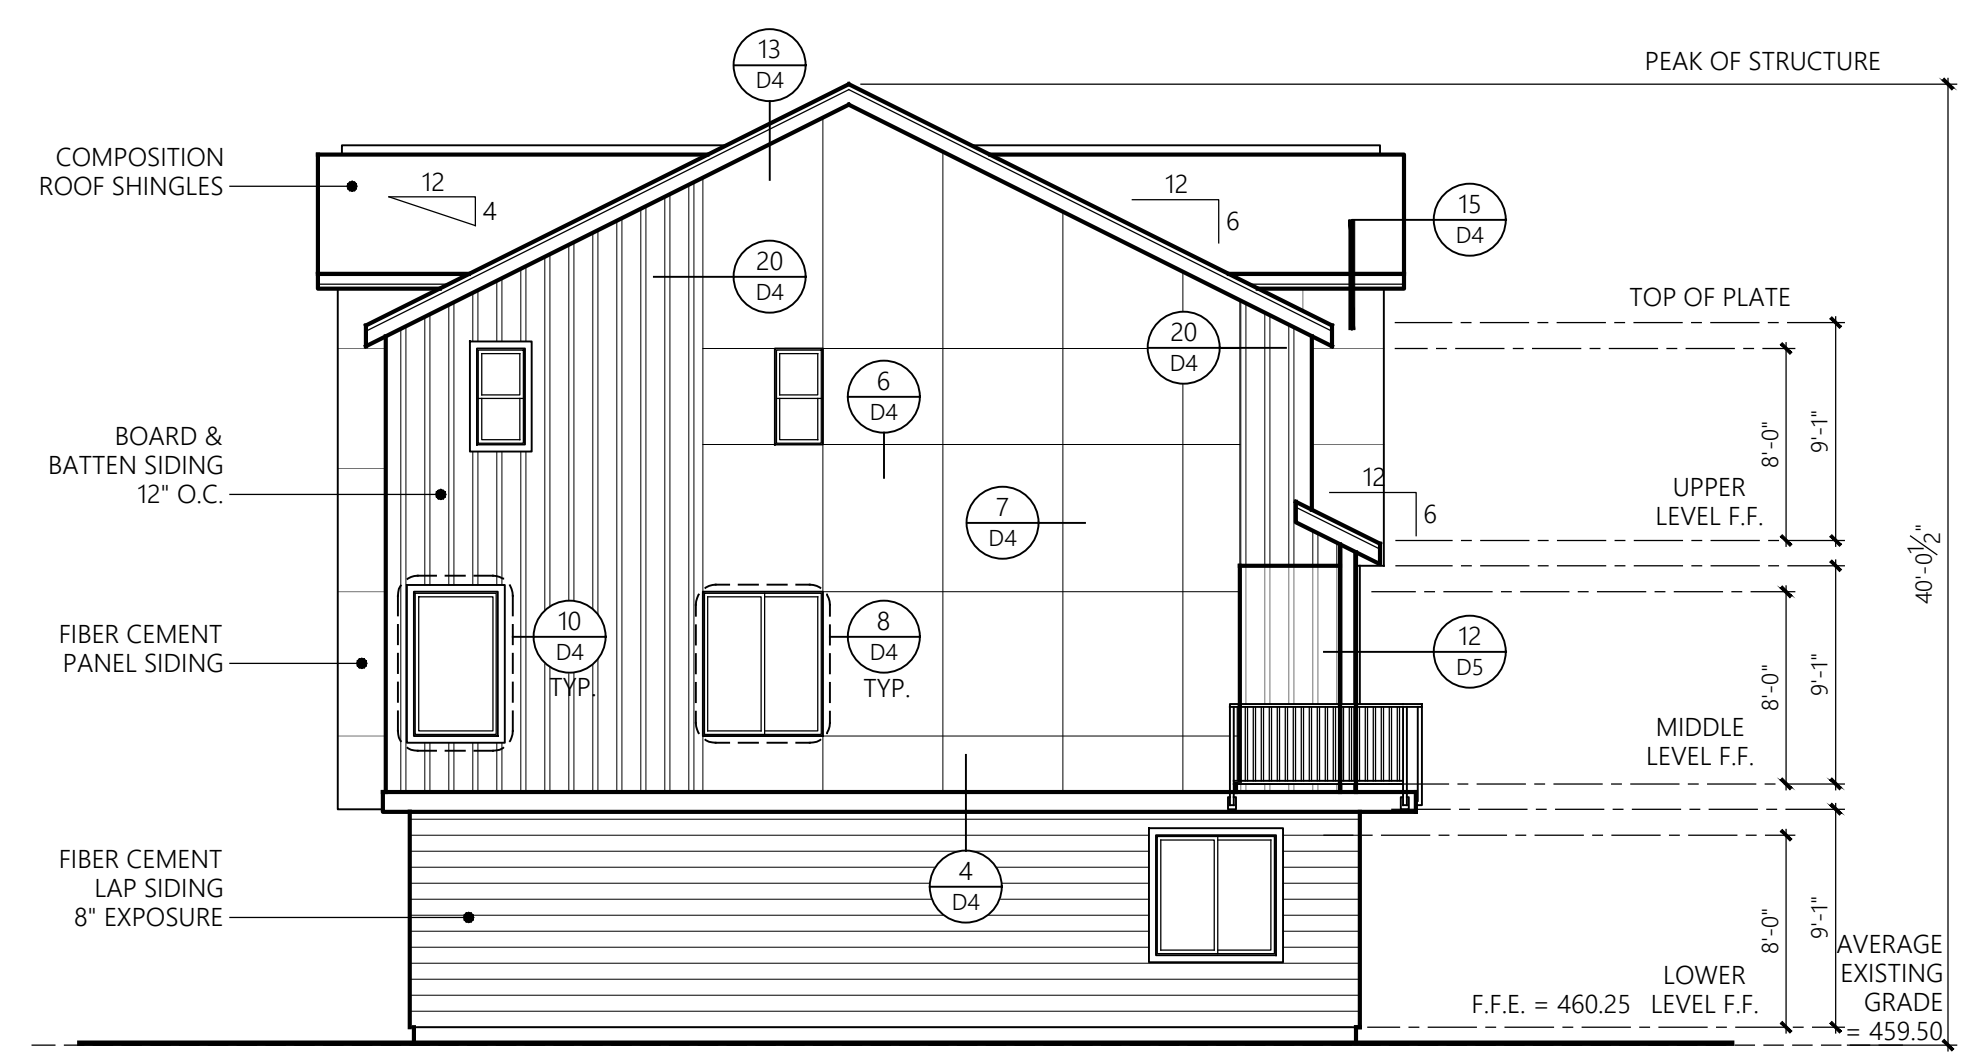


**BUILDING 1** SIDE ELEVATION  
1/8" = 1'-0"

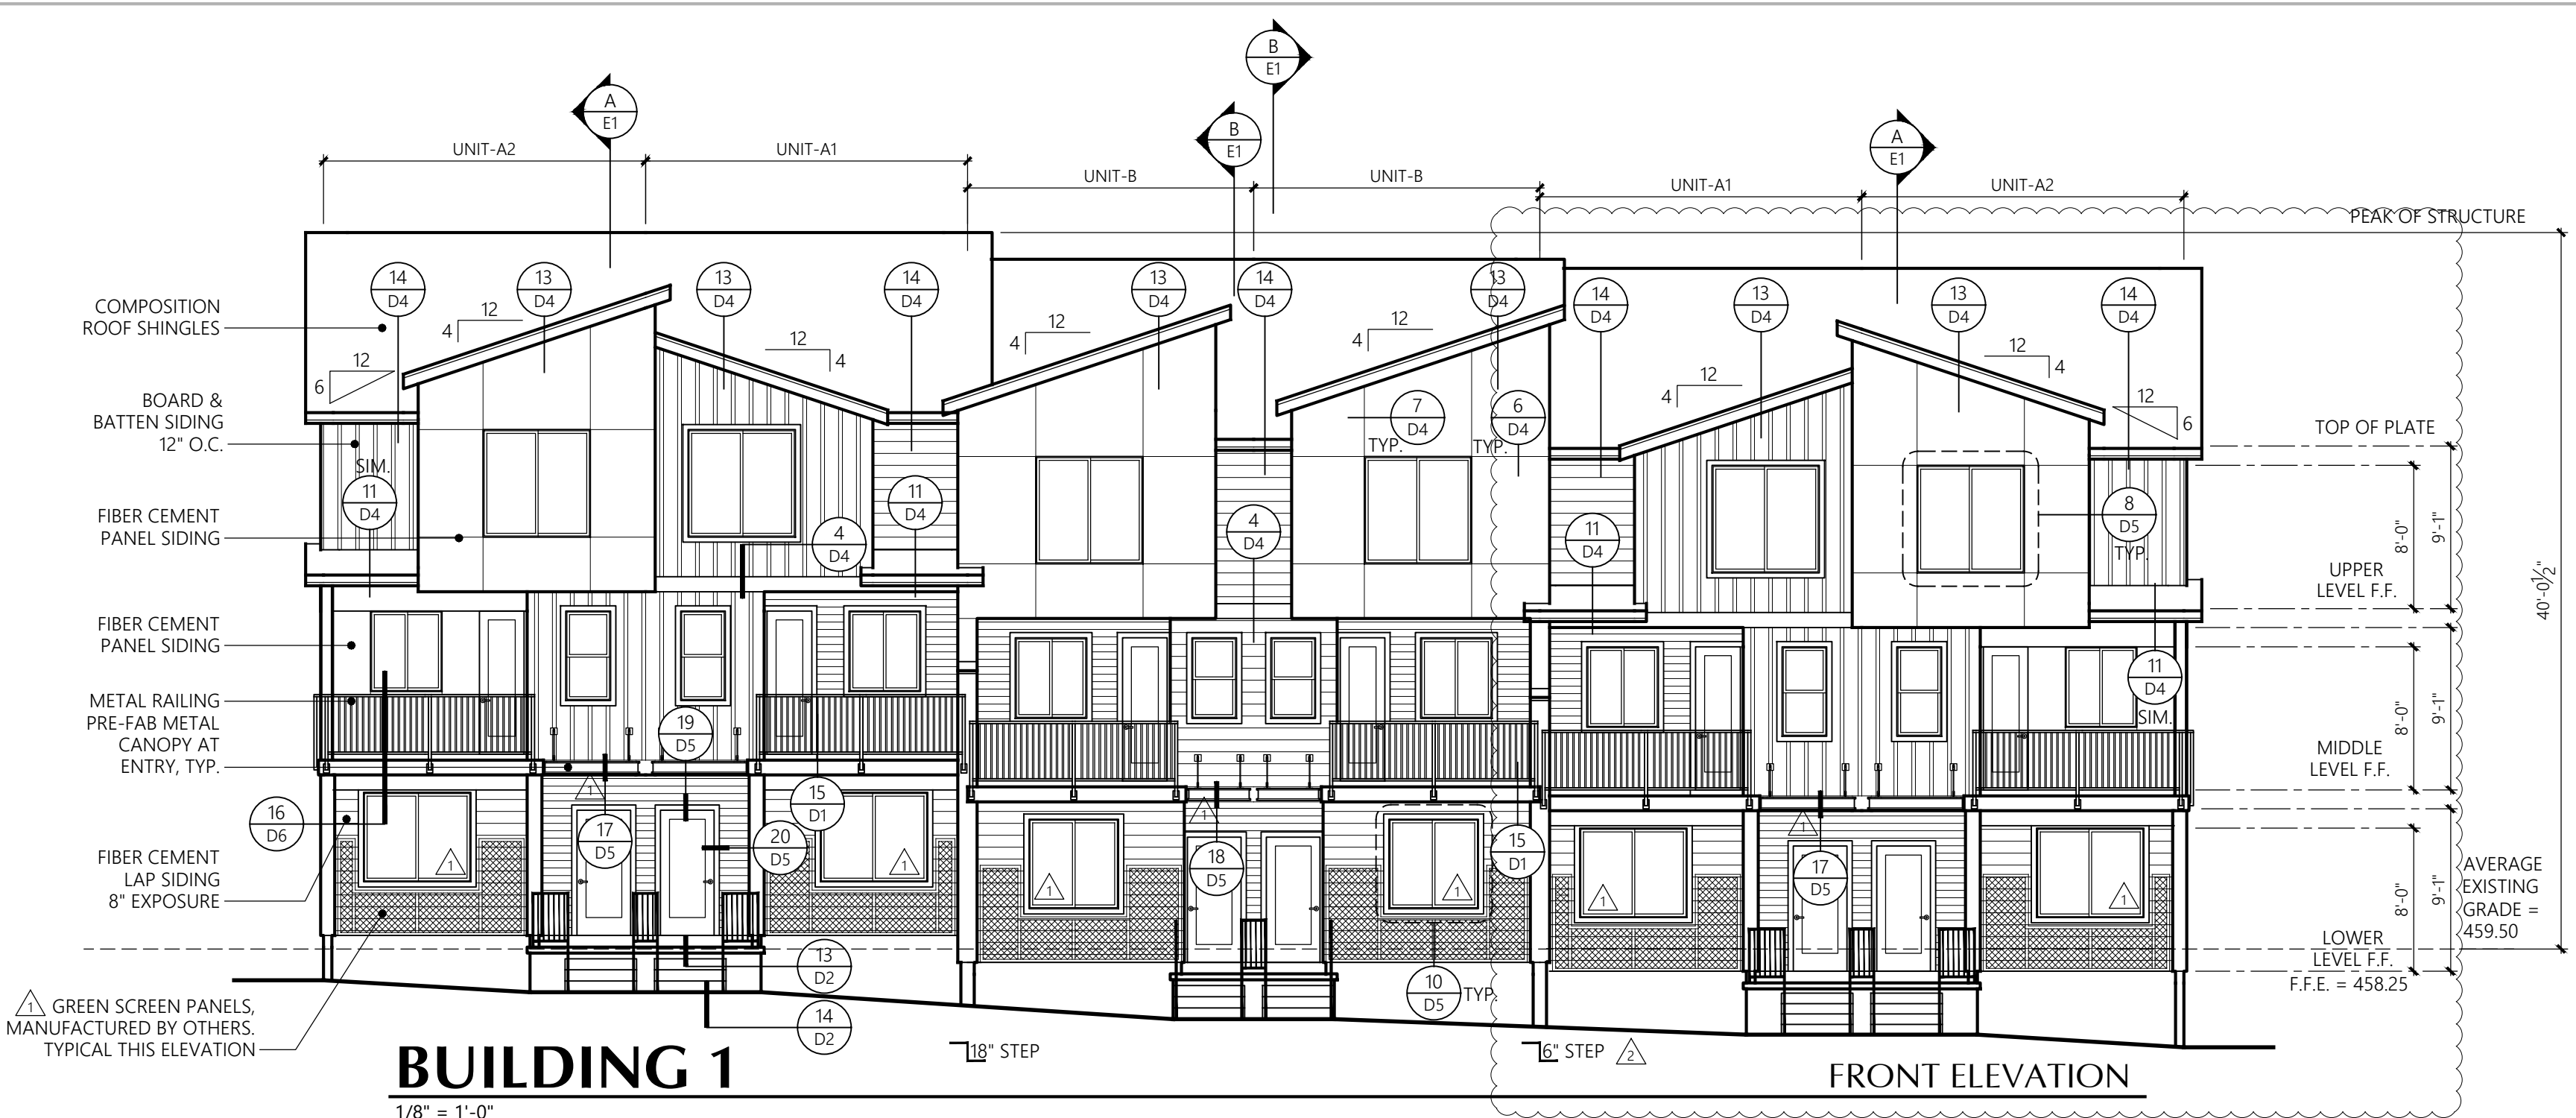


**BUILDING 1** FRONT ELEVATION  
1/8" = 1'-0"

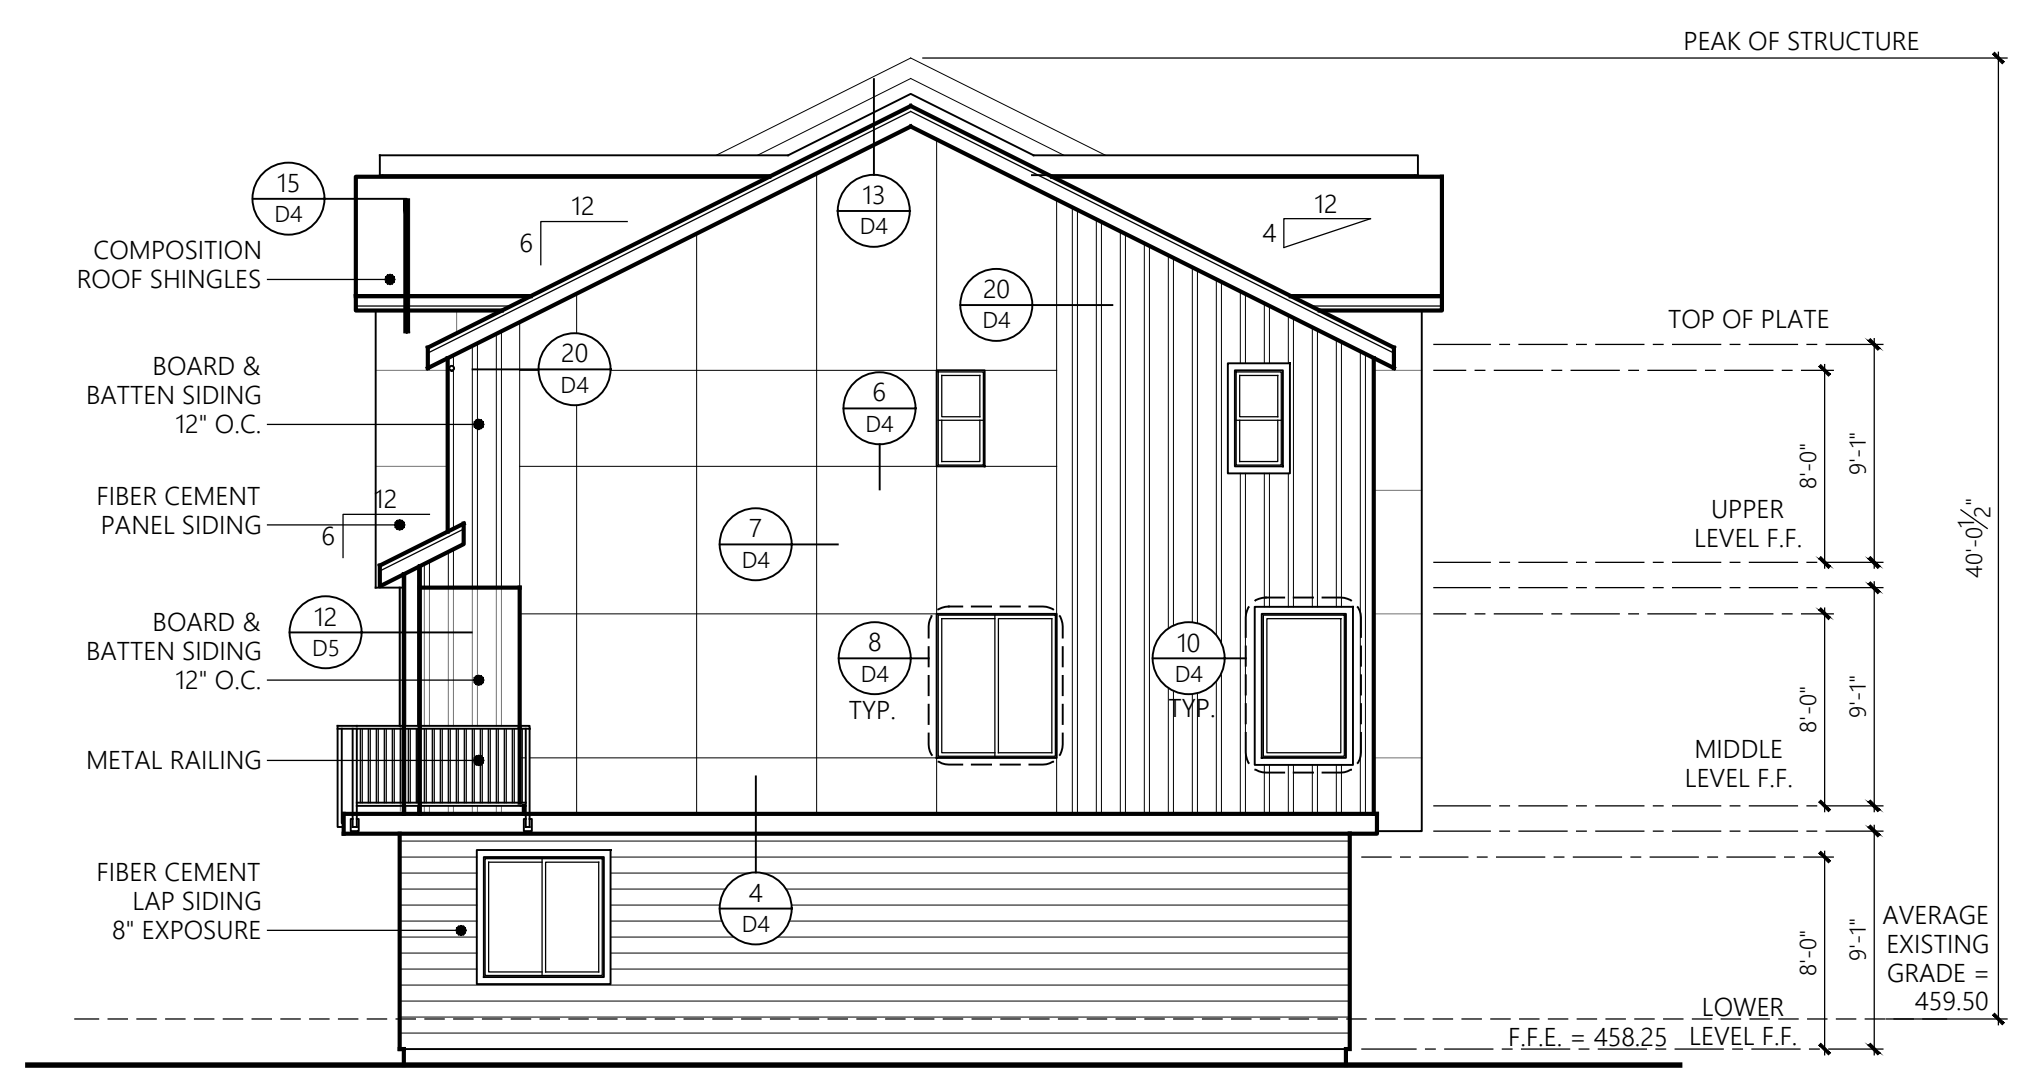


**BUILDING 1** SIDE ELEVATION  
1/8" = 1'-0"

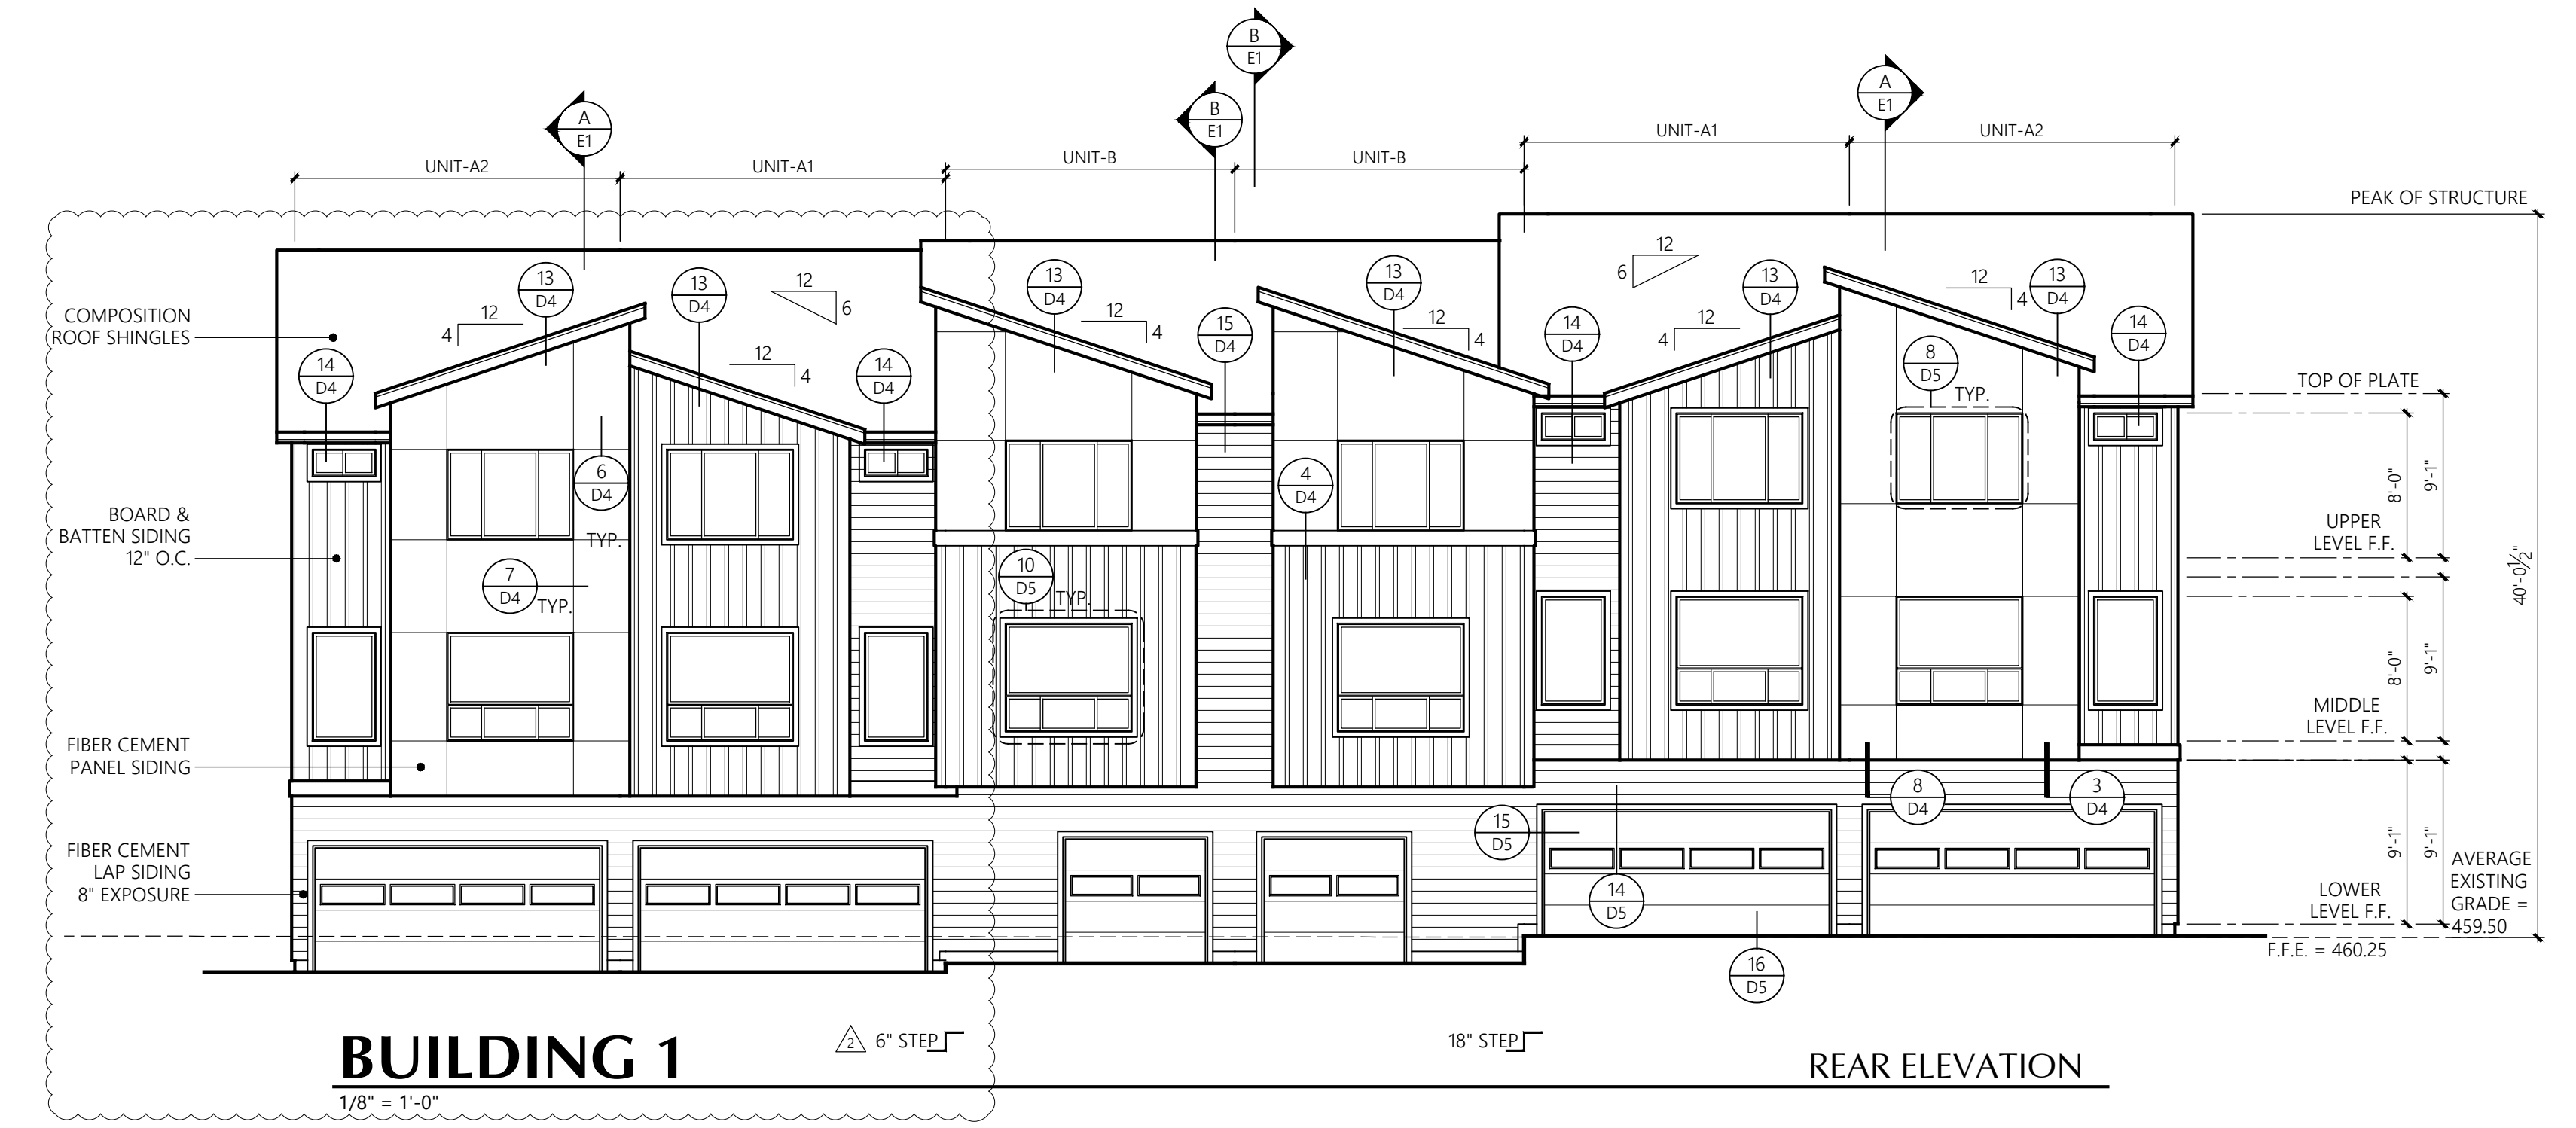

**BUILDING 1** REAR ELEVATION  
1/8" = 1'-0"

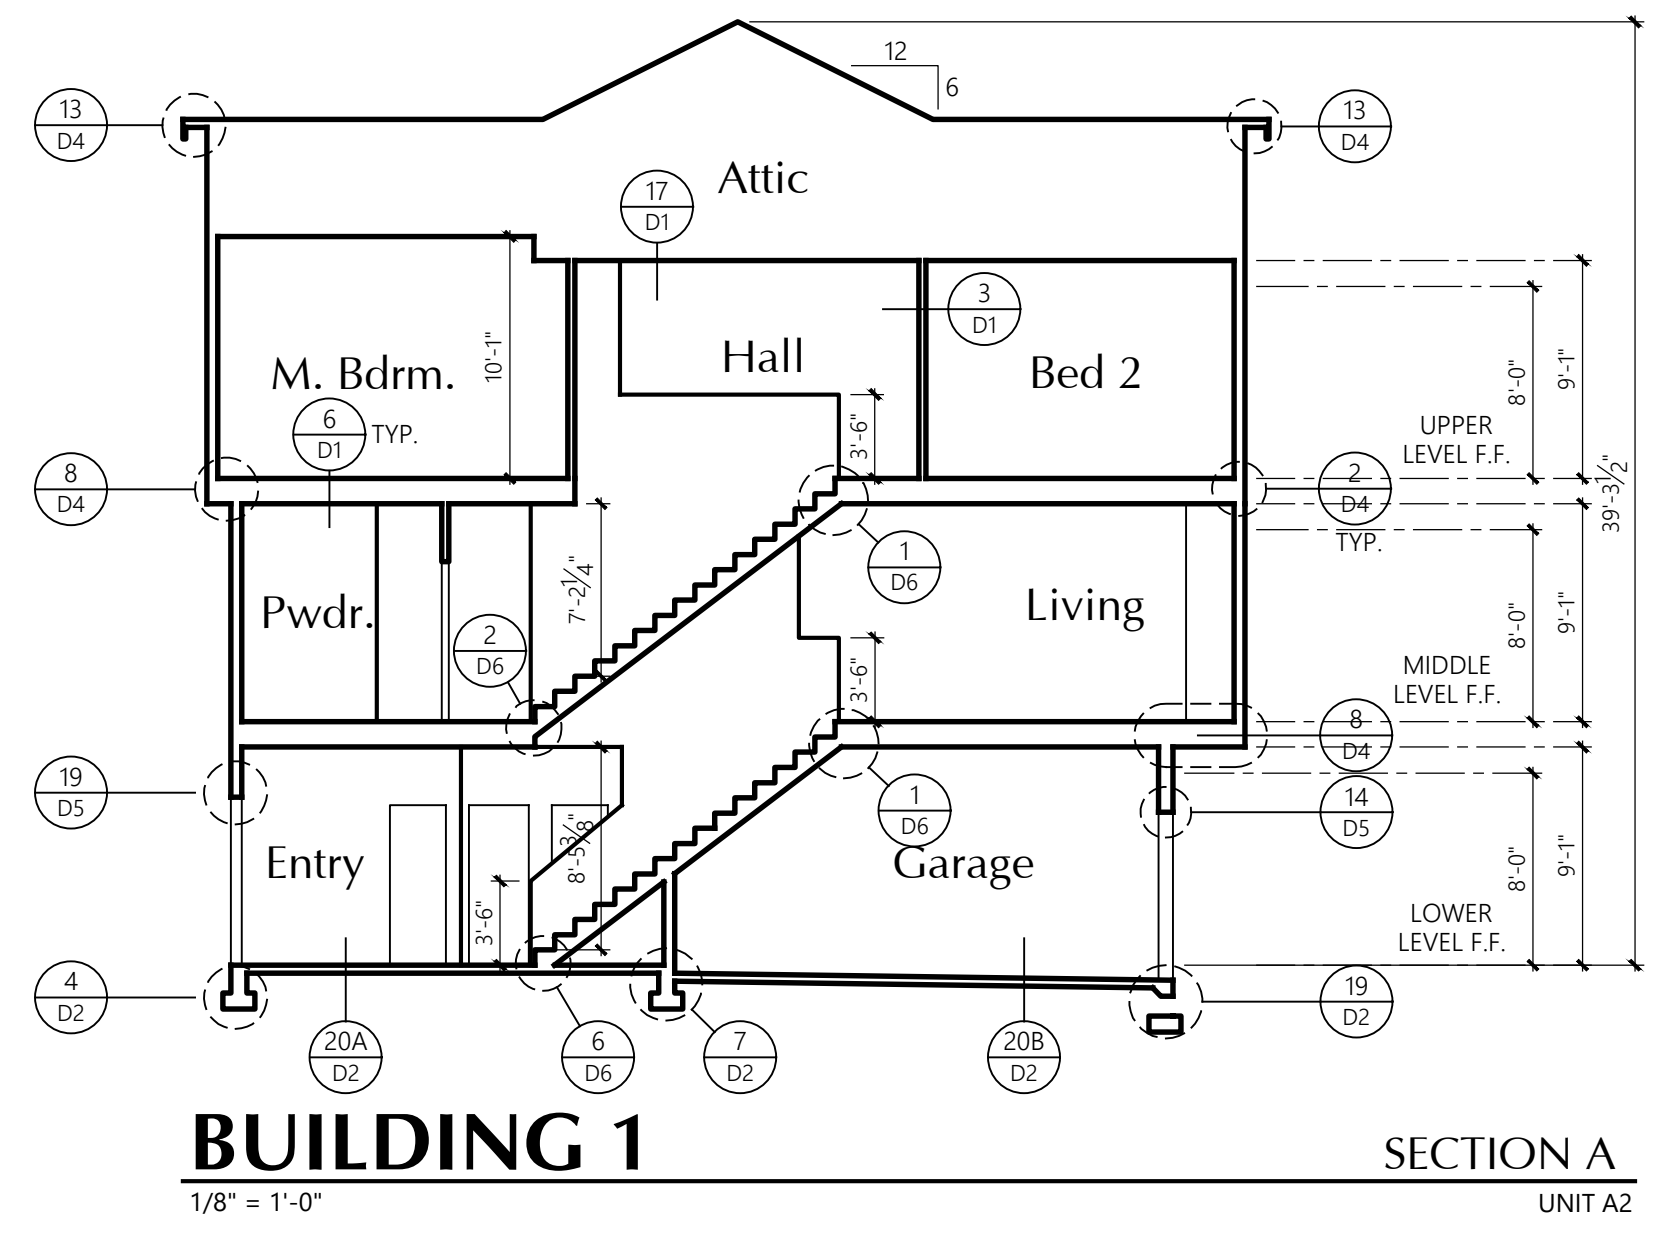

**BUILDING 1** SECTION A  
1/8" = 1'-0"

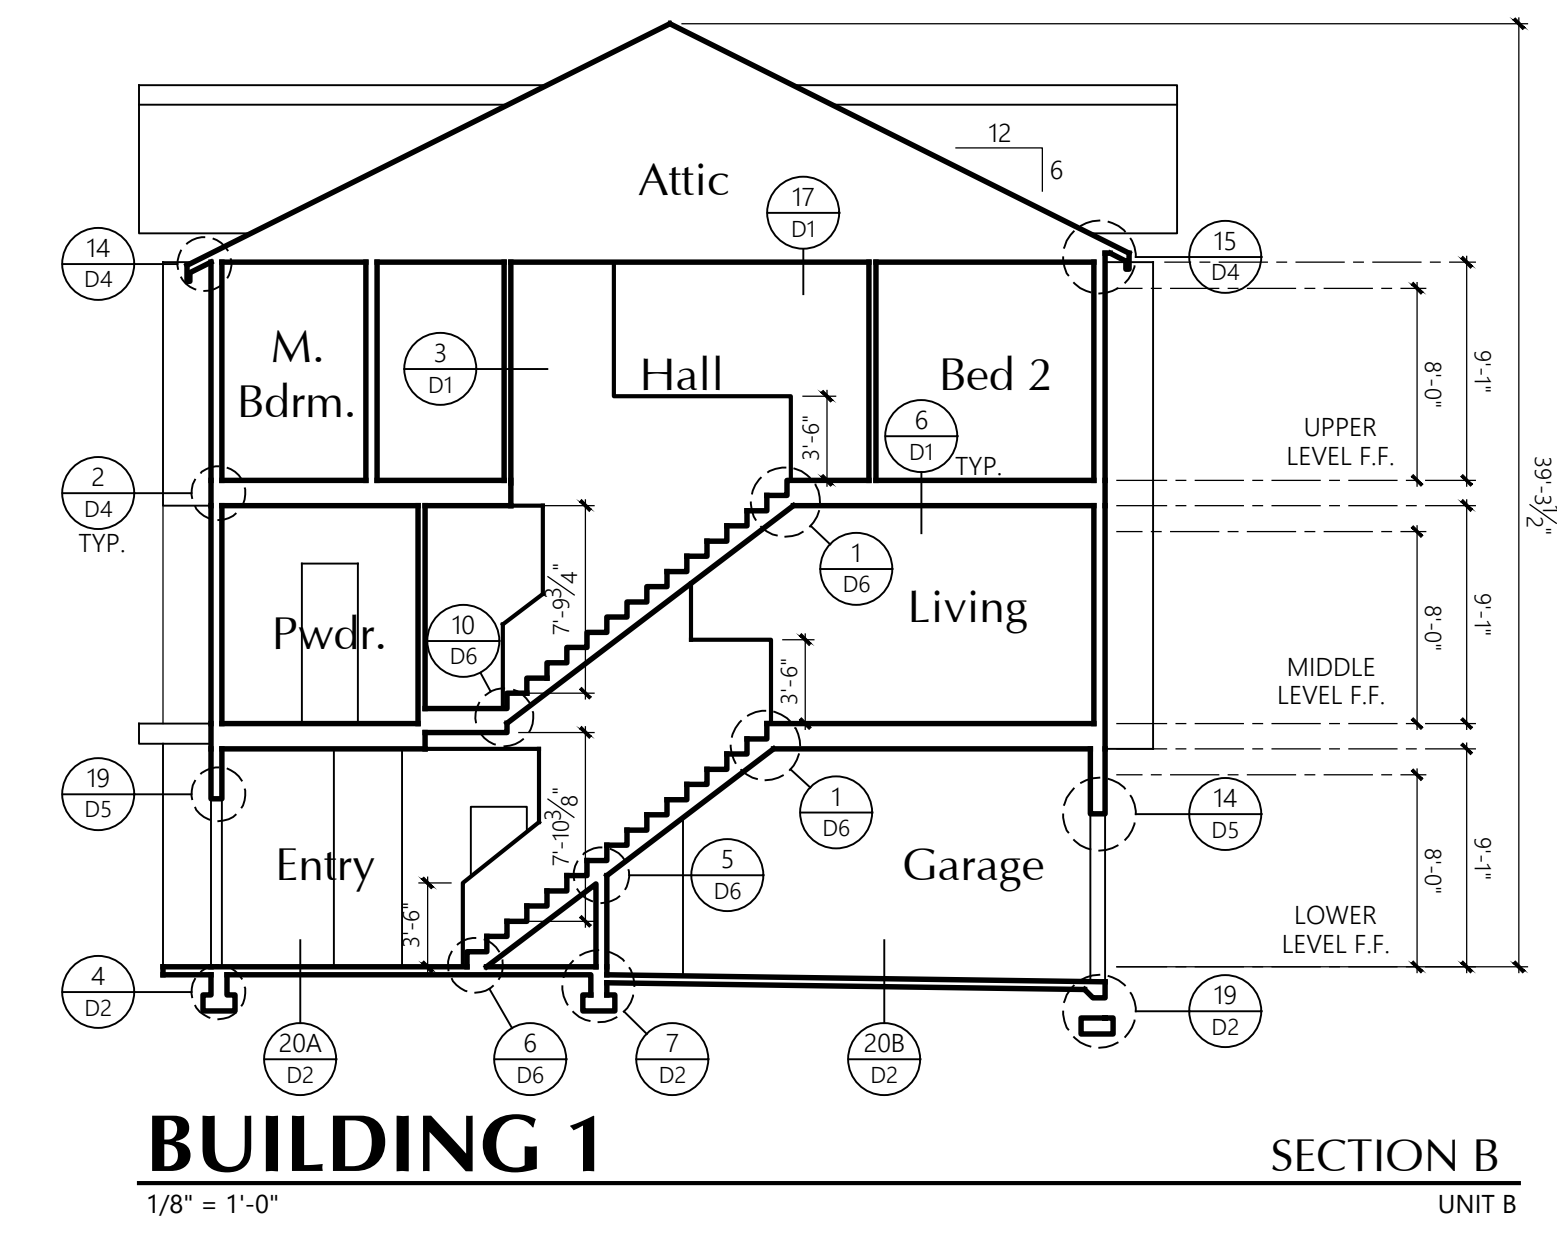


**BUILDING 1** SECTION B  
1/8" = 1'-0"

WINDOW HDR  
UPPER LEVEL: 8'-0"  
MIDDLE LEVEL: 8'-0"  
LOWER LEVEL: 8'-0"  
UNLESS OTHERWISE NOTED


**Revisions**

No.	Date	Description
3-31-23		Permit Corrections
4-24-24		Permit Corrections & Owner Changes


Initial Publish Date:	4-8-22
Date Plotted:	4-26-24
Job No.:	21-28
Drawn By:	AJC/RK
Sheet No.:	E2

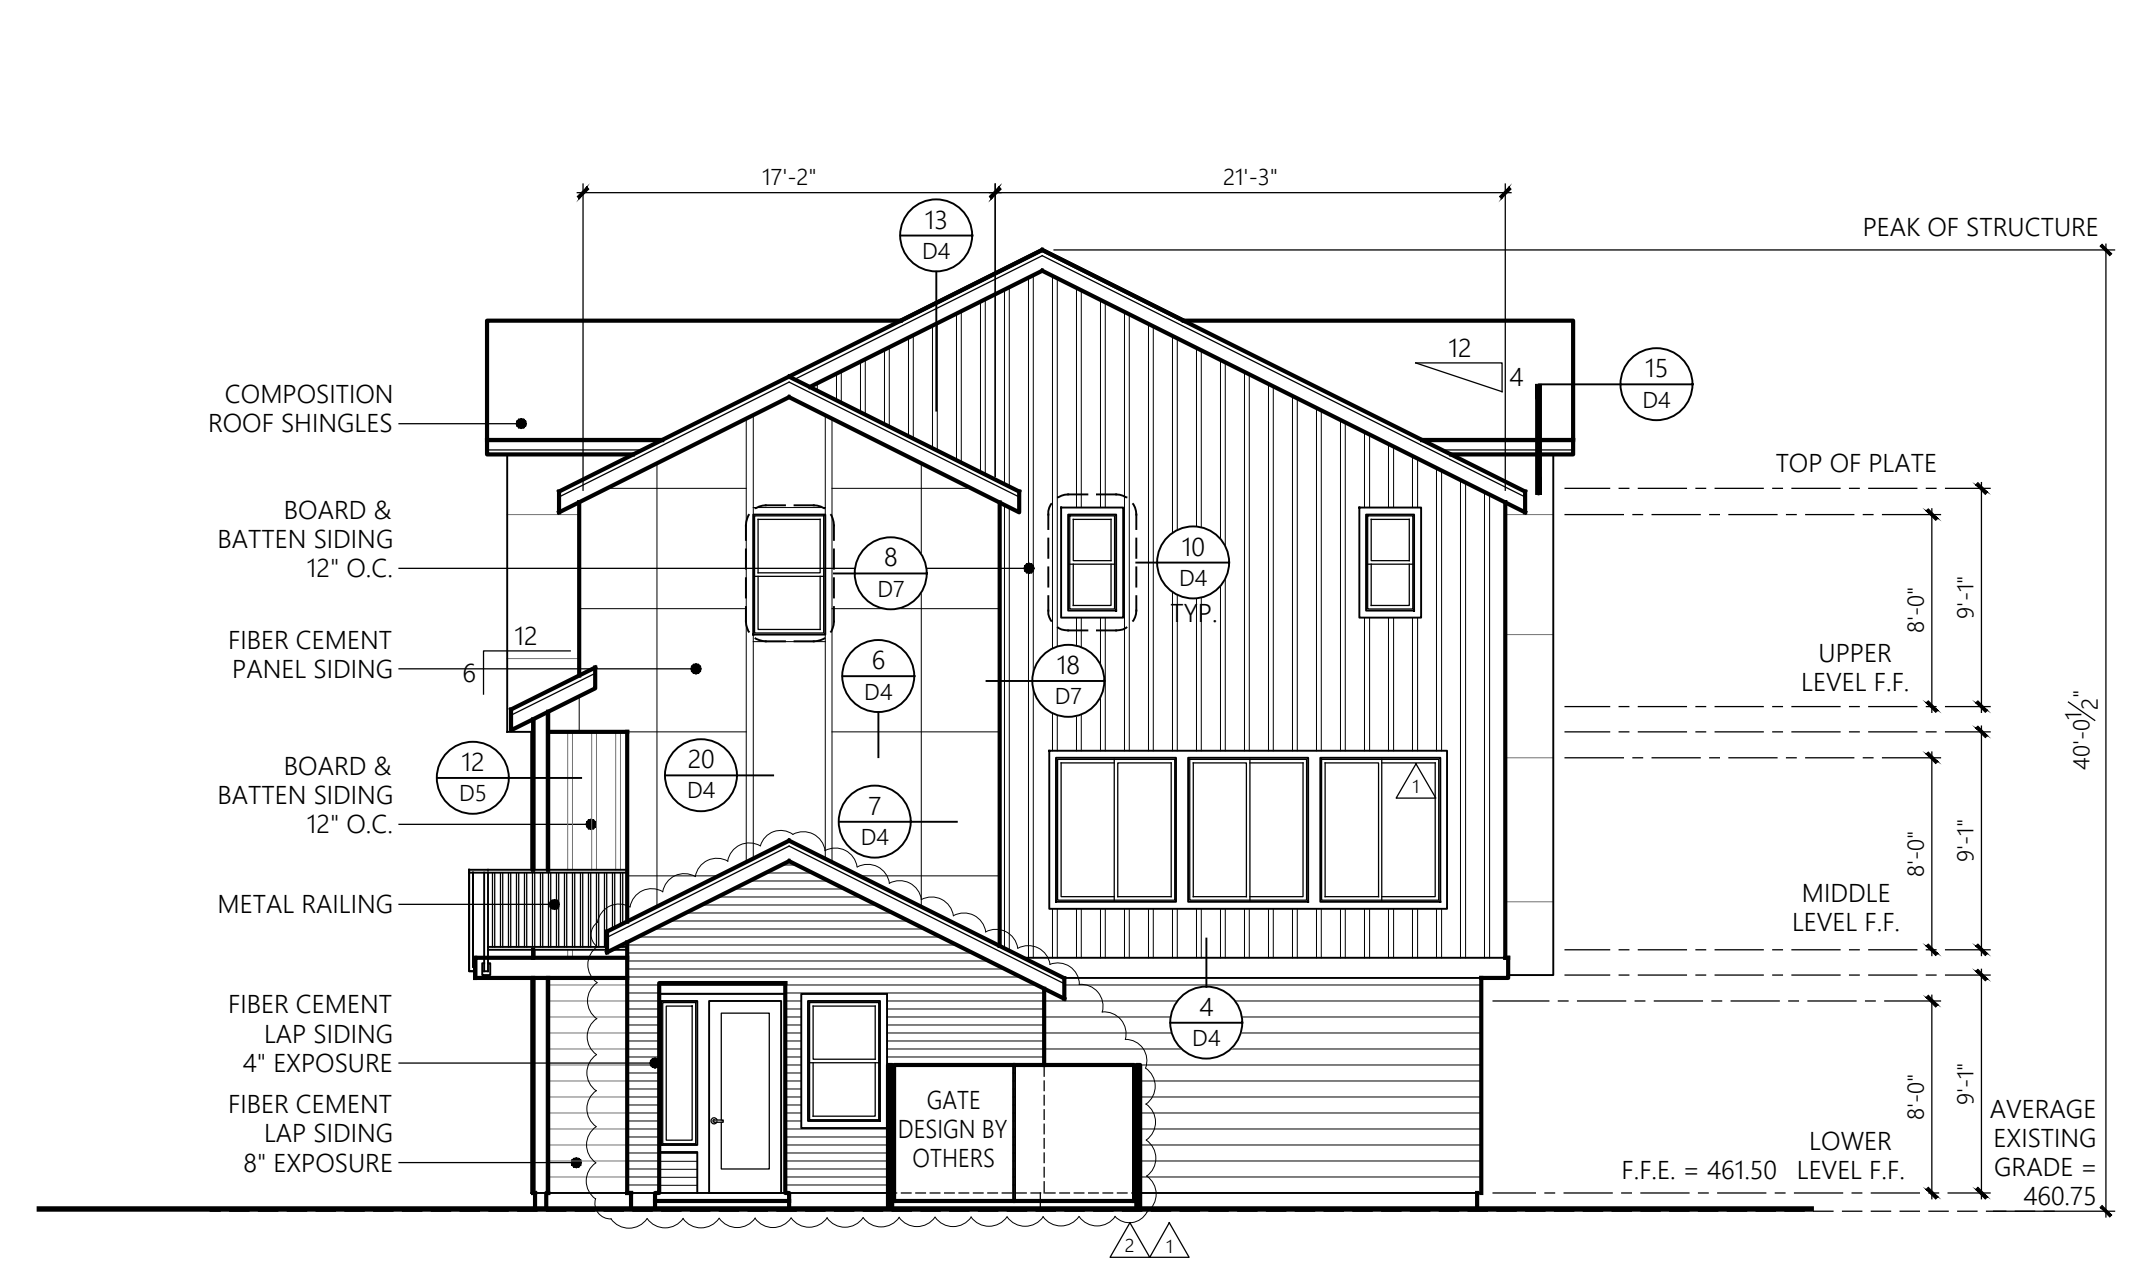


**BUILDING 2** DENMORE AVE. ELEVATION  
1/8" = 1'-0"

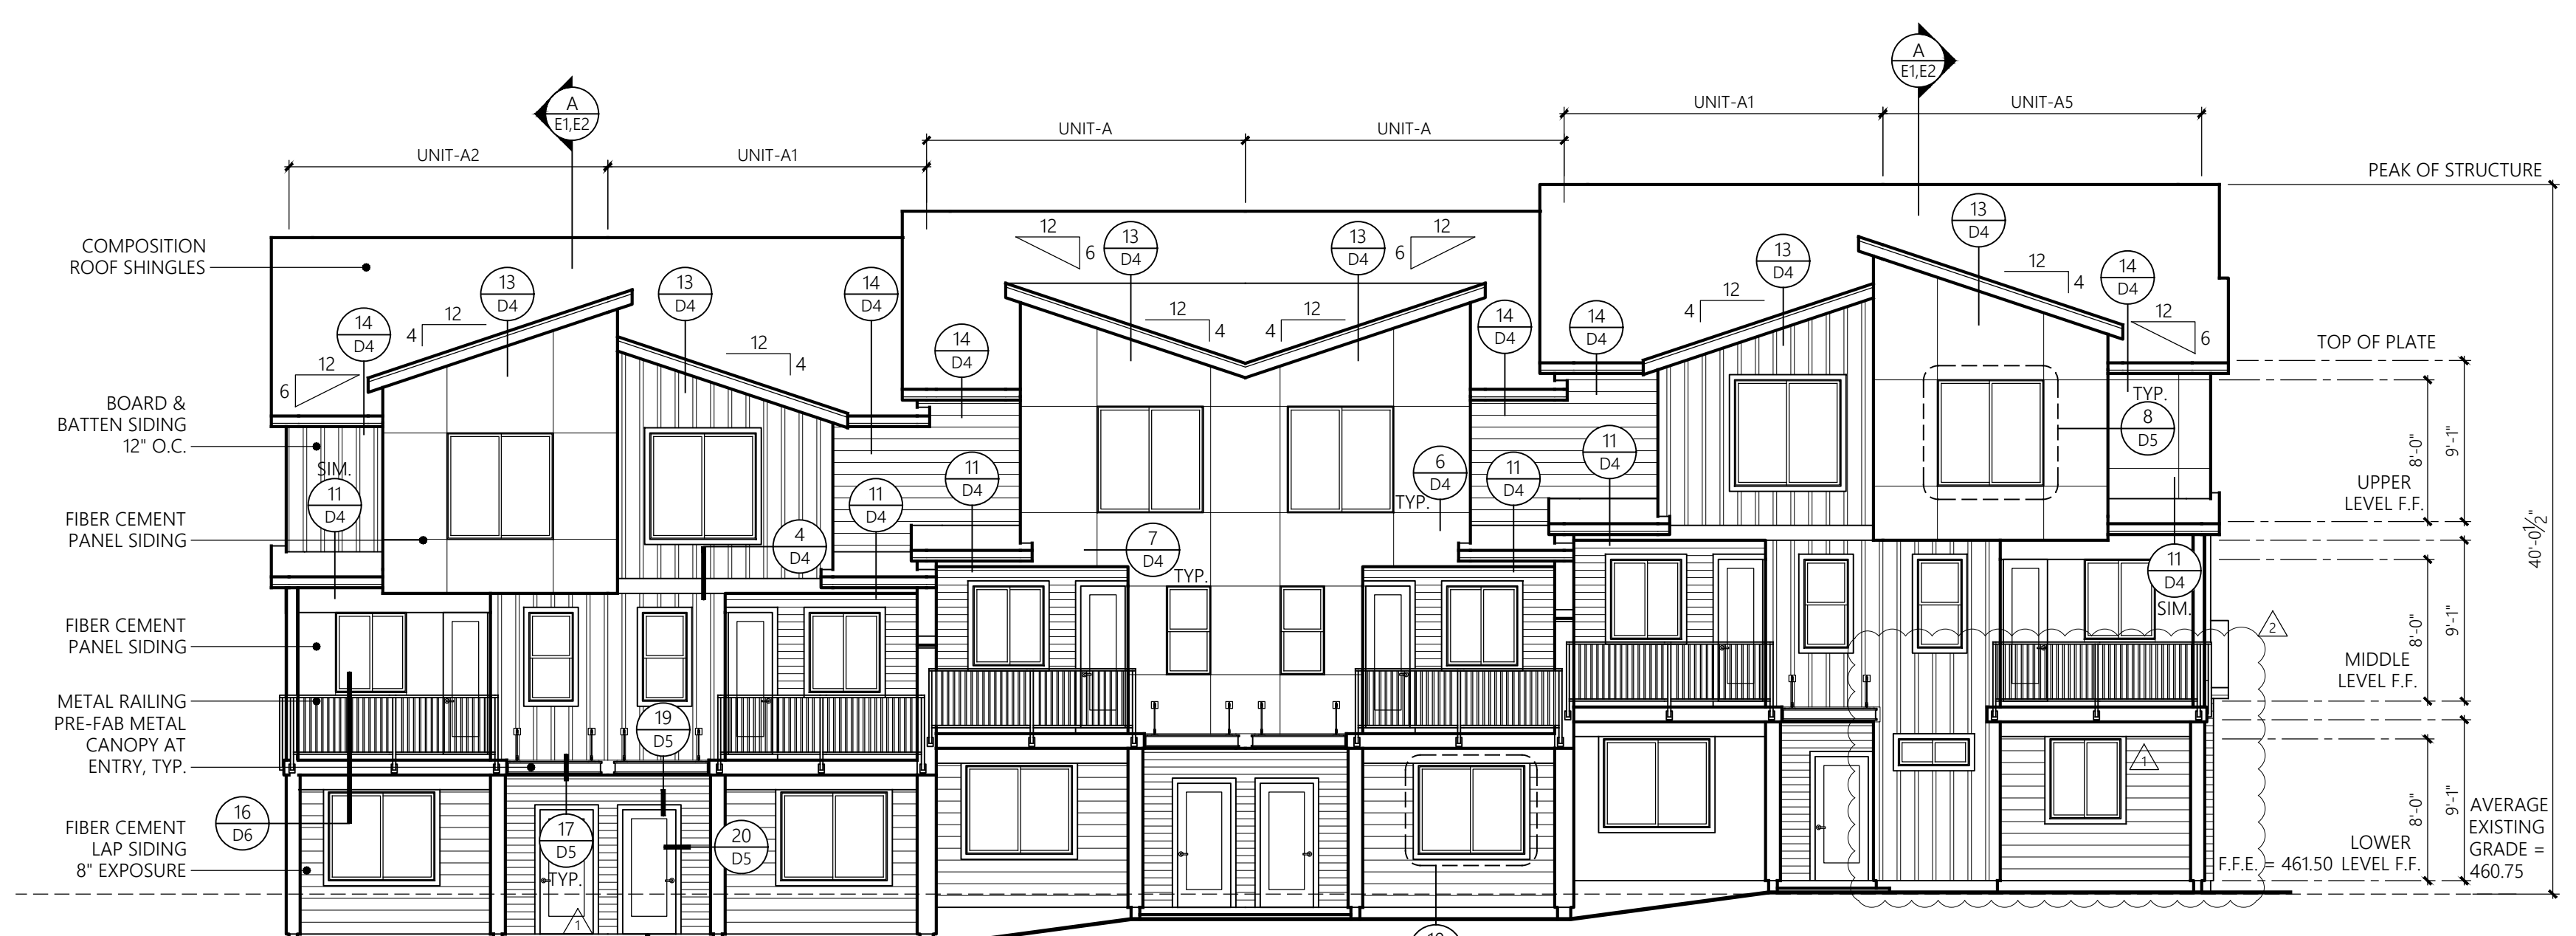


**BUILDING 2** FRONT ELEVATION  
1/8" = 1'-0"

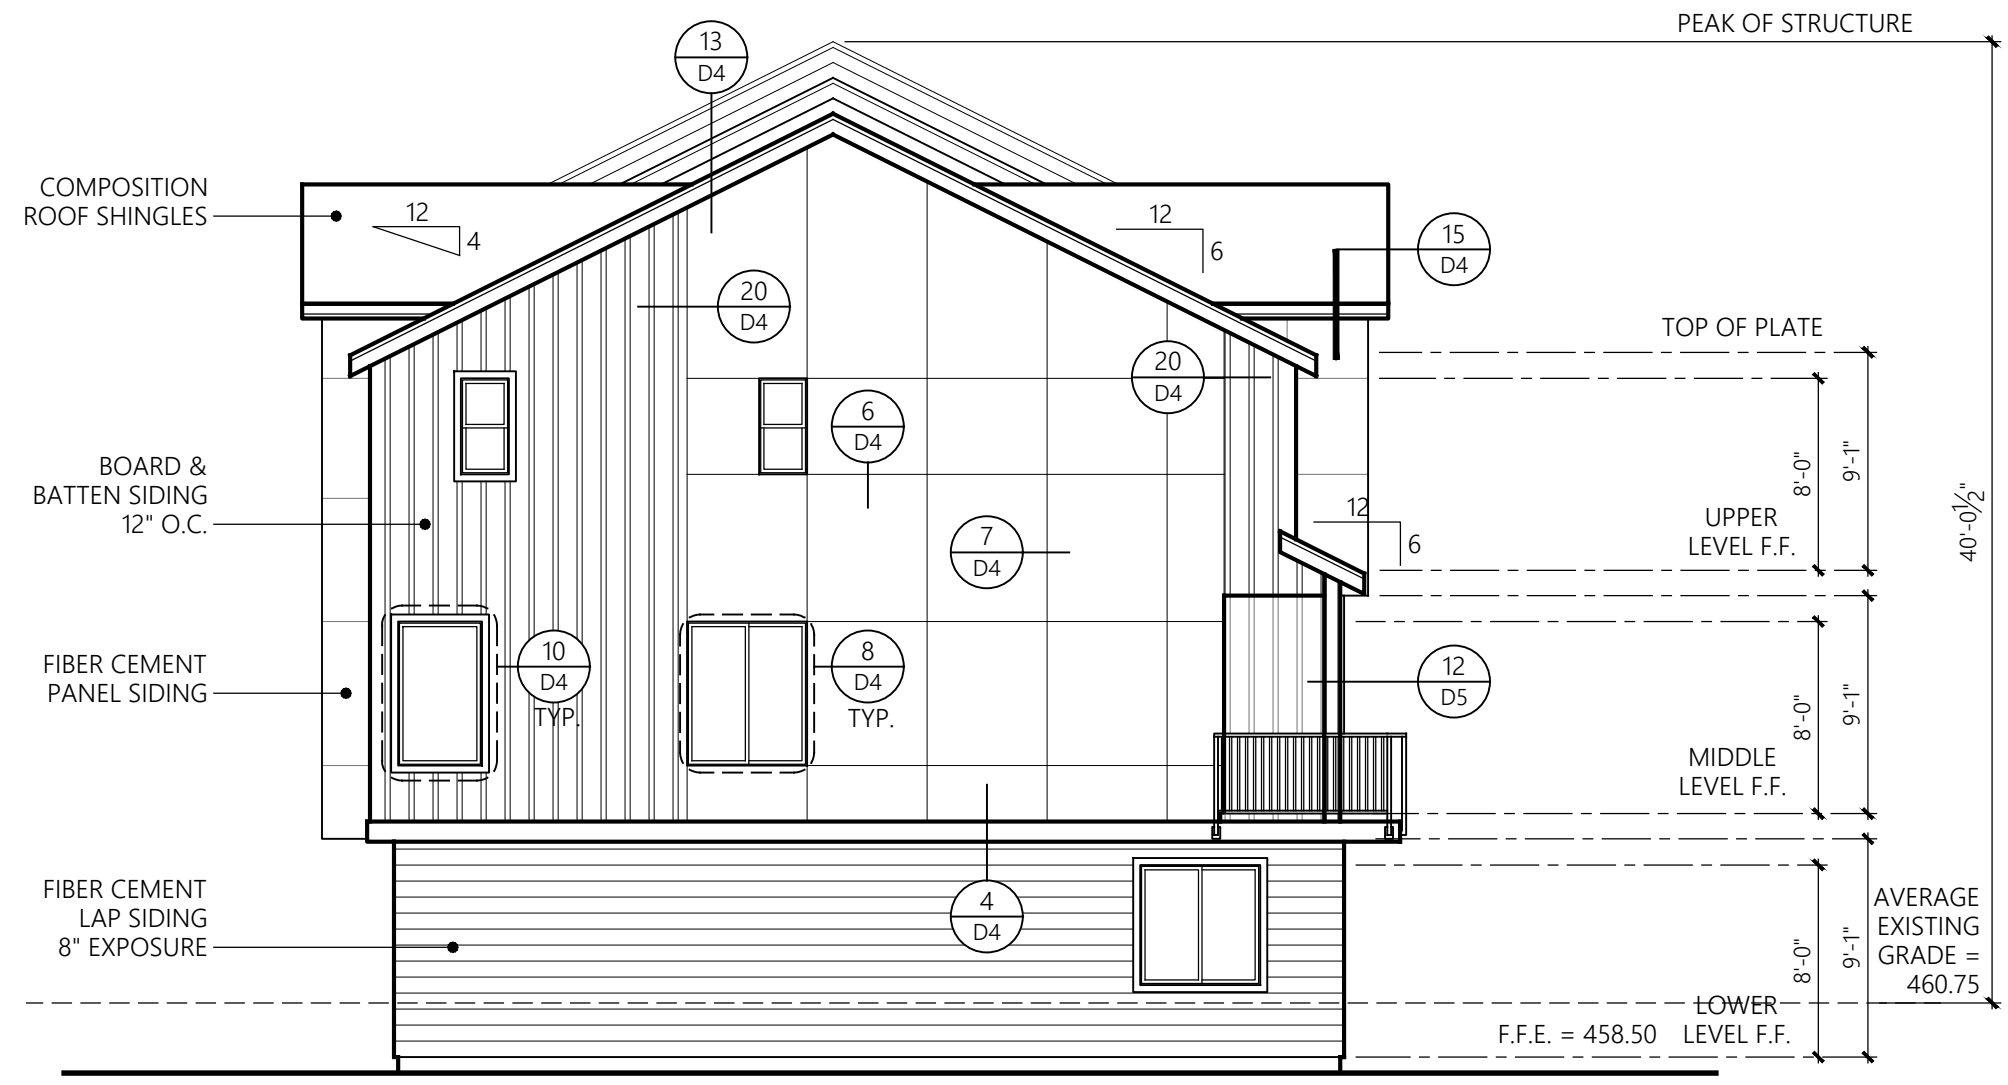

**BUILDING 2** SIDE ELEVATION  
1/8" = 1'-0"

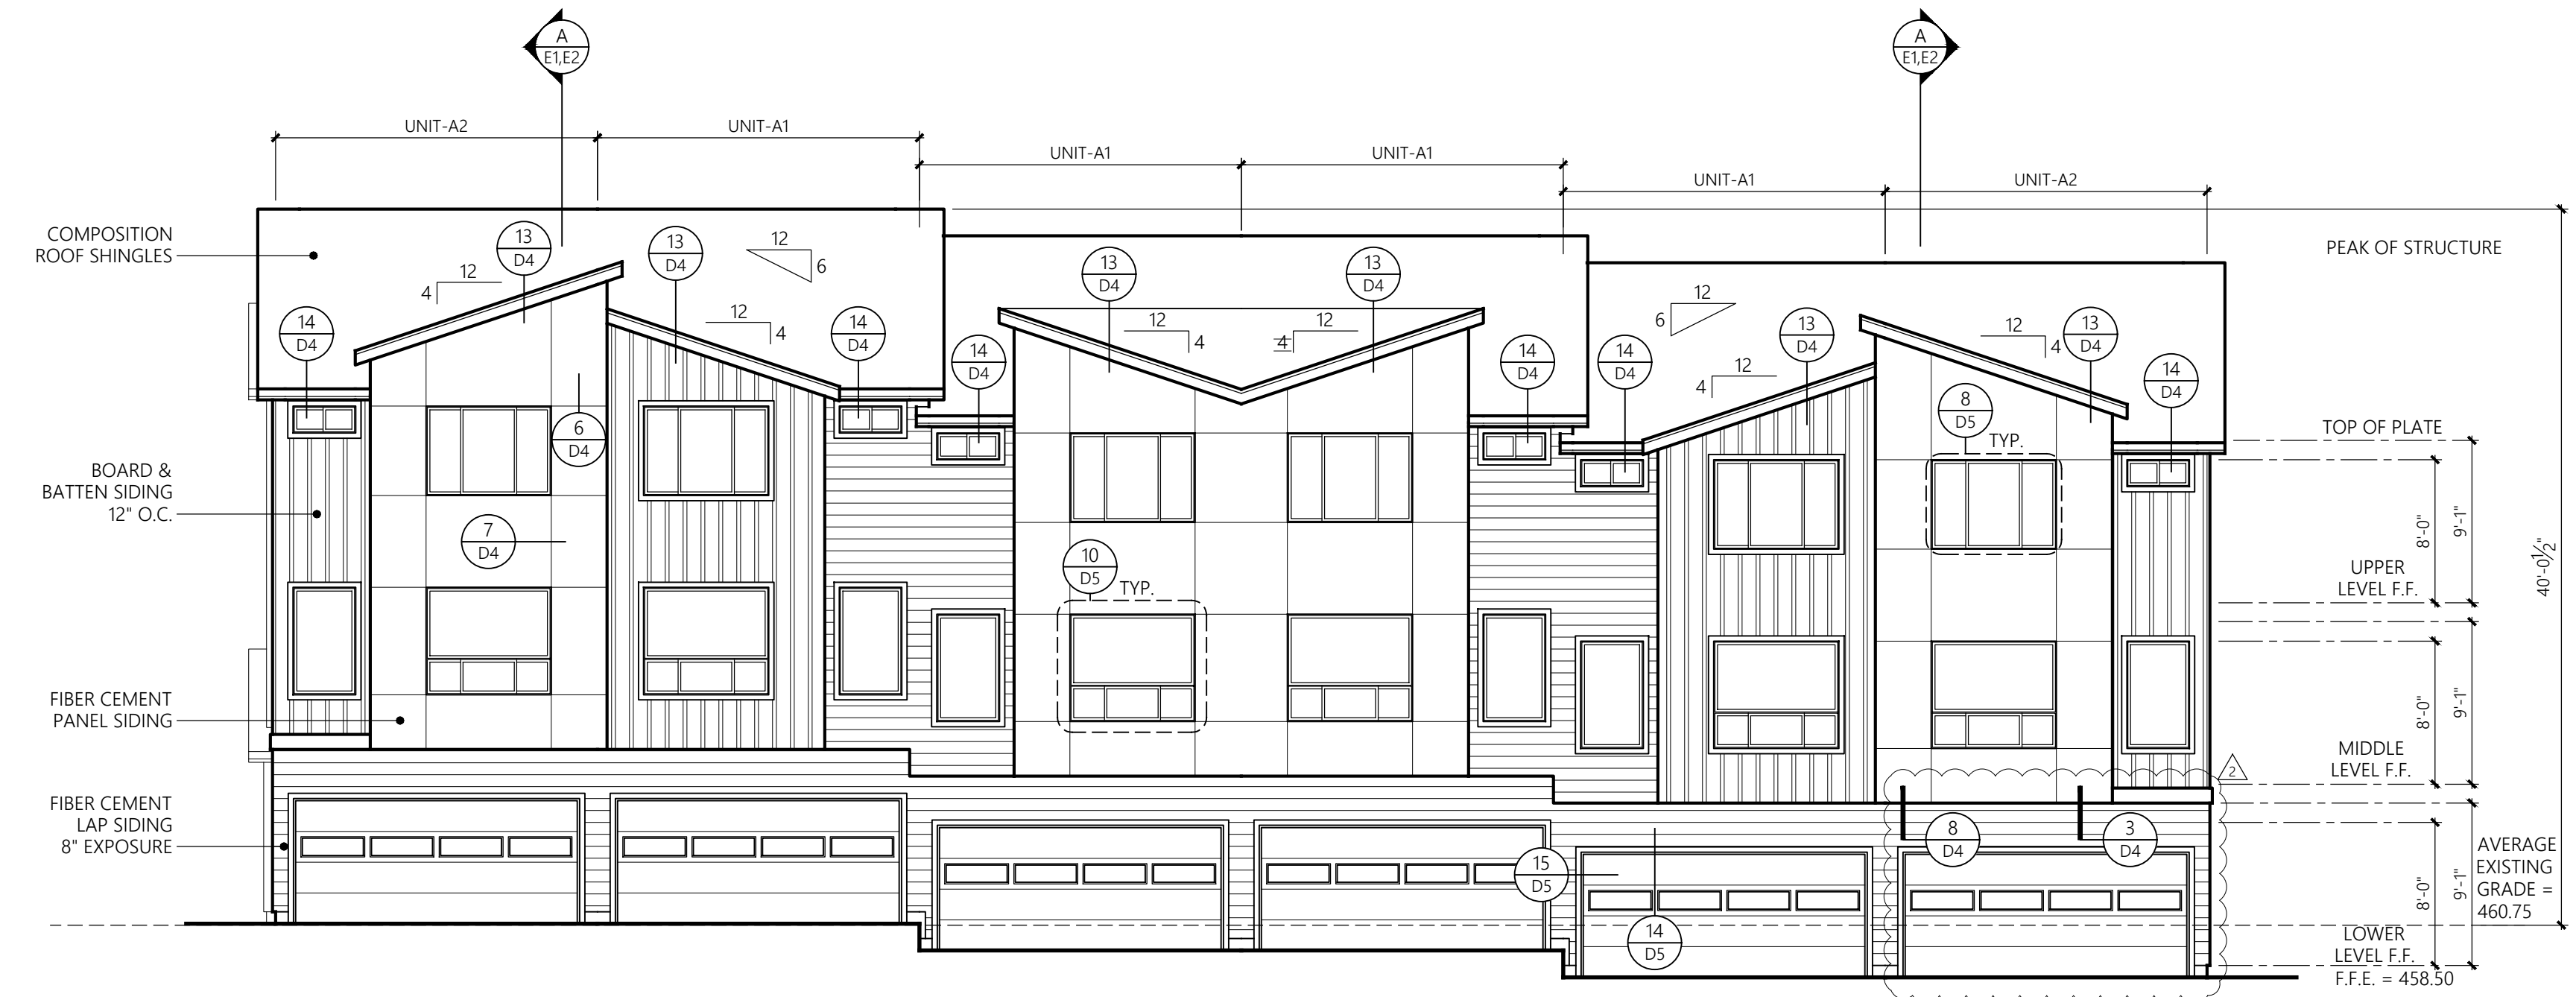

**BUILDING 2** REAR ELEVATION  
1/8" = 1'-0"

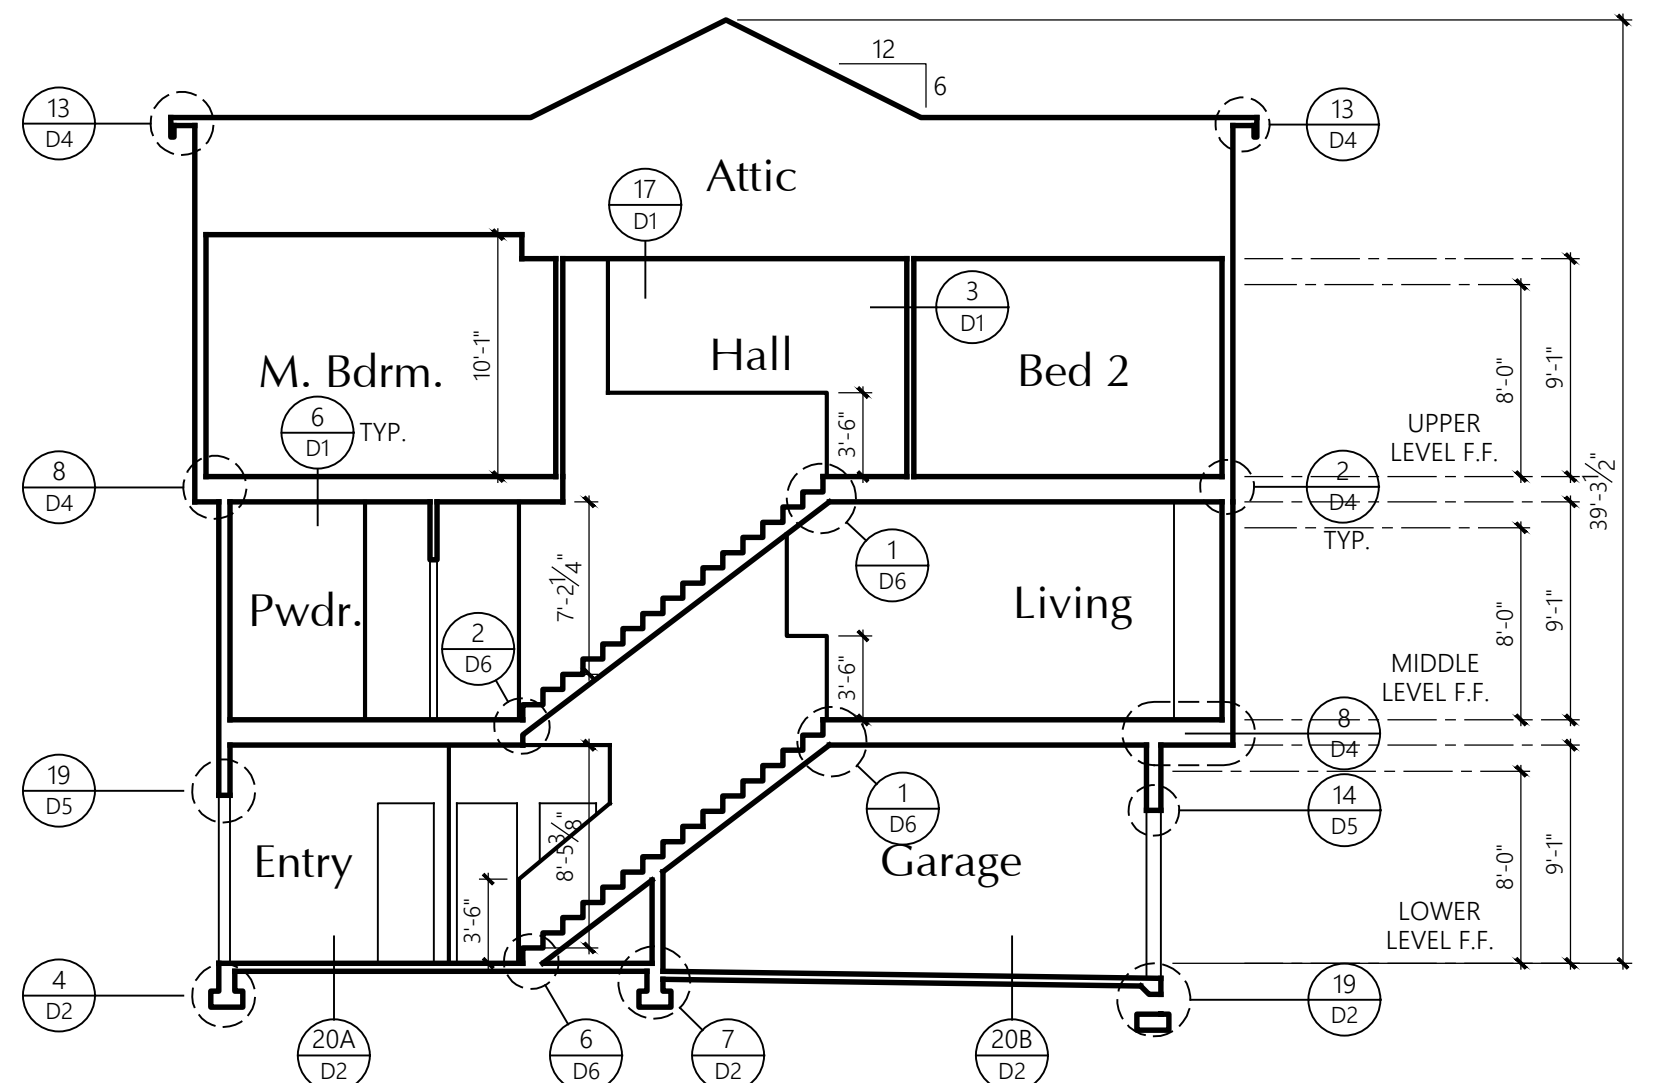

**BUILDING 2** SECTION A UNIT A2  
1/8" = 1'-0"

WINDOW HDR  
UPPER LEVEL: 8'-0"  
MIDDLE LEVEL: 8'-0"  
LOWER LEVEL: 8'-0"  
UNLESS OTHERWISE NOTED