


03/08/2024 11:25am U:\PSO\Projects\Clients\3485-CityOfShoreline\216-3485-009 WW LS Design\99Svcs\CADD\DWG\PS3485009-C01-04.dwg

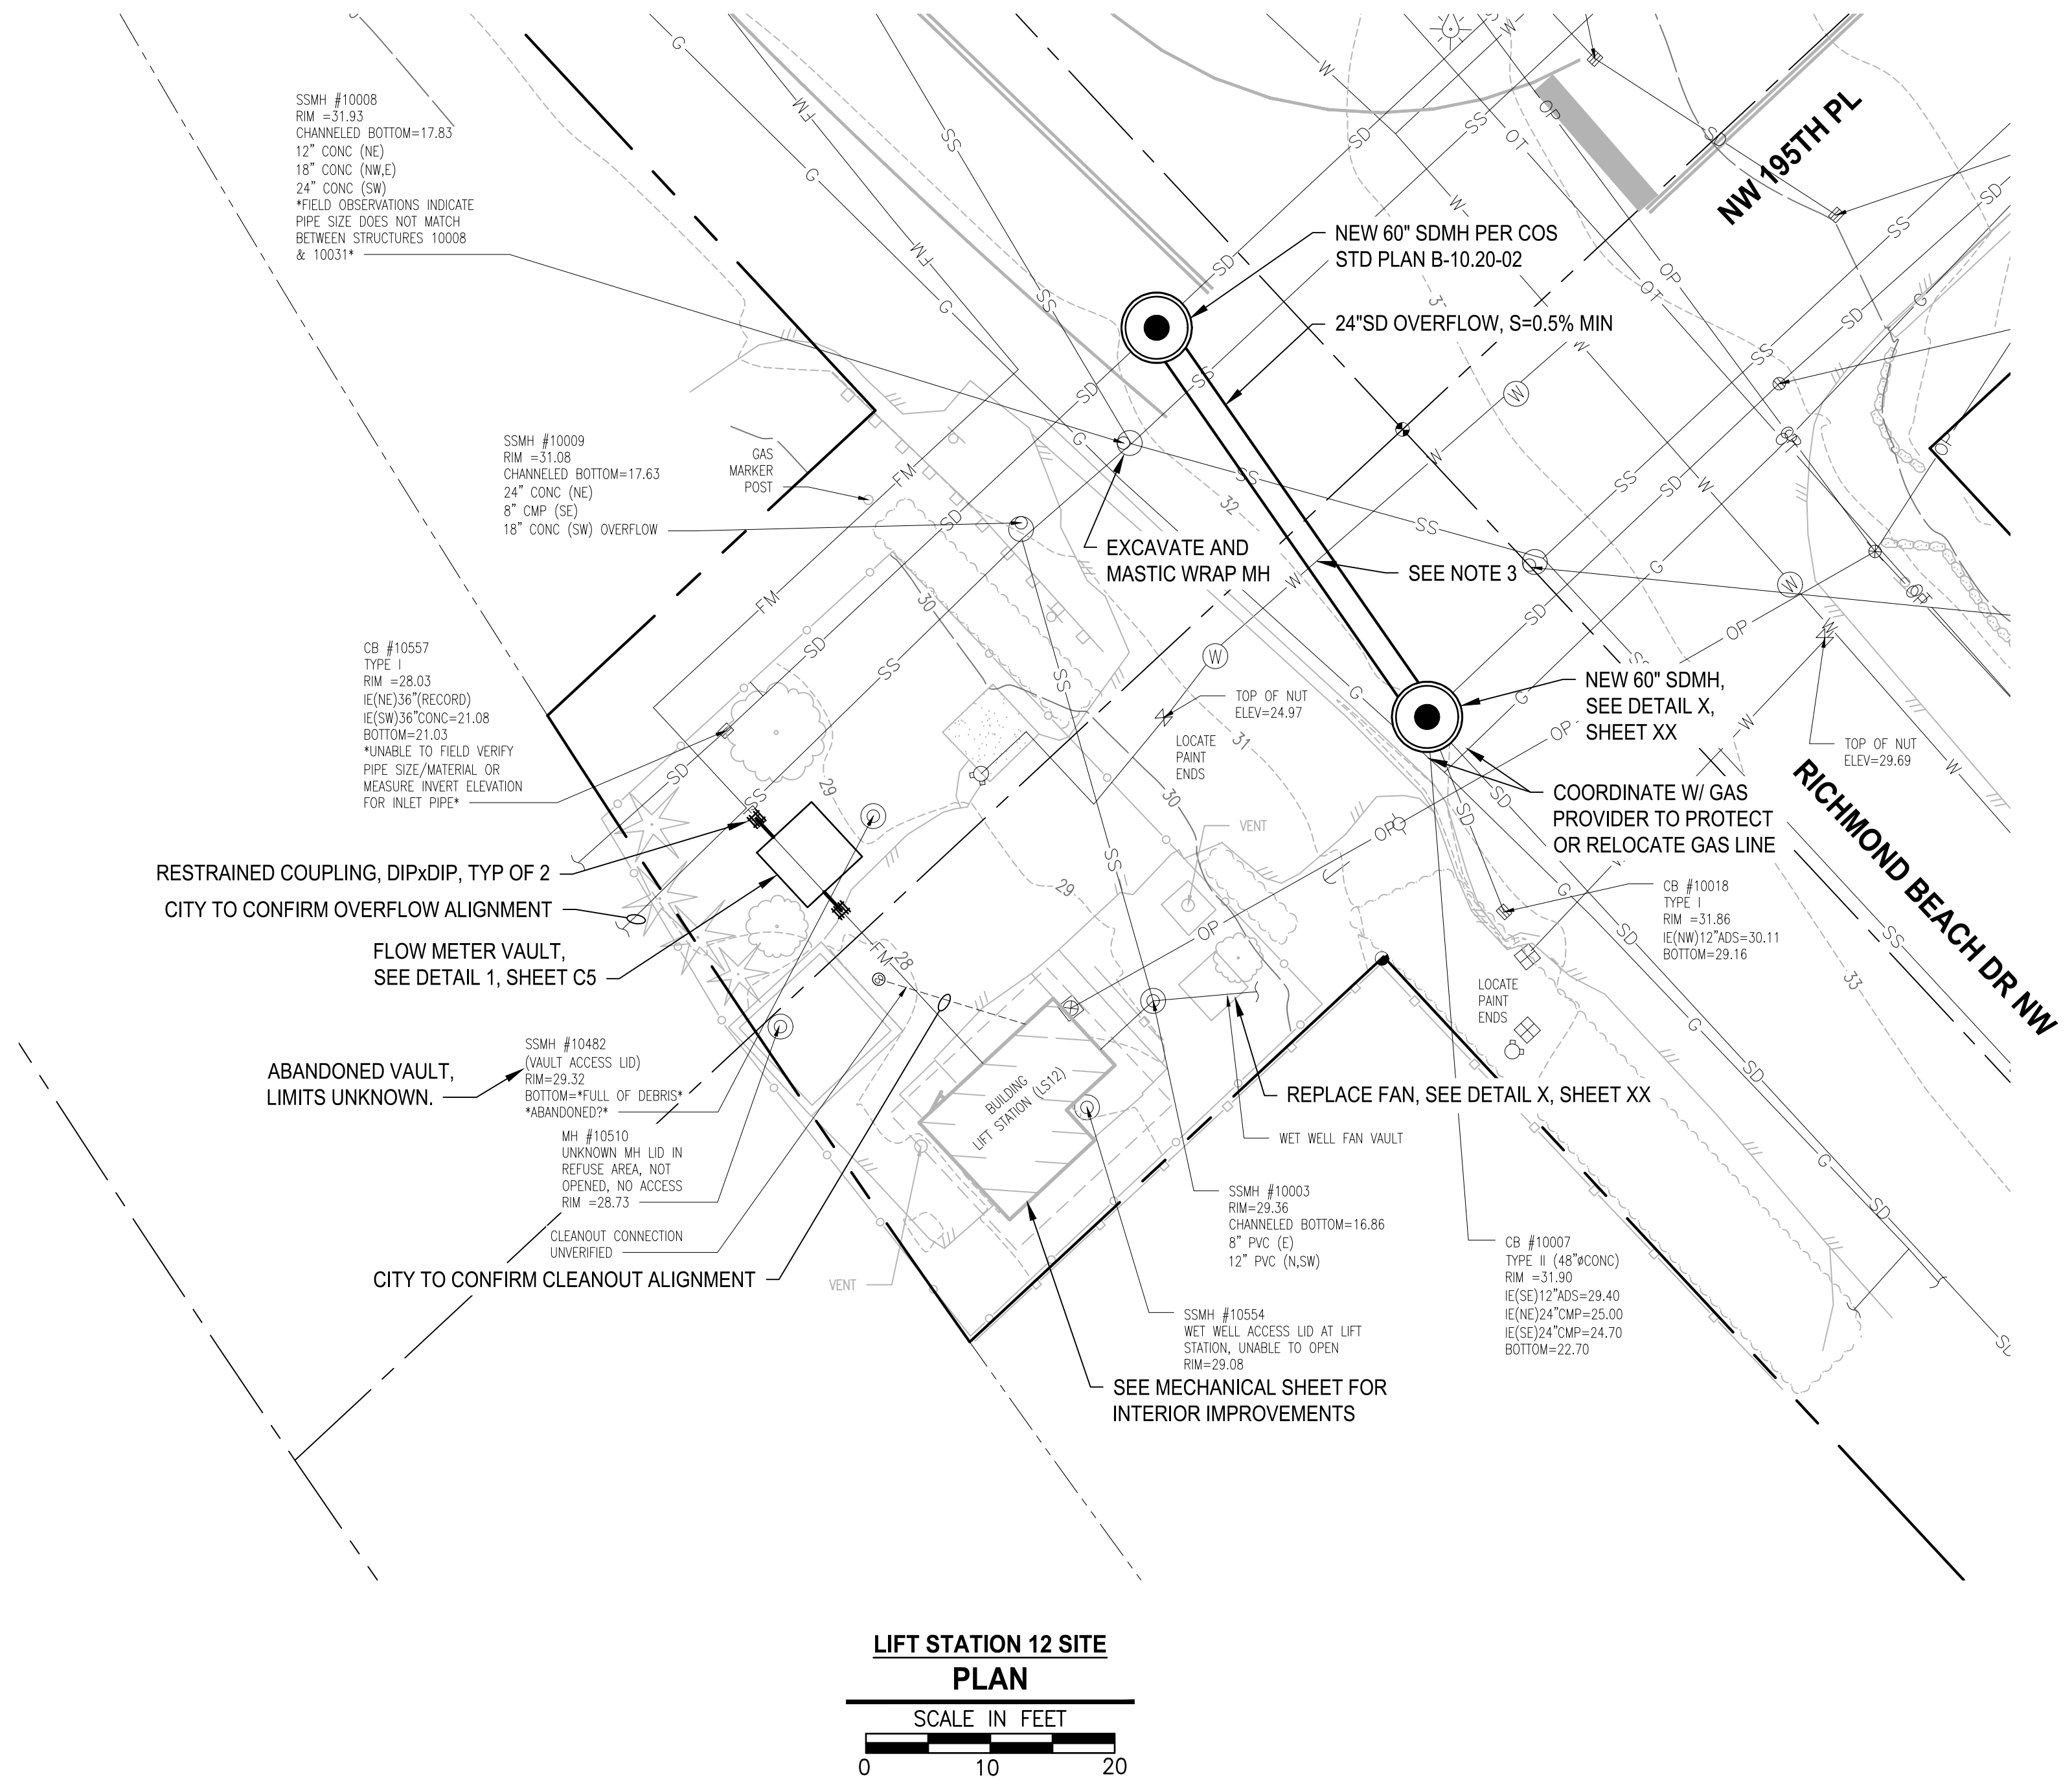

RECEIVED

09/27/2024

PCD

- NOTES**
1. FIELD VERIFY ALL DIMENSIONS AND LOCATIONS OF EXISTING UTILITIES.
 2. REMOVE VEGETATION AS NECESSARY FOR PERFORMING THE PROPOSED WORK. SUBMIT VEGETATION REMOVAL PLAN FOR APPROVAL.
 3. PROVIDE MINIMUM 12" VERTICAL CLEARANCE FROM WATER AND CENTER PIPE STICK ON THE WATER CROSSING.



EXISTING VEGETATION

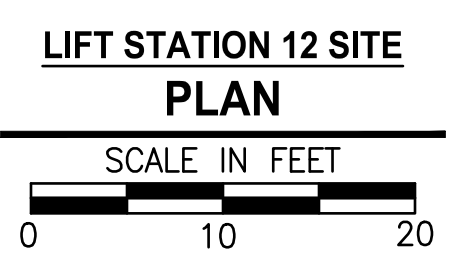


Figure 2: Site Plan

PLN24-0124

Know what's below
Call before you dig

30% REVIEW SUBMITTAL



| MARK | REVISION DESCRIPTION | BY | APP. | DATE |
|------|----------------------|----|------|------|
| | | | | |
| | | | | |
| | | | | |
| | | | | |
| | | | | |
| | | | | |
| | | | | |
| | | | | |
| | | | | |
| | | | | |



PRELIMINARY

Parametrix

1019 39th Avenue SE, Suite 100 • Puyallup, WA 98374
Ph: 253.604.6600

| | |
|-----------|-------|
| DRAWN BY | _____ |
| DESIGN BY | _____ |
| CHECK BY | _____ |
| PROJ MGR | _____ |

CITY OF SHORELINE
**LIFT STATION 3, 11, 12, AND 14
IMPROVEMENTS PROJECT**
LIFT STATION 12 SITE PLAN

| | |
|--------------|--------------|
| DRAWING NO. | C3 |
| PROJECT NO. | 216-3485-009 |
| CONTRACT NO. | 10776 |
| DATE: | MARCH 2024 |
| SHEET NO. | #### OF XX |