

SITE BENCHMARK,
LOCATED AT TOP SE FENCE CORNER
FOR RESIDENCE AT 16701 NORTH
PARK AVE.
ELEVATION = 460.55

MATERIALS LEGEND	
	CRUSH ROCK
	CONCRETE PAVING, 6" THICKNESS
	CONCRETE PAVING, 4" THICKNESS
	PLANTING BED
	CONCRETE RETAINING WALL
	CONCRETE CHEEK WALL
	CONCRETE RETAINING WALL / SEATWALL

Initials	Date	Description
MM	7/23/2008	PROGRESS SET
JH		
JH		


CITY OF SHORELINE

17544 Midvale Ave. N
Shoreline, WA 98133
(206) 546-1700

RICHMOND HIGHLANDS PARK
LAYOUT PLAN

95% CONSTRUCTION DOCUMENTS

C:\PROJECT\3\Shoreline Parks\Richmond Highlands Park\Drawings\Sheets\Shoreline-RH-L1.0 (Layout Plan).dwg
mattm
Oct 28, 2008 - 1:53pm

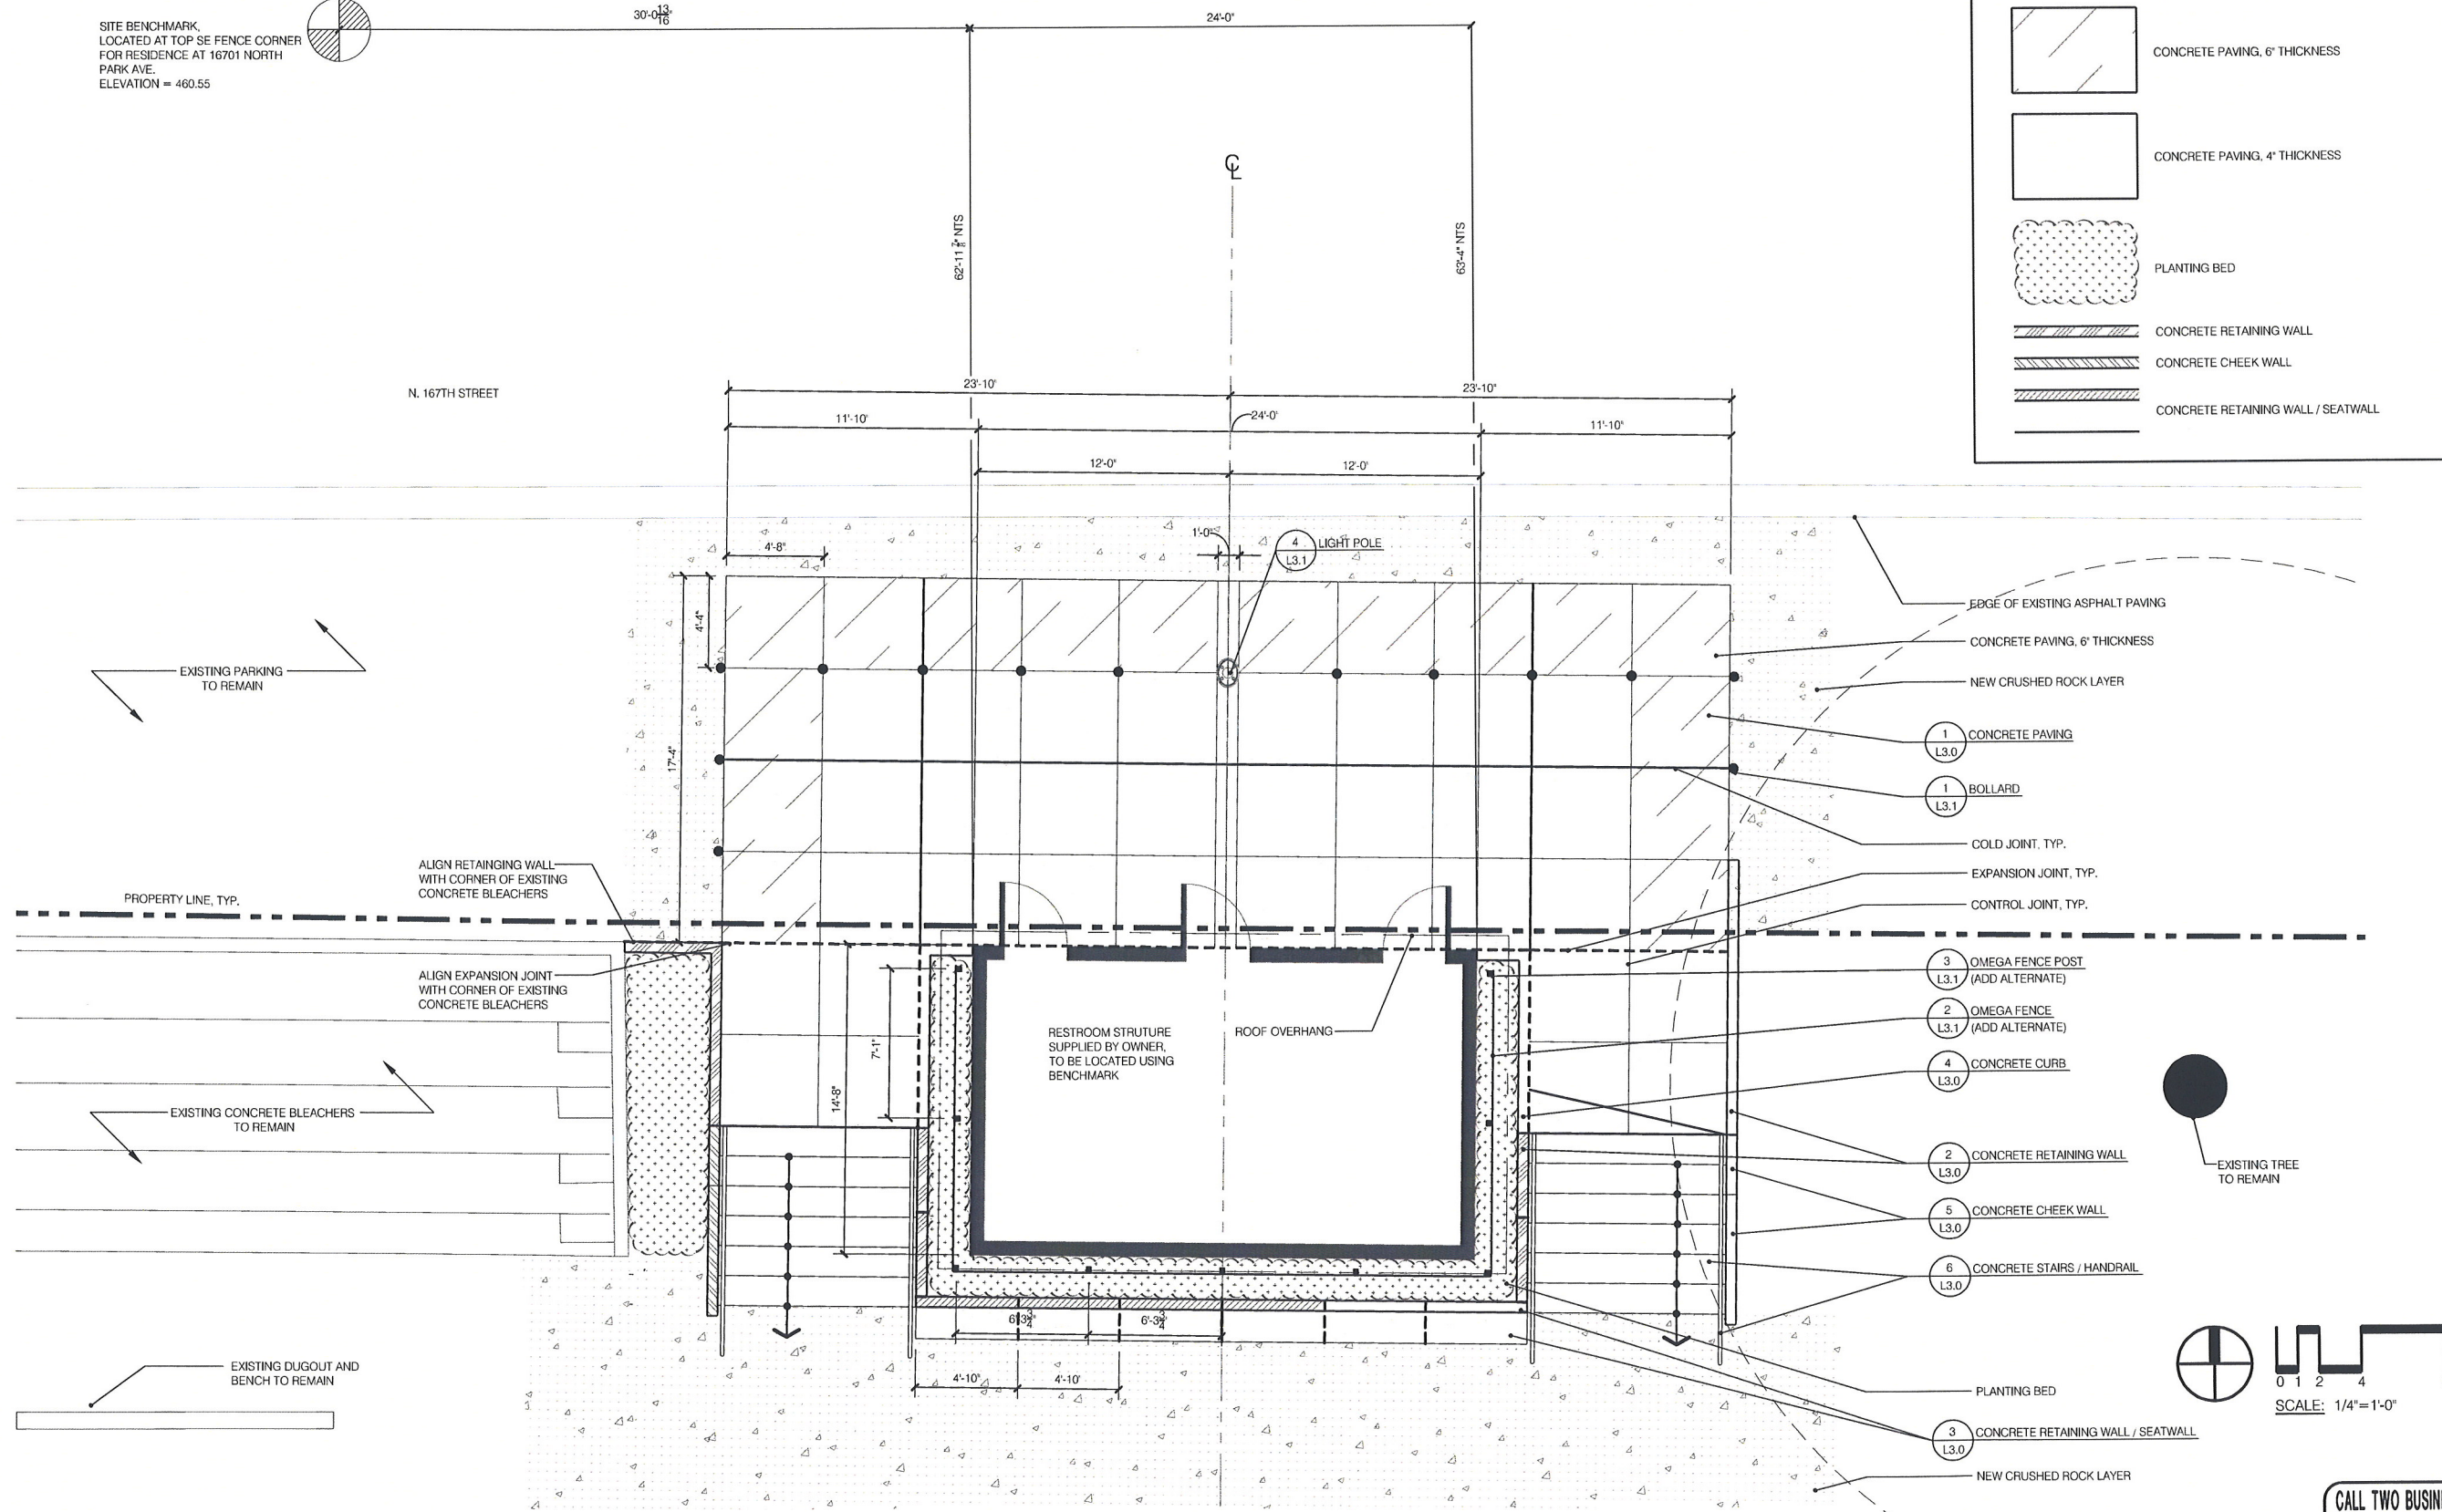

Project No.	
Sheet	L1.0
Sheet	6 OF 9

CALL TWO BUSINESS DAYS BEFORE YOU DIG
1-800-424-5555