


**ATTACHMENT J: OPEN HOUSE RENDERINGS FOR THE  
SHORELINE NORTH/185TH STATION**



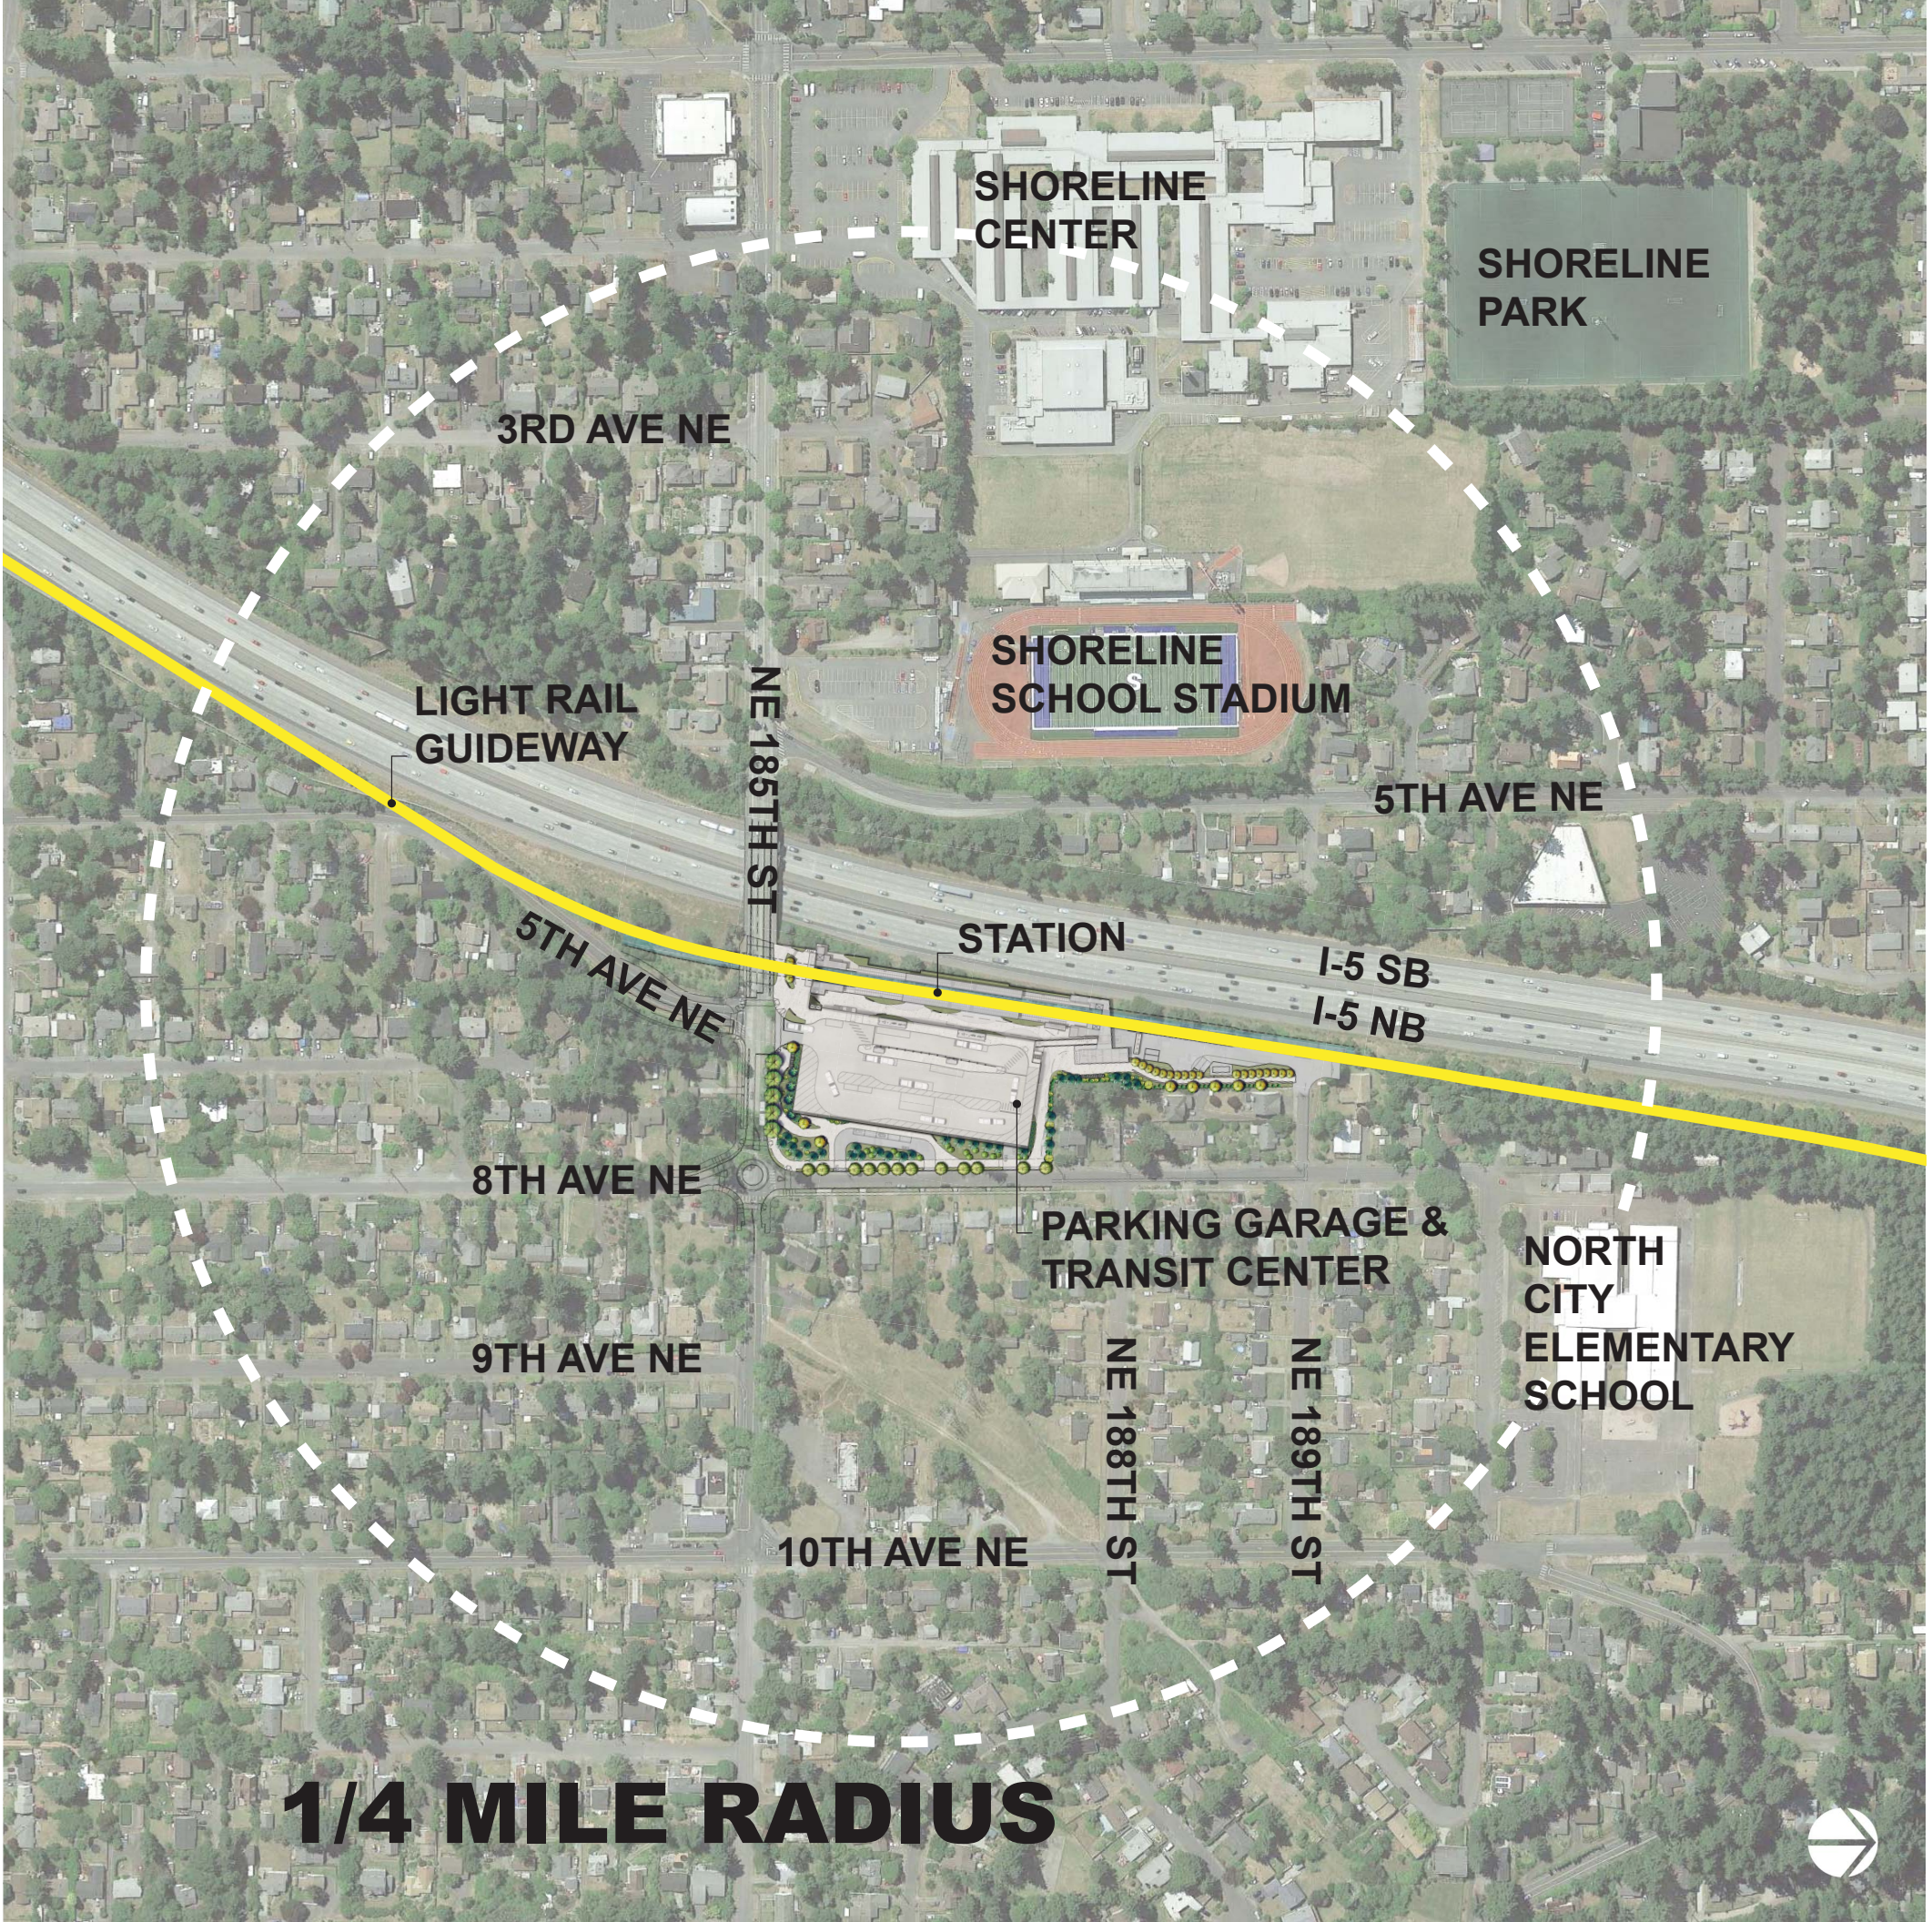

SHORELINE CENTER

SHORELINE PARK

3RD AVE NE

SHORELINE SCHOOL STADIUM

LIGHT RAIL GUIDEWAY

NE 185TH ST

5TH AVE NE

STATION

I-5 SB  
I-5 NB

5TH AVE NE

8TH AVE NE

PARKING GARAGE & TRANSIT CENTER

NORTH CITY ELEMENTARY SCHOOL

9TH AVE NE

NE 188TH ST

NE 189TH ST


10TH AVE NE

1/4 MILE RADIUS





# IP90 185th - Site Plan

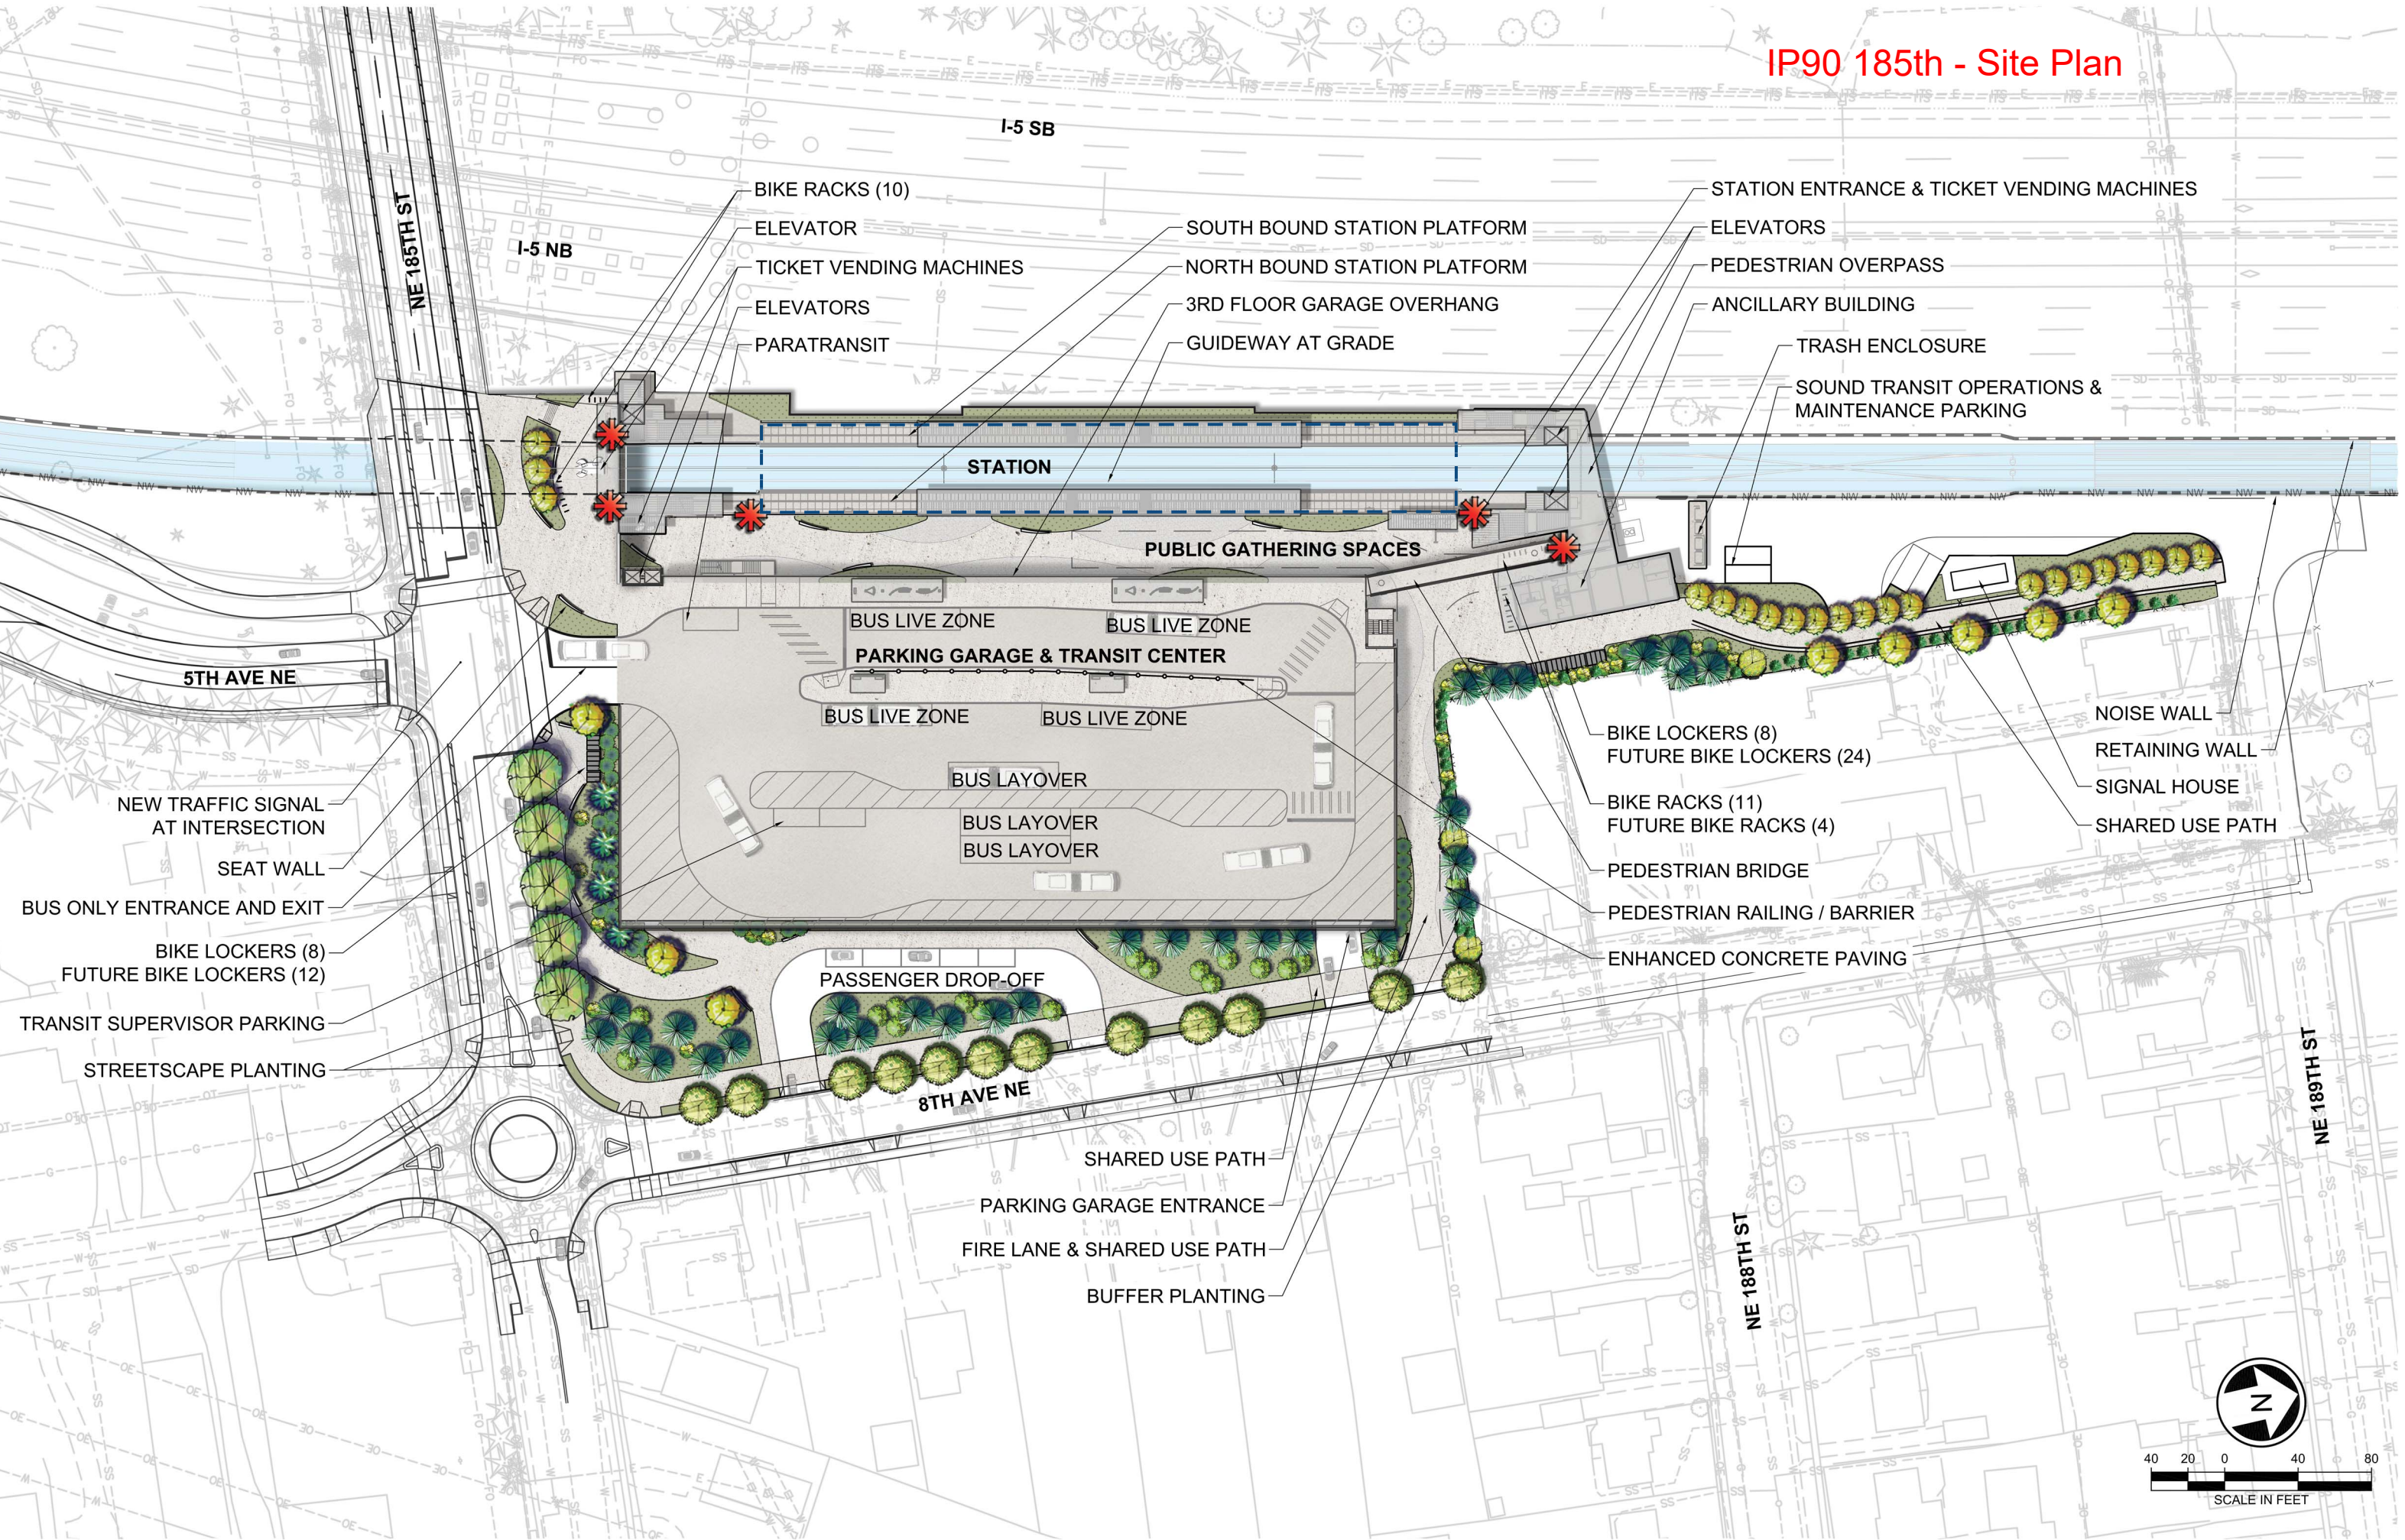

BIKE RACKS (10)

ELEVATOR

TICKET VENDING MACHINES

ELEVATORS

PARATRANSIT

SOUTH BOUND STATION PLATFORM

NORTH BOUND STATION PLATFORM

3RD FLOOR GARAGE OVERHANG

GUIDEWAY AT GRADE

STATION ENTRANCE & TICKET VENDING MACHINES

ELEVATORS

PEDESTRIAN OVERPASS

ANCILLARY BUILDING

TRASH ENCLOSURE

SOUND TRANSIT OPERATIONS & MAINTENANCE PARKING

STATION

PUBLIC GATHERING SPACES

BUS LIVE ZONE

BUS LIVE ZONE

PARKING GARAGE & TRANSIT CENTER

BUS LIVE ZONE

BUS LIVE ZONE

BUS LAYOVER

BUS LAYOVER

BUS LAYOVER

PASSENGER DROP-OFF

BIKE LOCKERS (8)

FUTURE BIKE LOCKERS (24)

BIKE RACKS (11)

FUTURE BIKE RACKS (4)

PEDESTRIAN BRIDGE

PEDESTRIAN RAILING / BARRIER

ENHANCED CONCRETE PAVING

NOISE WALL

RETAINING WALL

SIGNAL HOUSE

SHARED USE PATH

NEW TRAFFIC SIGNAL AT INTERSECTION

SEAT WALL

BUS ONLY ENTRANCE AND EXIT

BIKE LOCKERS (8)

FUTURE BIKE LOCKERS (12)

TRANSIT SUPERVISOR PARKING

STREETScape PLANTING

SHARED USE PATH

PARKING GARAGE ENTRANCE

FIRE LANE & SHARED USE PATH

BUFFER PLANTING



40 20 0 40 80


SCALE IN FEET



IP90 Bird's Eye view of Station





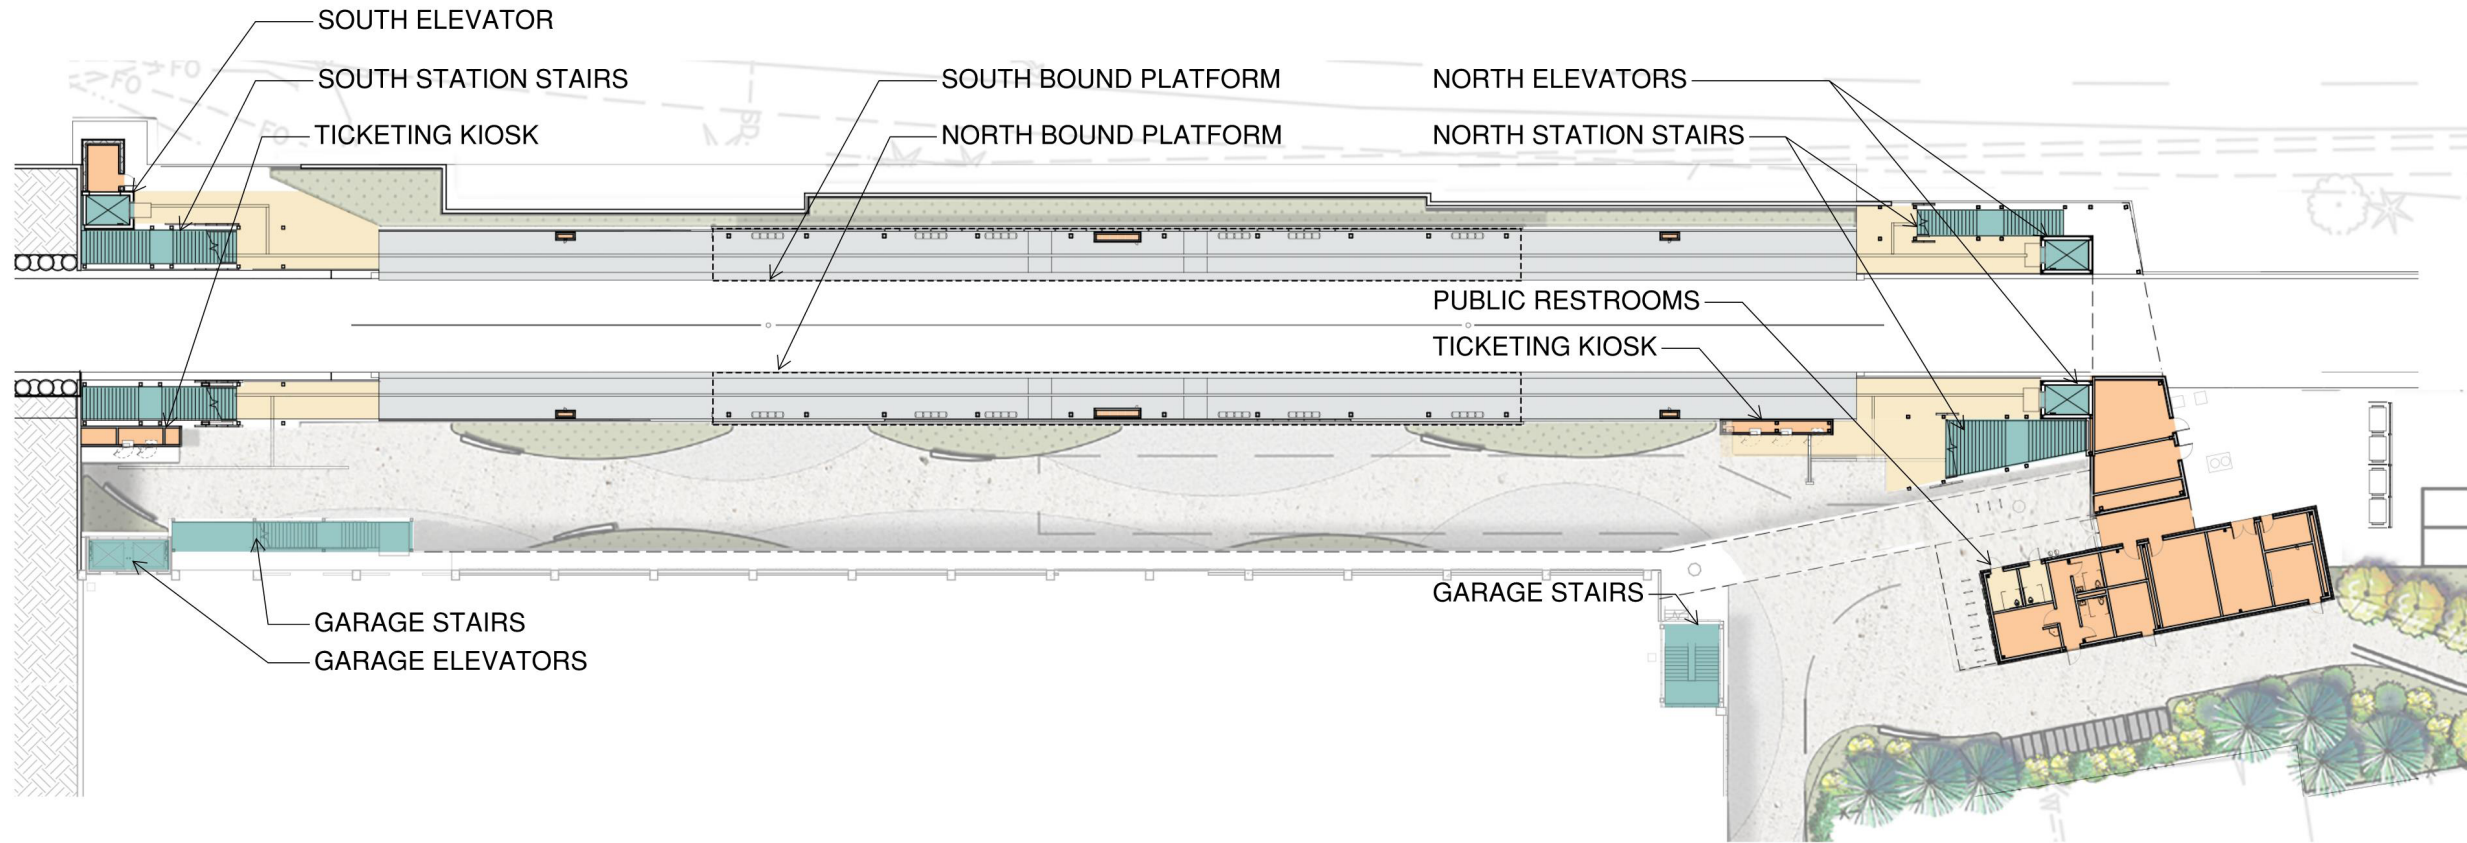

COLOR LEGEND

- TICKETING / BACK OF HOUSE SPACES
- PUBLIC SPACES
- VERTICAL CIRCULATION



PLATFORM LEVEL PLAN



185th St looking north towards station at street level lobby















↑ Exit/ 185th Street

NEXT LINK TRAIN IN 2 MIN

NEXT LINK TRAIN IN 2 MIN

Shoreline North / 185th Station

4





NEXT LINK TRAIN IN 2 MIN

NEXT LINK TRAIN IN 2 MIN

Structure North / 185th Station

Exit 185th Street

Exit 185th Street

NEXT LINK TRAIN IN 2 MIN

NEXT LINK TRAIN IN 2 MIN

Information board with sections for:

- Link Schedule
- Link Rider Alerts
- Area Map
- Rider Contact
- Blue Map
- LINK Rider Alerts



metal screening  
(sample  
pending)



**SOUTH ENTRY PLAZA**



**NORTH STATION PLAZA**



clear laminated glass  
(sample pending)



**FINISH MATERIALS | SHORELINE NORTH / 185TH**