




WESTMINSTER WAY TRANSPORTATION IMPROVEMENTS

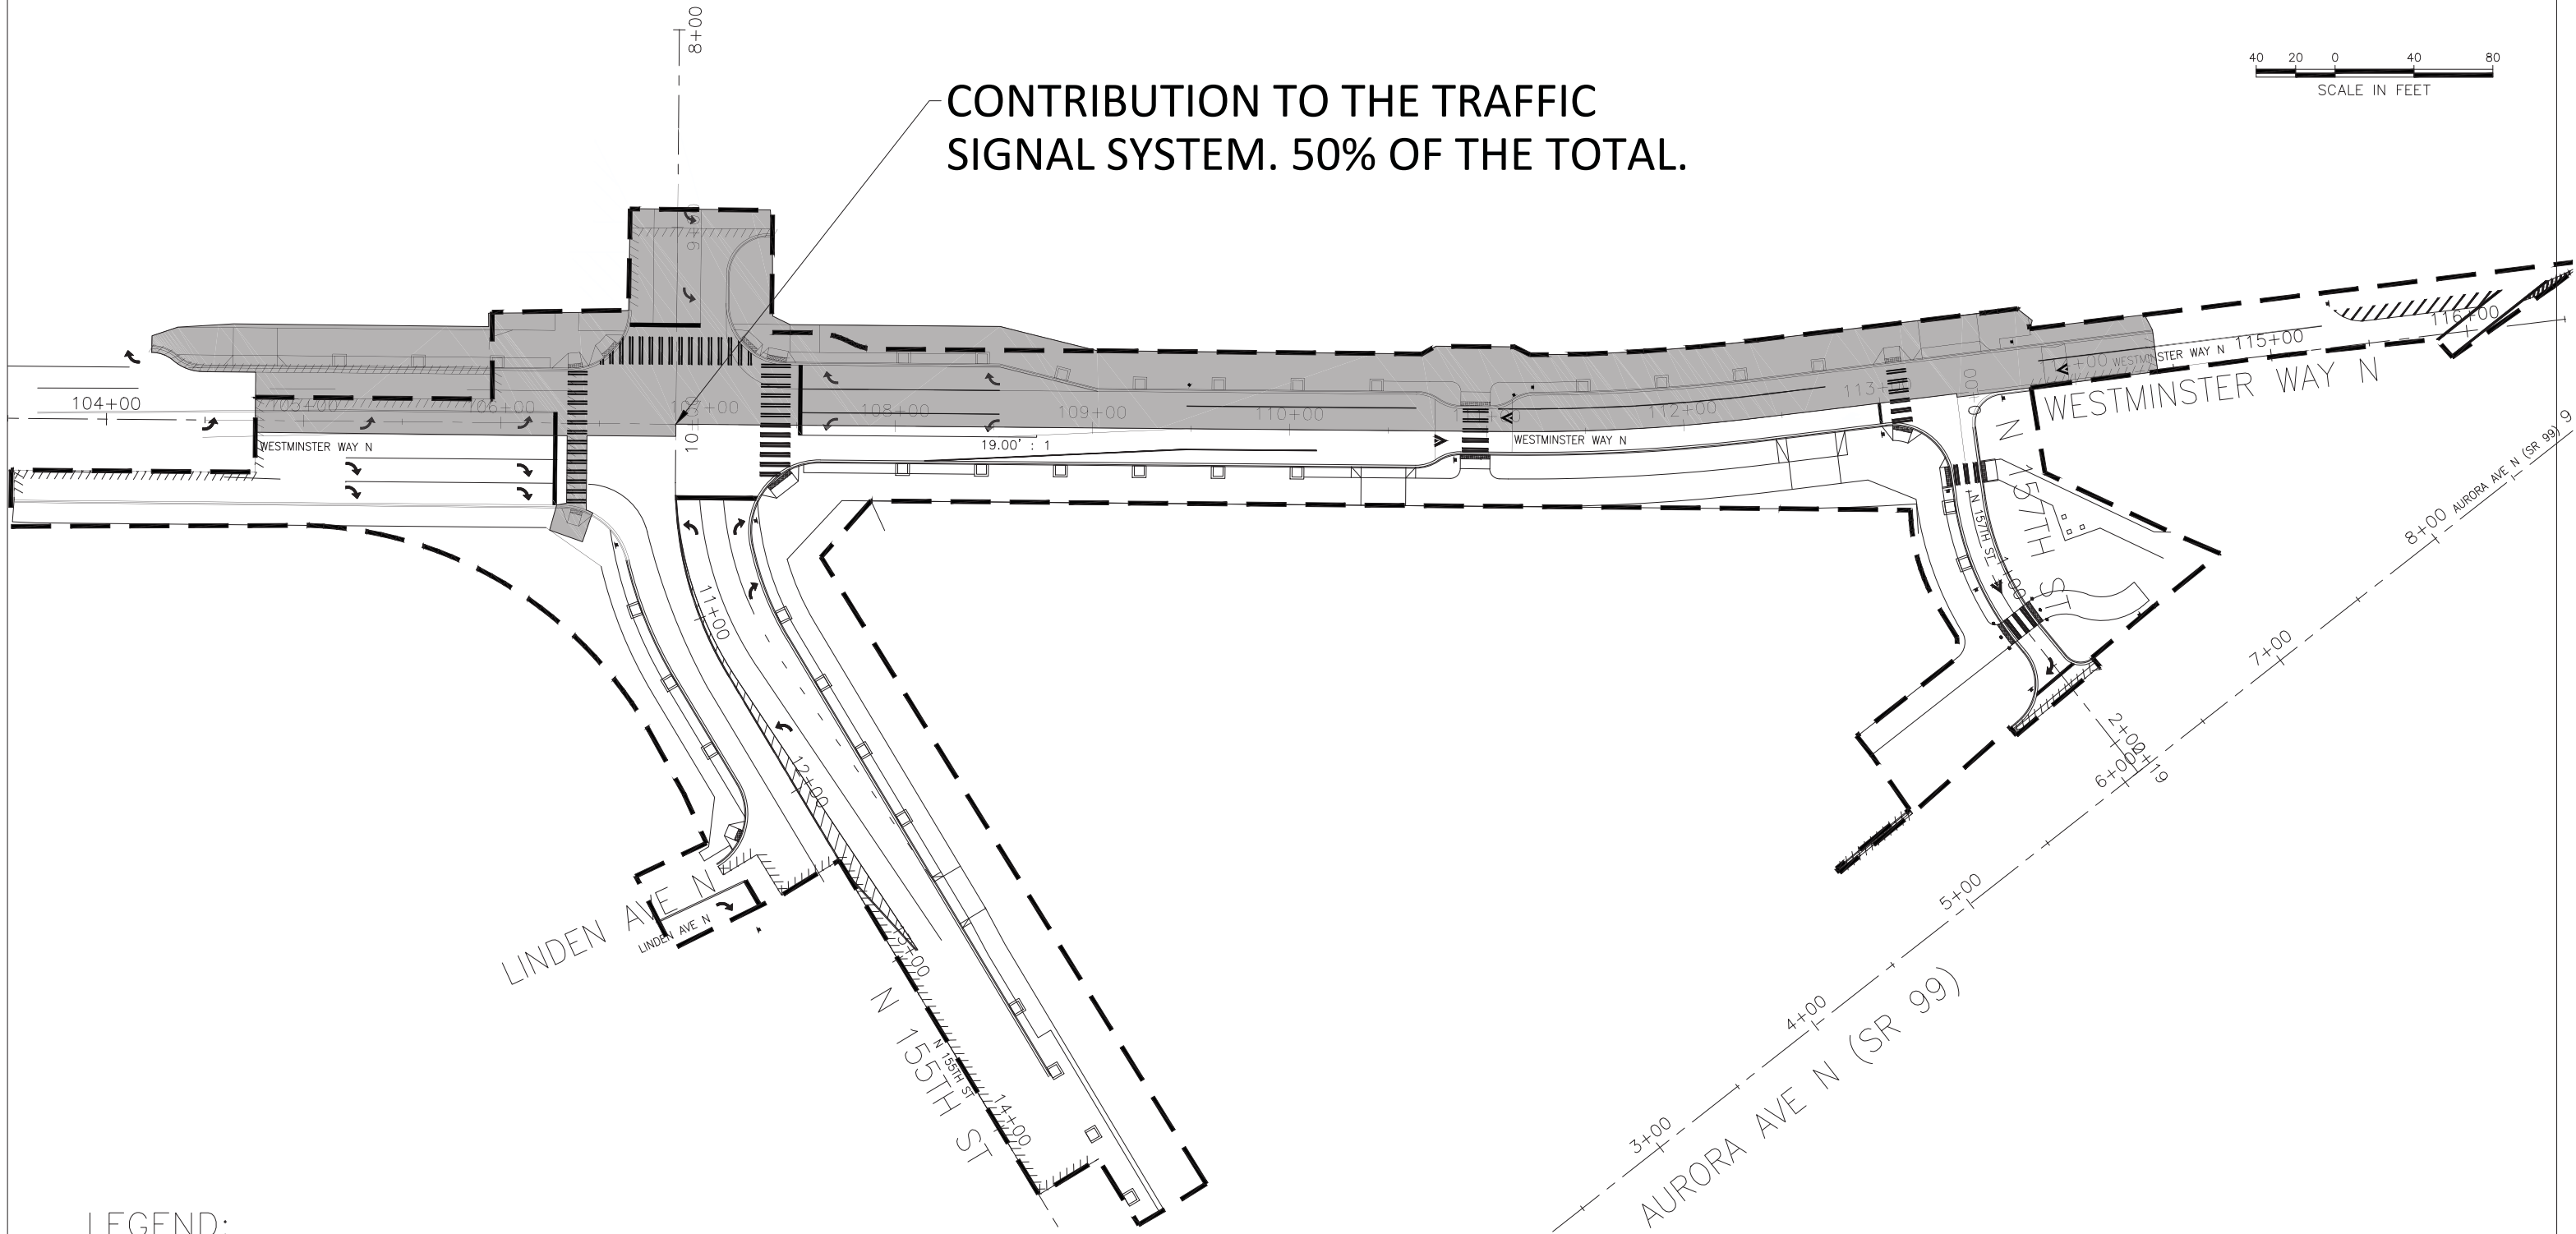

CONTRIBUTION TO THE TRAFFIC SIGNAL SYSTEM. 50% OF THE TOTAL.



LEGEND:

-  WESTMINSTER WAY N AND N 155TH ST INTERSECTION IMPROVEMENTS PROJECT LIMITS
-  MERLONE GEIER PARTNERS PORTION OF IMPROVEMENTS