



3/11/2020 8:00:24 AM \\c:\shoreline.wa.us\data\Users\malmarcof\Desktop\New folder - Copy\26.mxd

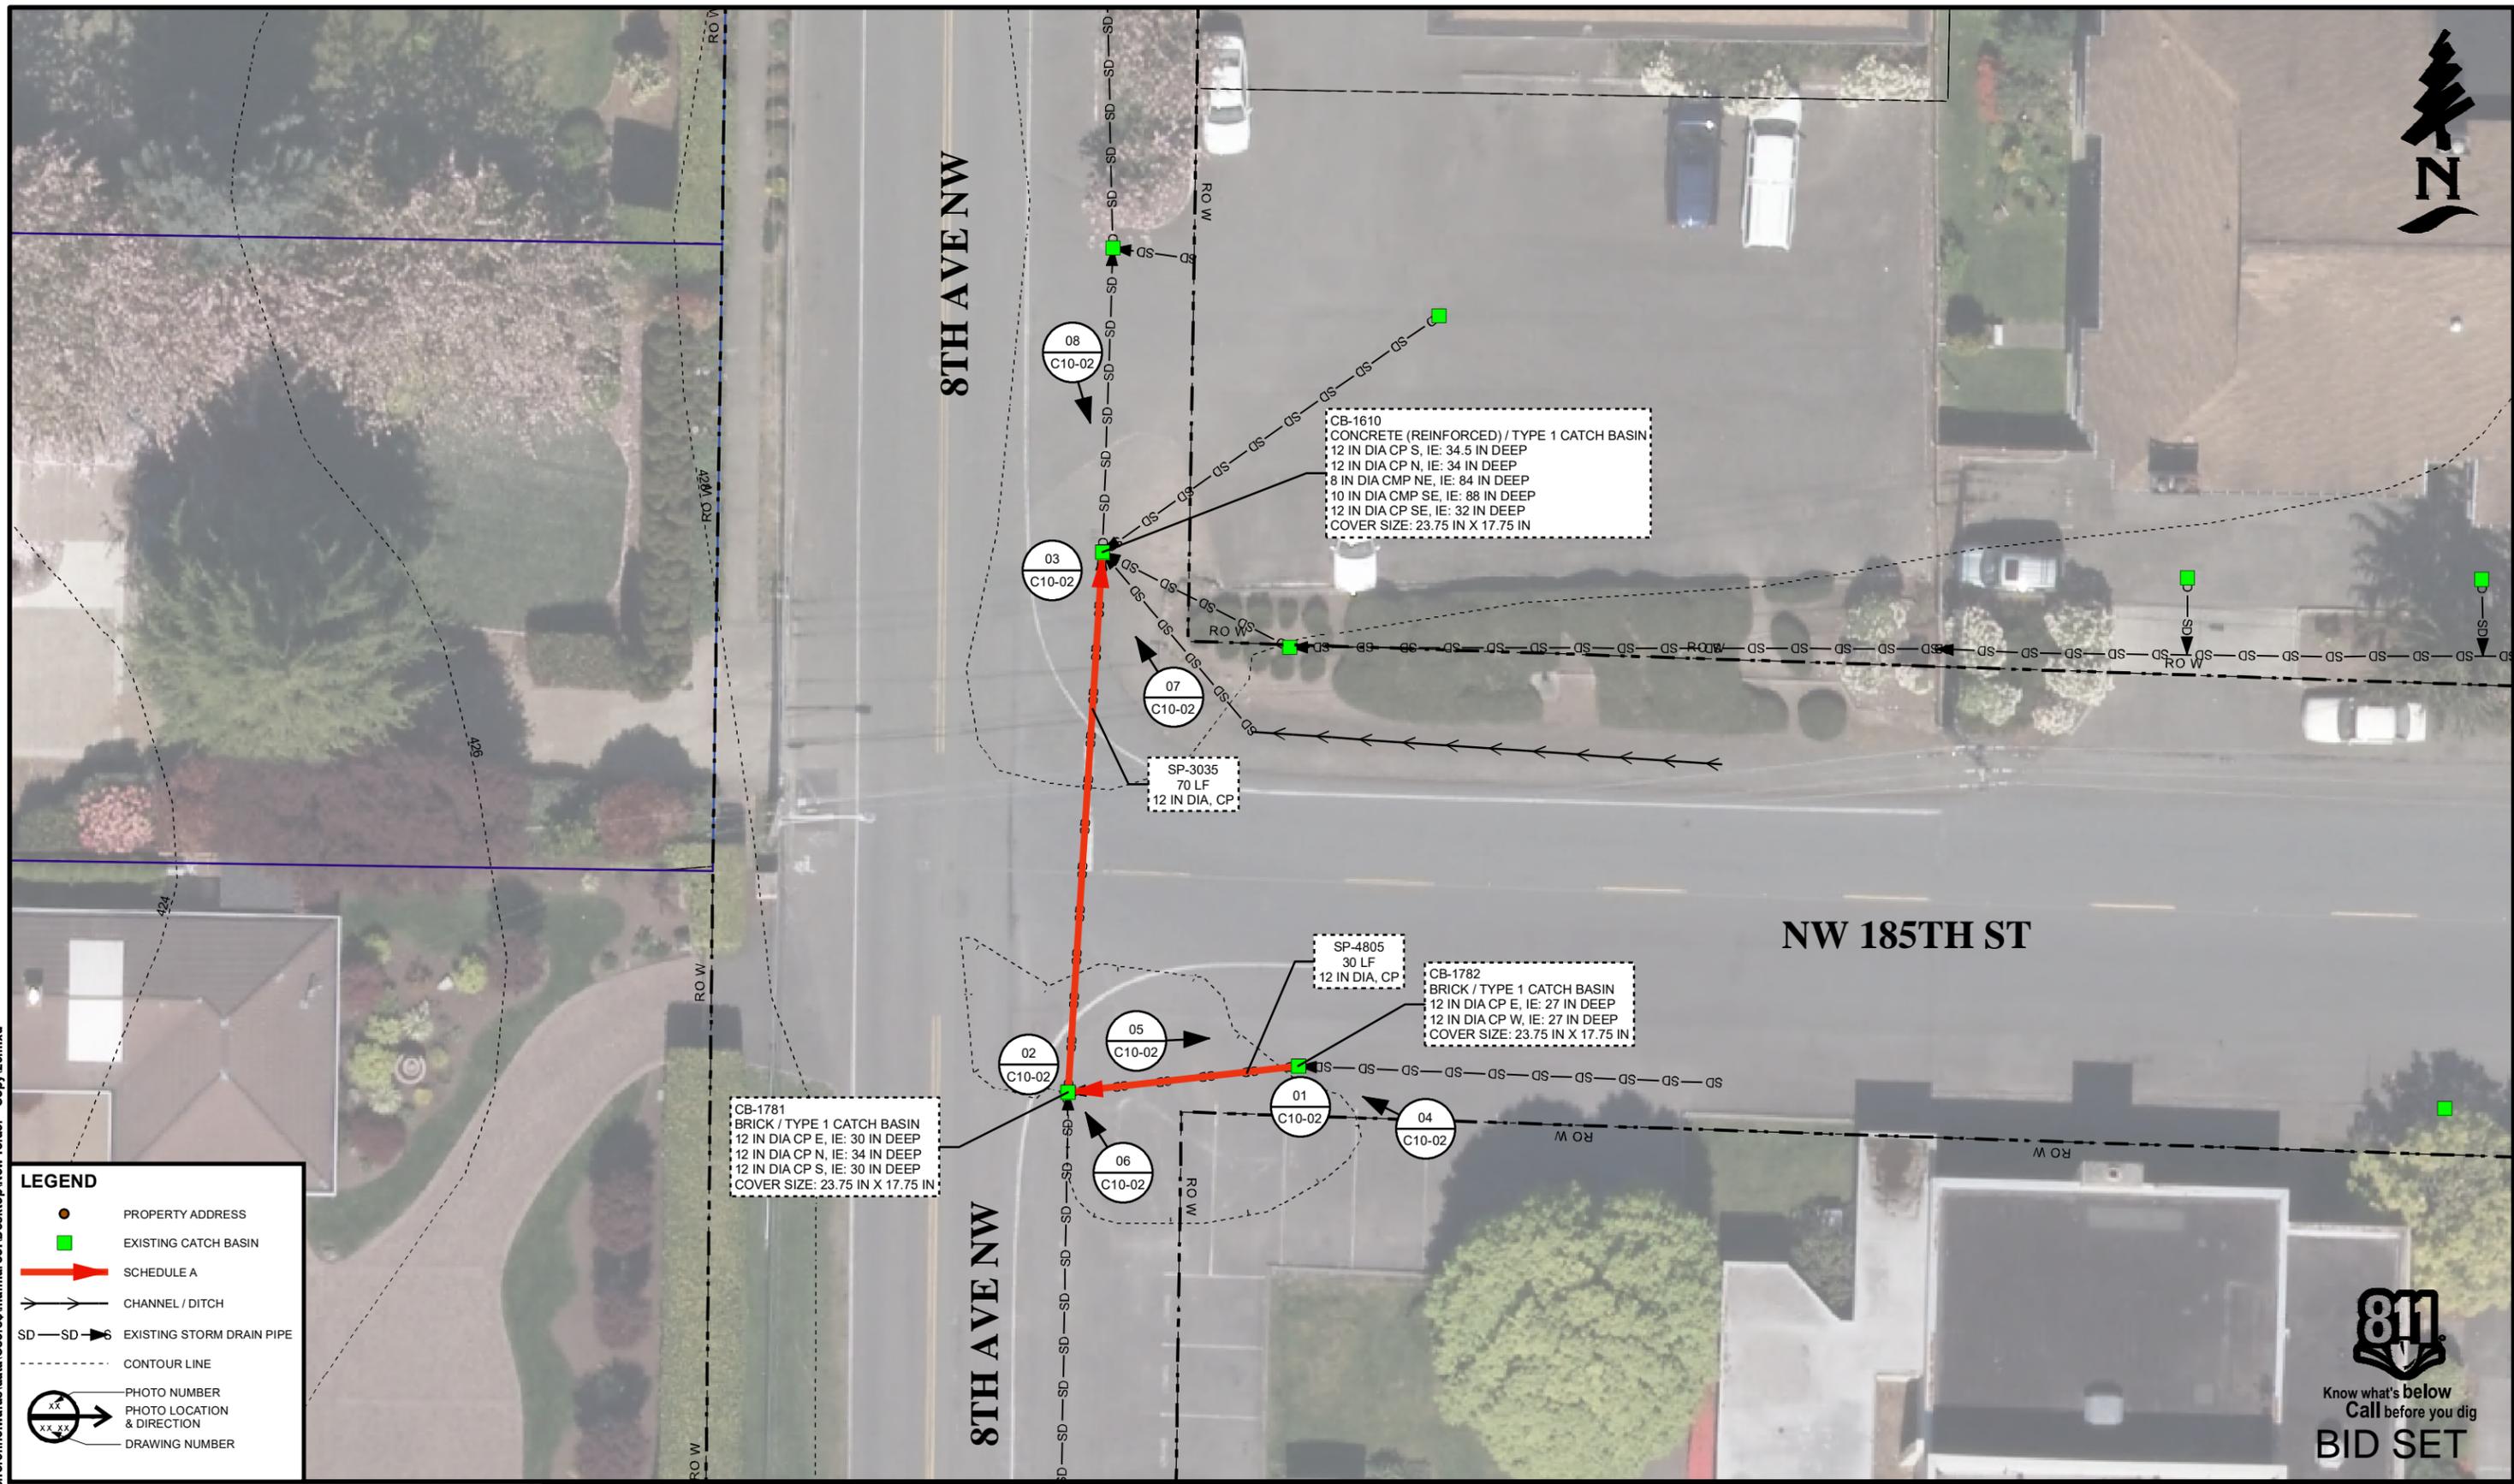

LEGEND

- PROPERTY ADDRESS
- EXISTING CATCH BASIN
- SCHEDULE A
- CHANNEL / DITCH
- EXISTING STORM DRAIN PIPE
- CONTOUR LINE
- PHOTO NUMBER
PHOTO LOCATION & DIRECTION
- DRAWING NUMBER

MARK	REVISION DESCRIPTION	BY	APP.	DATE

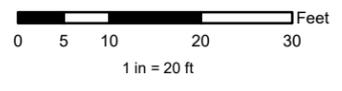

DRAWN BY MA
 DESIGN BY MA
 CHECK BY LB
 PROJ MGR LB

CITY OF SHORELINE
2020 CIPP STORMWATER PIPE REPAIR PROJECT
8TH AVE NW AND NW 185TH ST, PLAN
SCHEDULE A

DRAWING NO.	C10-01
PROJECT NO.	9495
FED AID NO.	N/A
DATE:	03/17/2020
SHEET NO.	26 OF 54

