



3/4/2020 9:05:26 AM \\ci.shoreline.wa.us\data\Users\malmaroon\Desktop\New folder\20.mxd

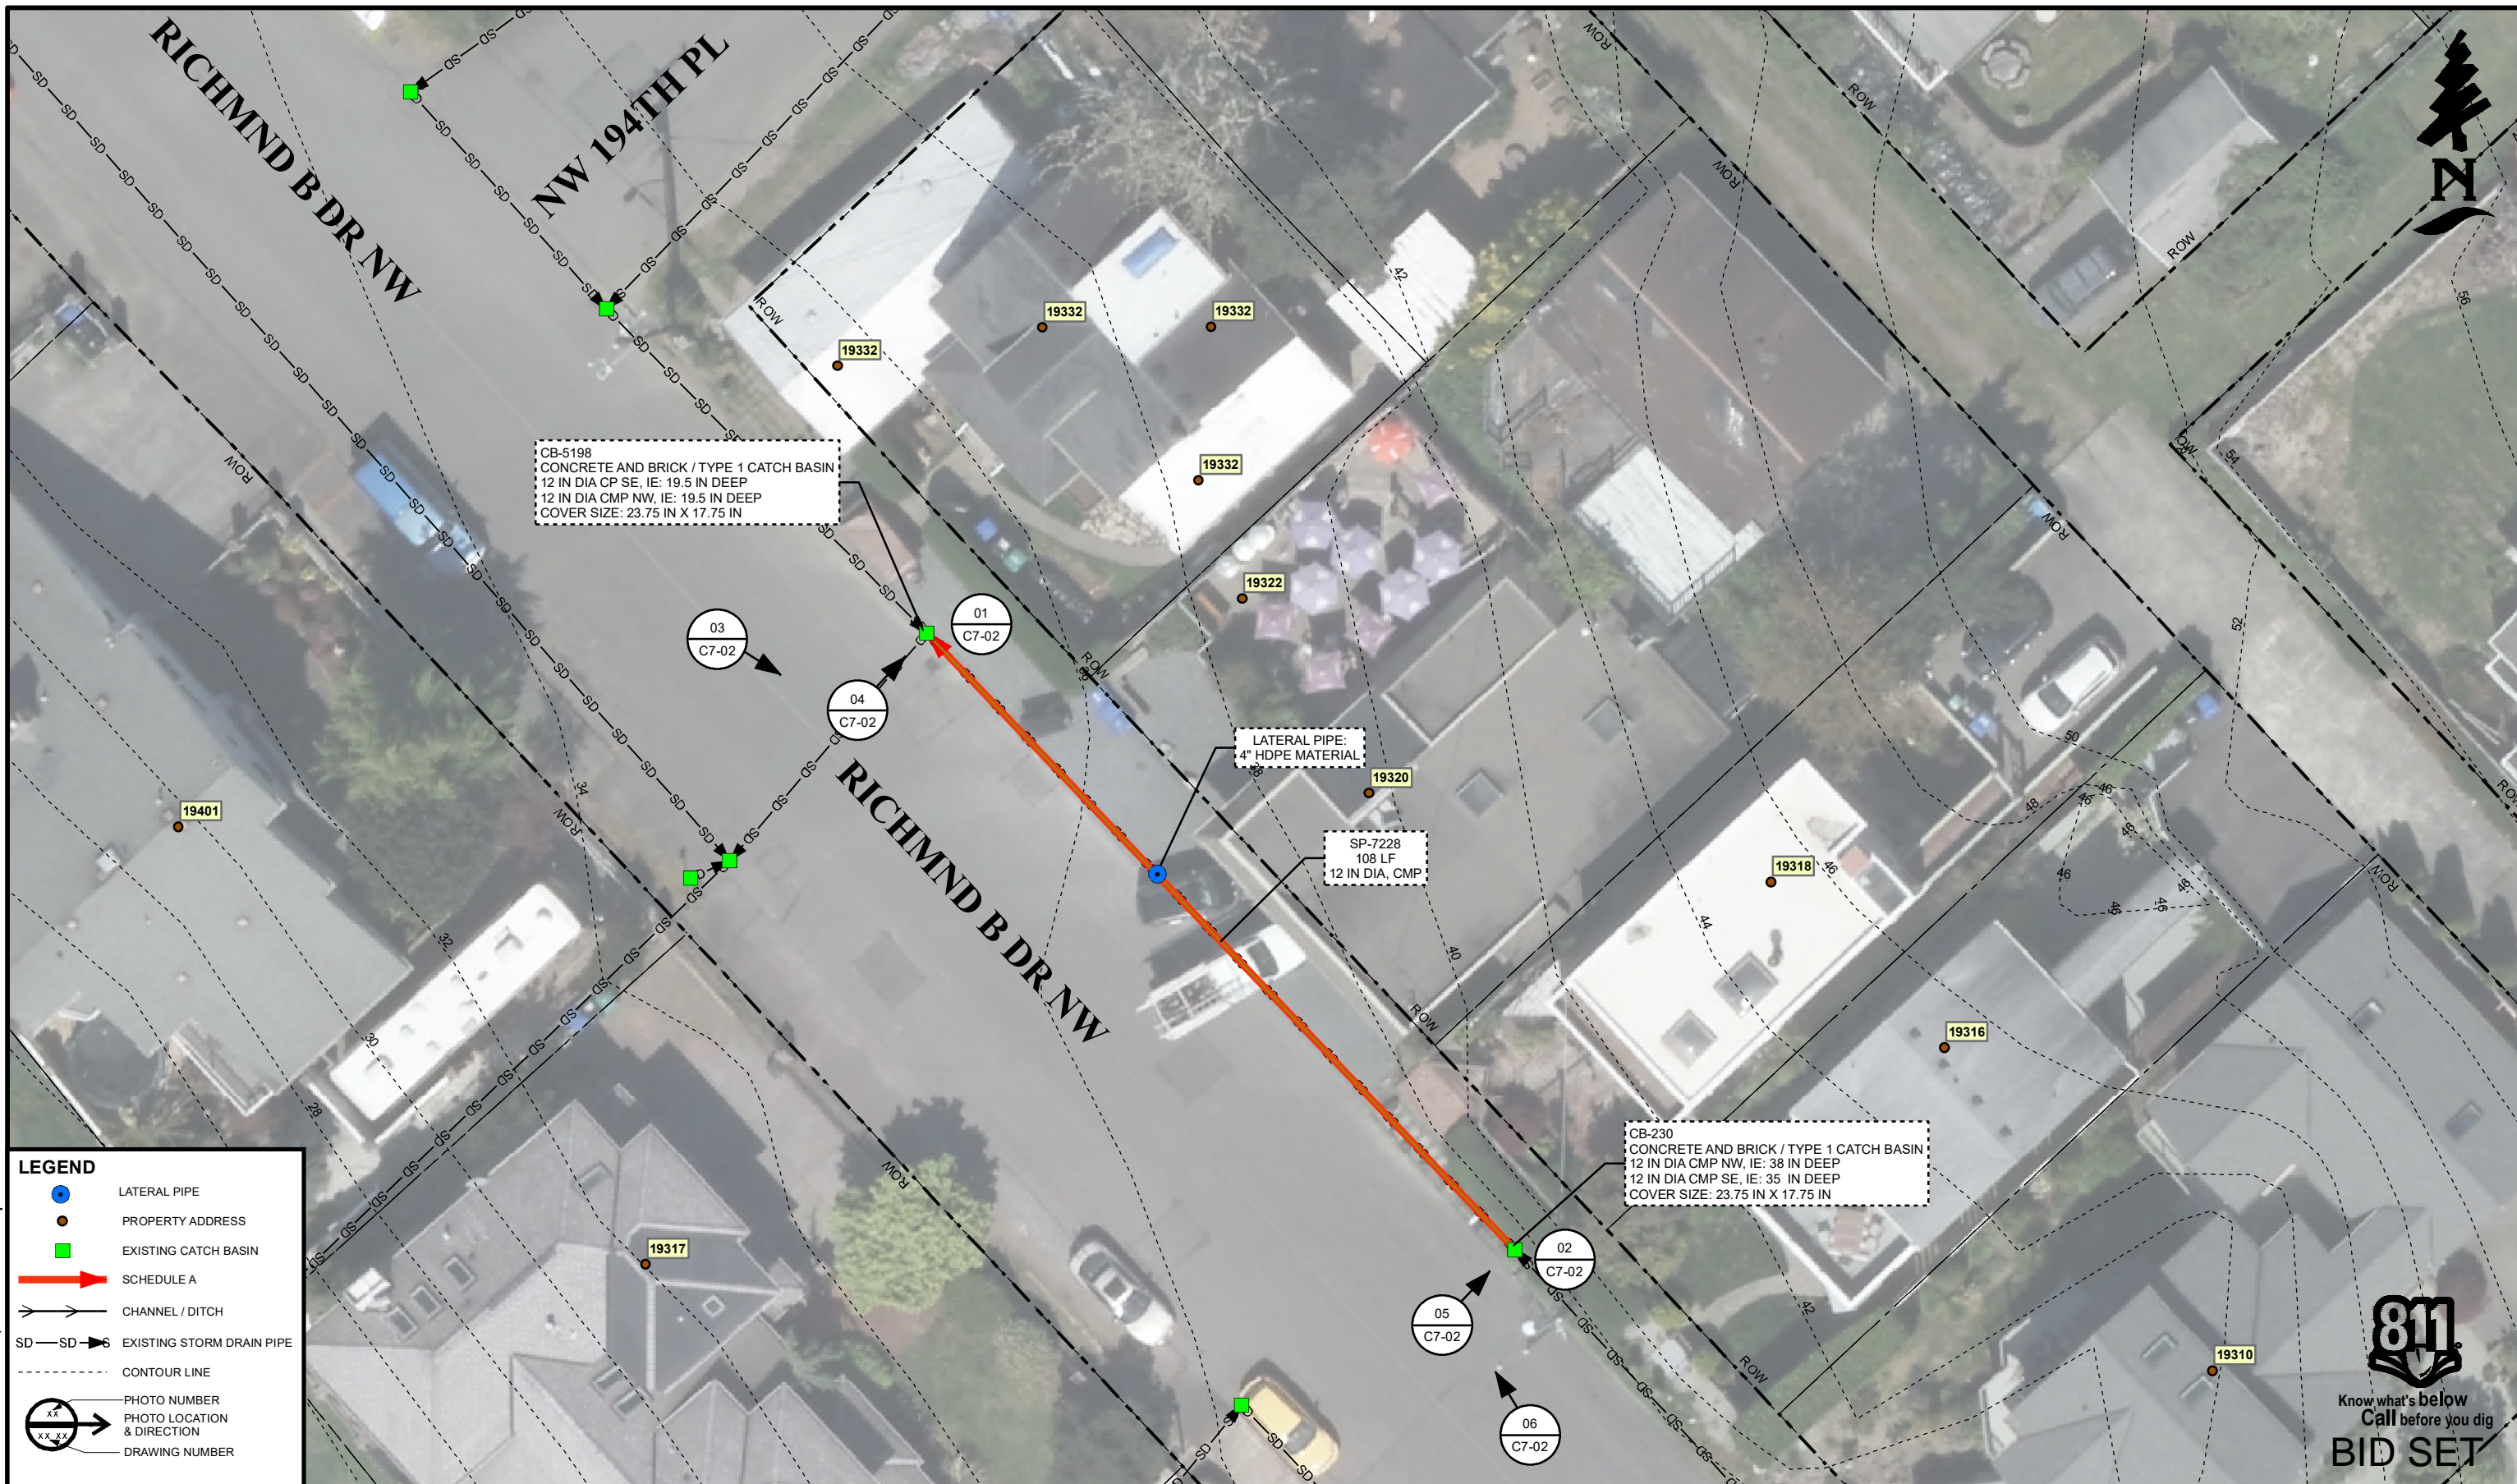

LEGEND

- LATERAL PIPE
- PROPERTY ADDRESS
- EXISTING CATCH BASIN
- SCHEDULE A
- CHANNEL / DITCH
- EXISTING STORM DRAIN PIPE
- CONTOUR LINE
- PHOTO NUMBER
PHOTO LOCATION & DIRECTION
DRAWING NUMBER

MARK	REVISION DESCRIPTION	BY	APP.	DATE

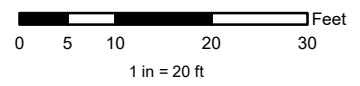

DRAWN BY MA
 DESIGN BY MA
 CHECK BY LB
 PROJ MGR LB

CITY OF SHORELINE
2020 CIPP STORMWATER PIPE REPAIR PROJECT
NW 194TH PL AND RICHMOND BEACH DR NW, PLAN
SCHEDULE A

DRAWING NO. **C7-01**
 PROJECT NO. 9495
 FED AID NO. N/A
 DATE: 03/17/2020
 SHEET NO. 20 OF 54

