


NOTE:
DUE TO THE PROXIMITY OF THE ADJACENT PARK, THE CONTRACTOR SHALL CONDUCT CIPP INSTALLATION WORK ON THIS SITE AS EARLY IN THE DAY AS POSSIBLE.

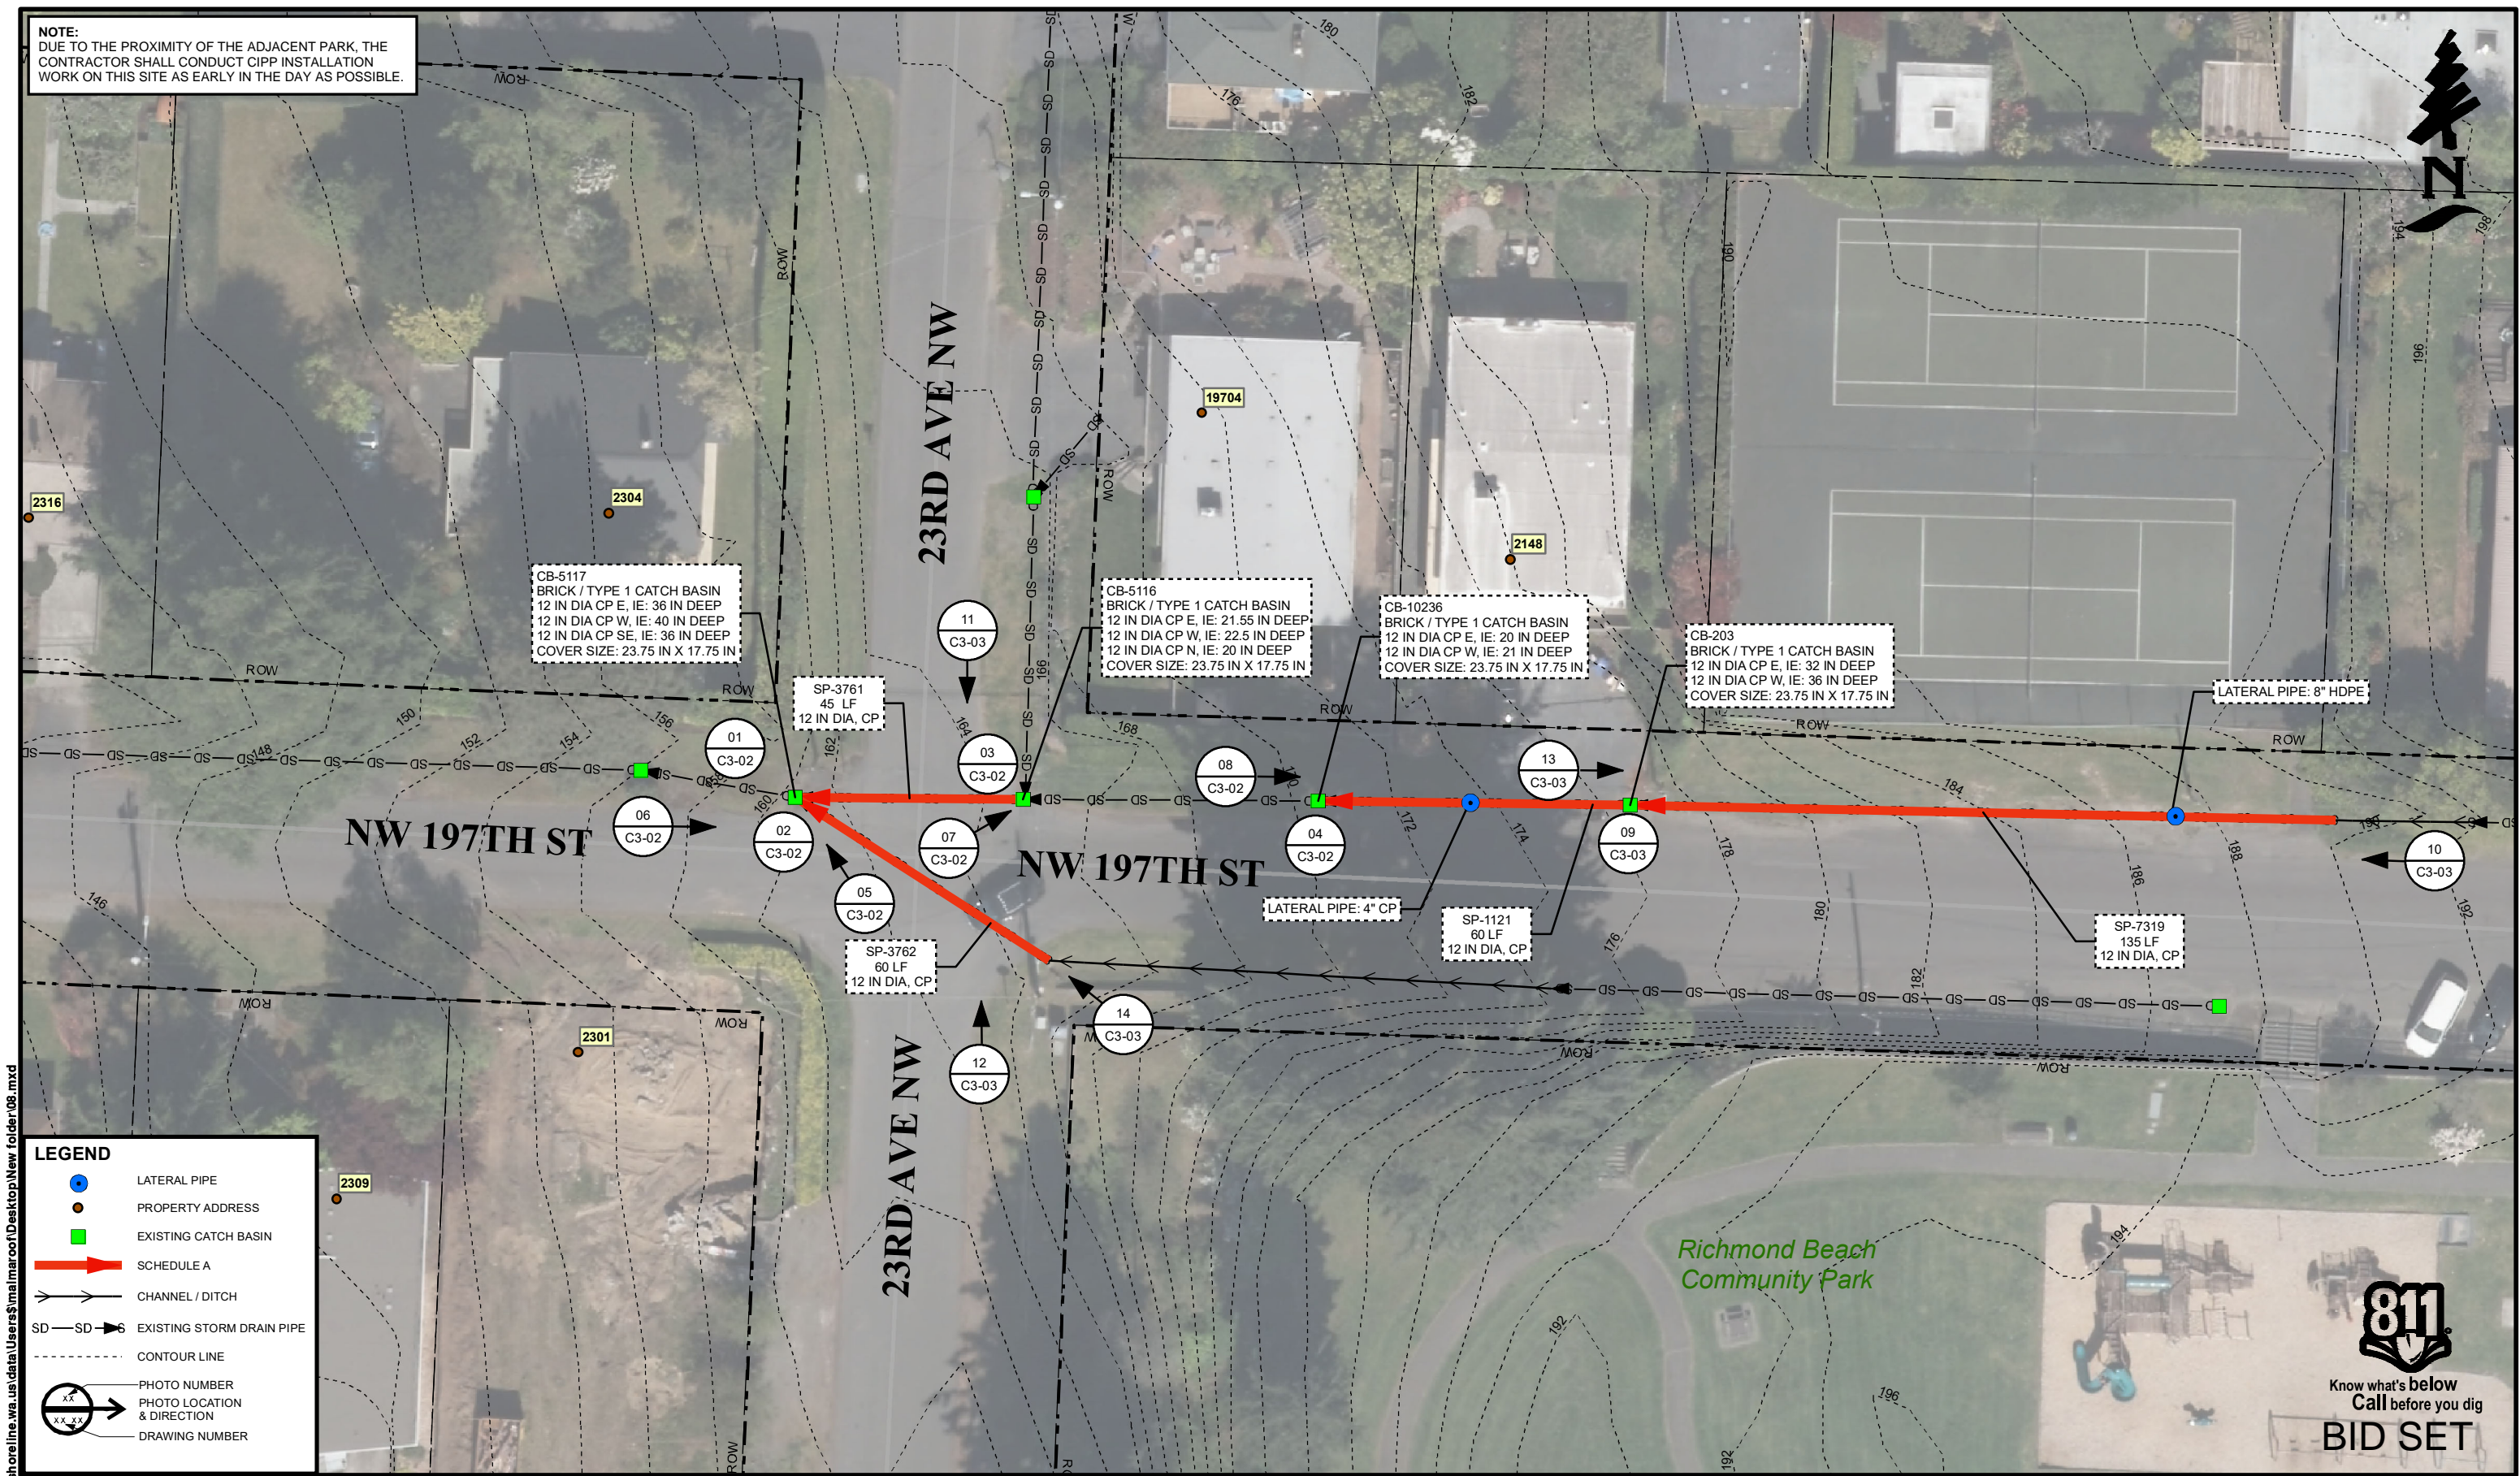

LEGEND

- LATERAL PIPE
- PROPERTY ADDRESS
- EXISTING CATCH BASIN
- SCHEDULE A
- CHANNEL / DITCH
- EXISTING STORM DRAIN PIPE
- CONTOUR LINE
- PHOTO NUMBER
- PHOTO LOCATION & DIRECTION
- DRAWING NUMBER


1/23/2020 7:20:32 AM \\ci\shoreline.wa.us\data\Users\malmarco\Desktop\New folder\08.mxd

Richmond Beach
Community Park



Know what's below
Call before you dig
BID SET

MARK	REVISION DESCRIPTION	BY	APP.	DATE

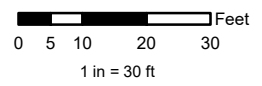

DRAWN BY MA
DESIGN BY MA
CHECK BY LB
PROJ MGR LB

CITY OF SHORELINE
2020 CIPP STORMWATER PIPE REPAIR PROJECT
23RD AVE NW AND NW 197TH ST, PLAN
SCHEDULE A

DRAWING NO.	C3-01
PROJECT NO.	9495
FED AID NO.	N/A
DATE:	03/17/2020
SHEET NO.	10 OF 54