


1/23/2020 8:35:23 AM \\ci\shoreline.wa.us\data\Users\malmarco\Desktop\New folder\06.mxd

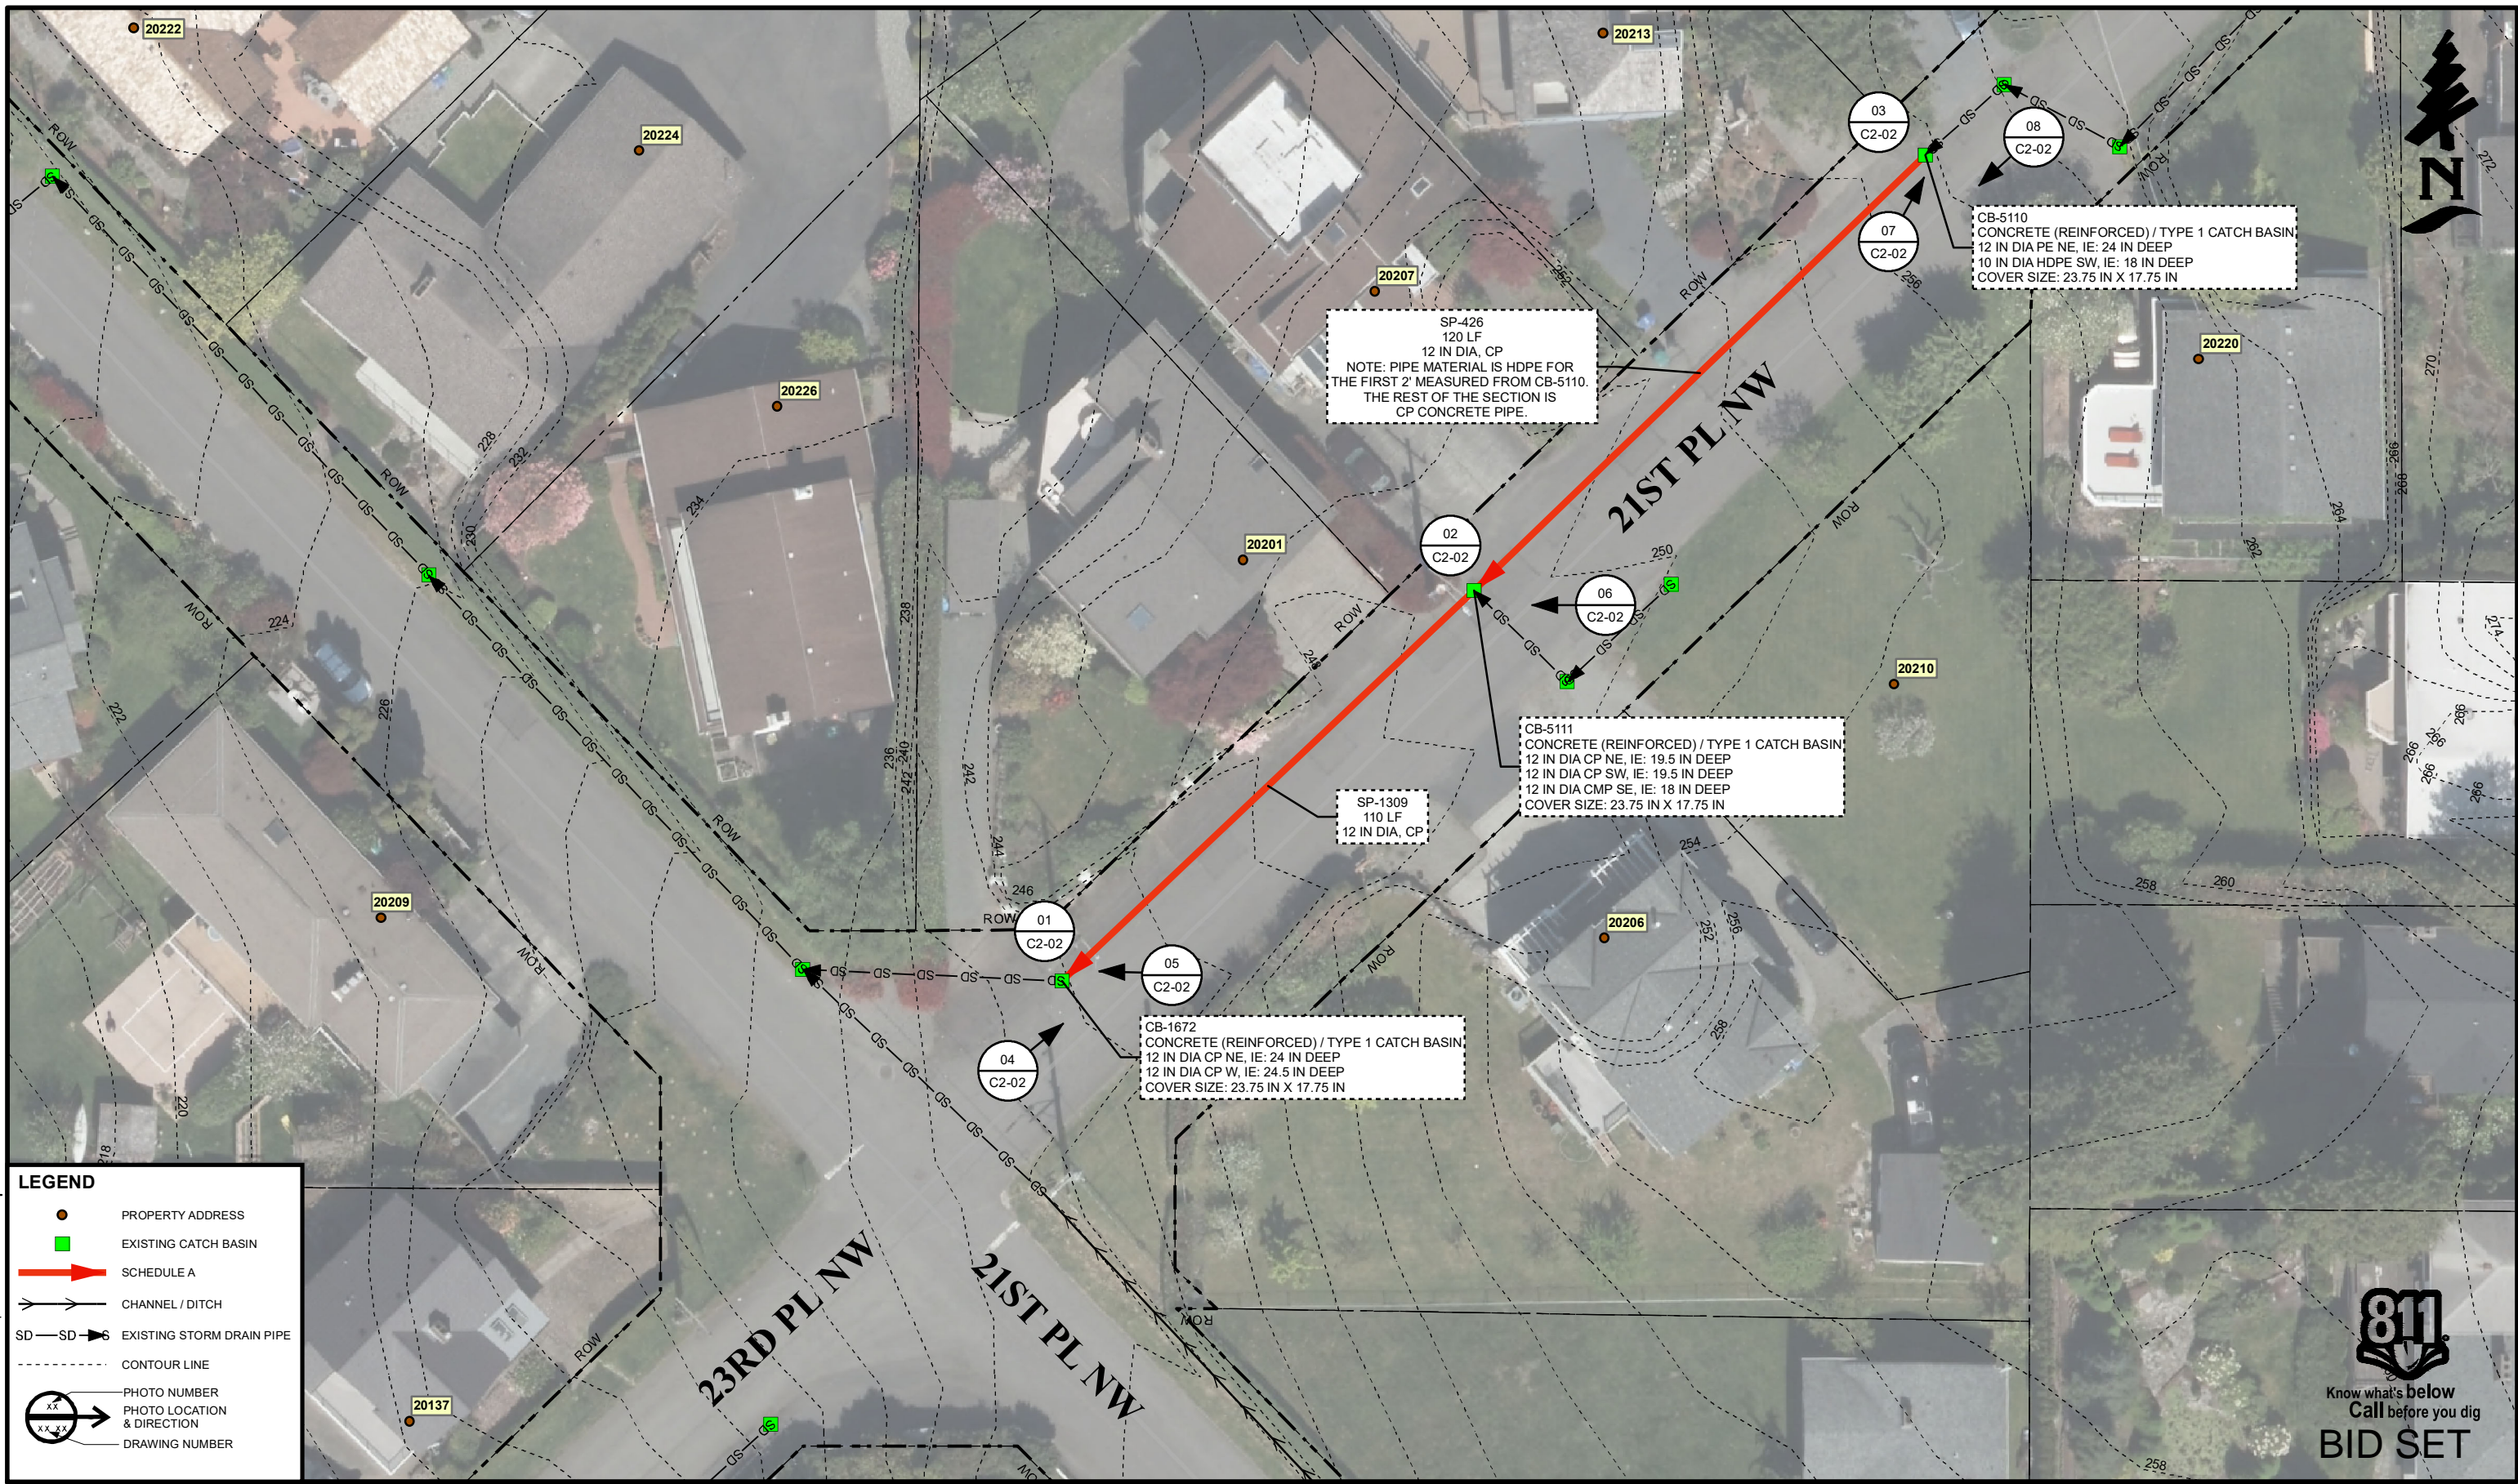


LEGEND

- PROPERTY ADDRESS
- EXISTING CATCH BASIN
- ➔ SCHEDULE A
- CHANNEL / DITCH
- SD — SD ➔ EXISTING STORM DRAIN PIPE
- - - - - CONTOUR LINE
- XX PHOTO NUMBER
- XX ➔ PHOTO LOCATION & DIRECTION
- DRAWING NUMBER

811
Know what's below
Call before you dig
BID SET

MARK	REVISION DESCRIPTION	BY	APP.	DATE

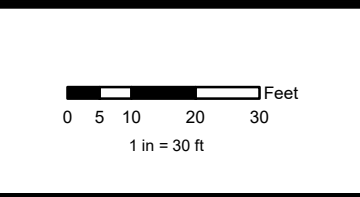

DRAWN BY MA
 DESIGN BY MA
 CHECK BY LB
 PROJ MGR LB

CITY OF SHORELINE
2020 CIPP STORMWATER PIPE REPAIR PROJECT
21ST PL NW AND 23RD PL NW, PLAN
SCHEDULE A

DRAWING NO. **C2-01**
 PROJECT NO. 9495
 FED AID NO. N/A
 DATE: 03/17/2020
 SHEET NO. 08 OF 54