
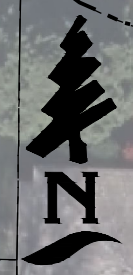


3/11/2020 4:12:04 PM \\ci.shoreline.wa.us\data\Users\malmaroo\Desktop\New folder\28.mxd

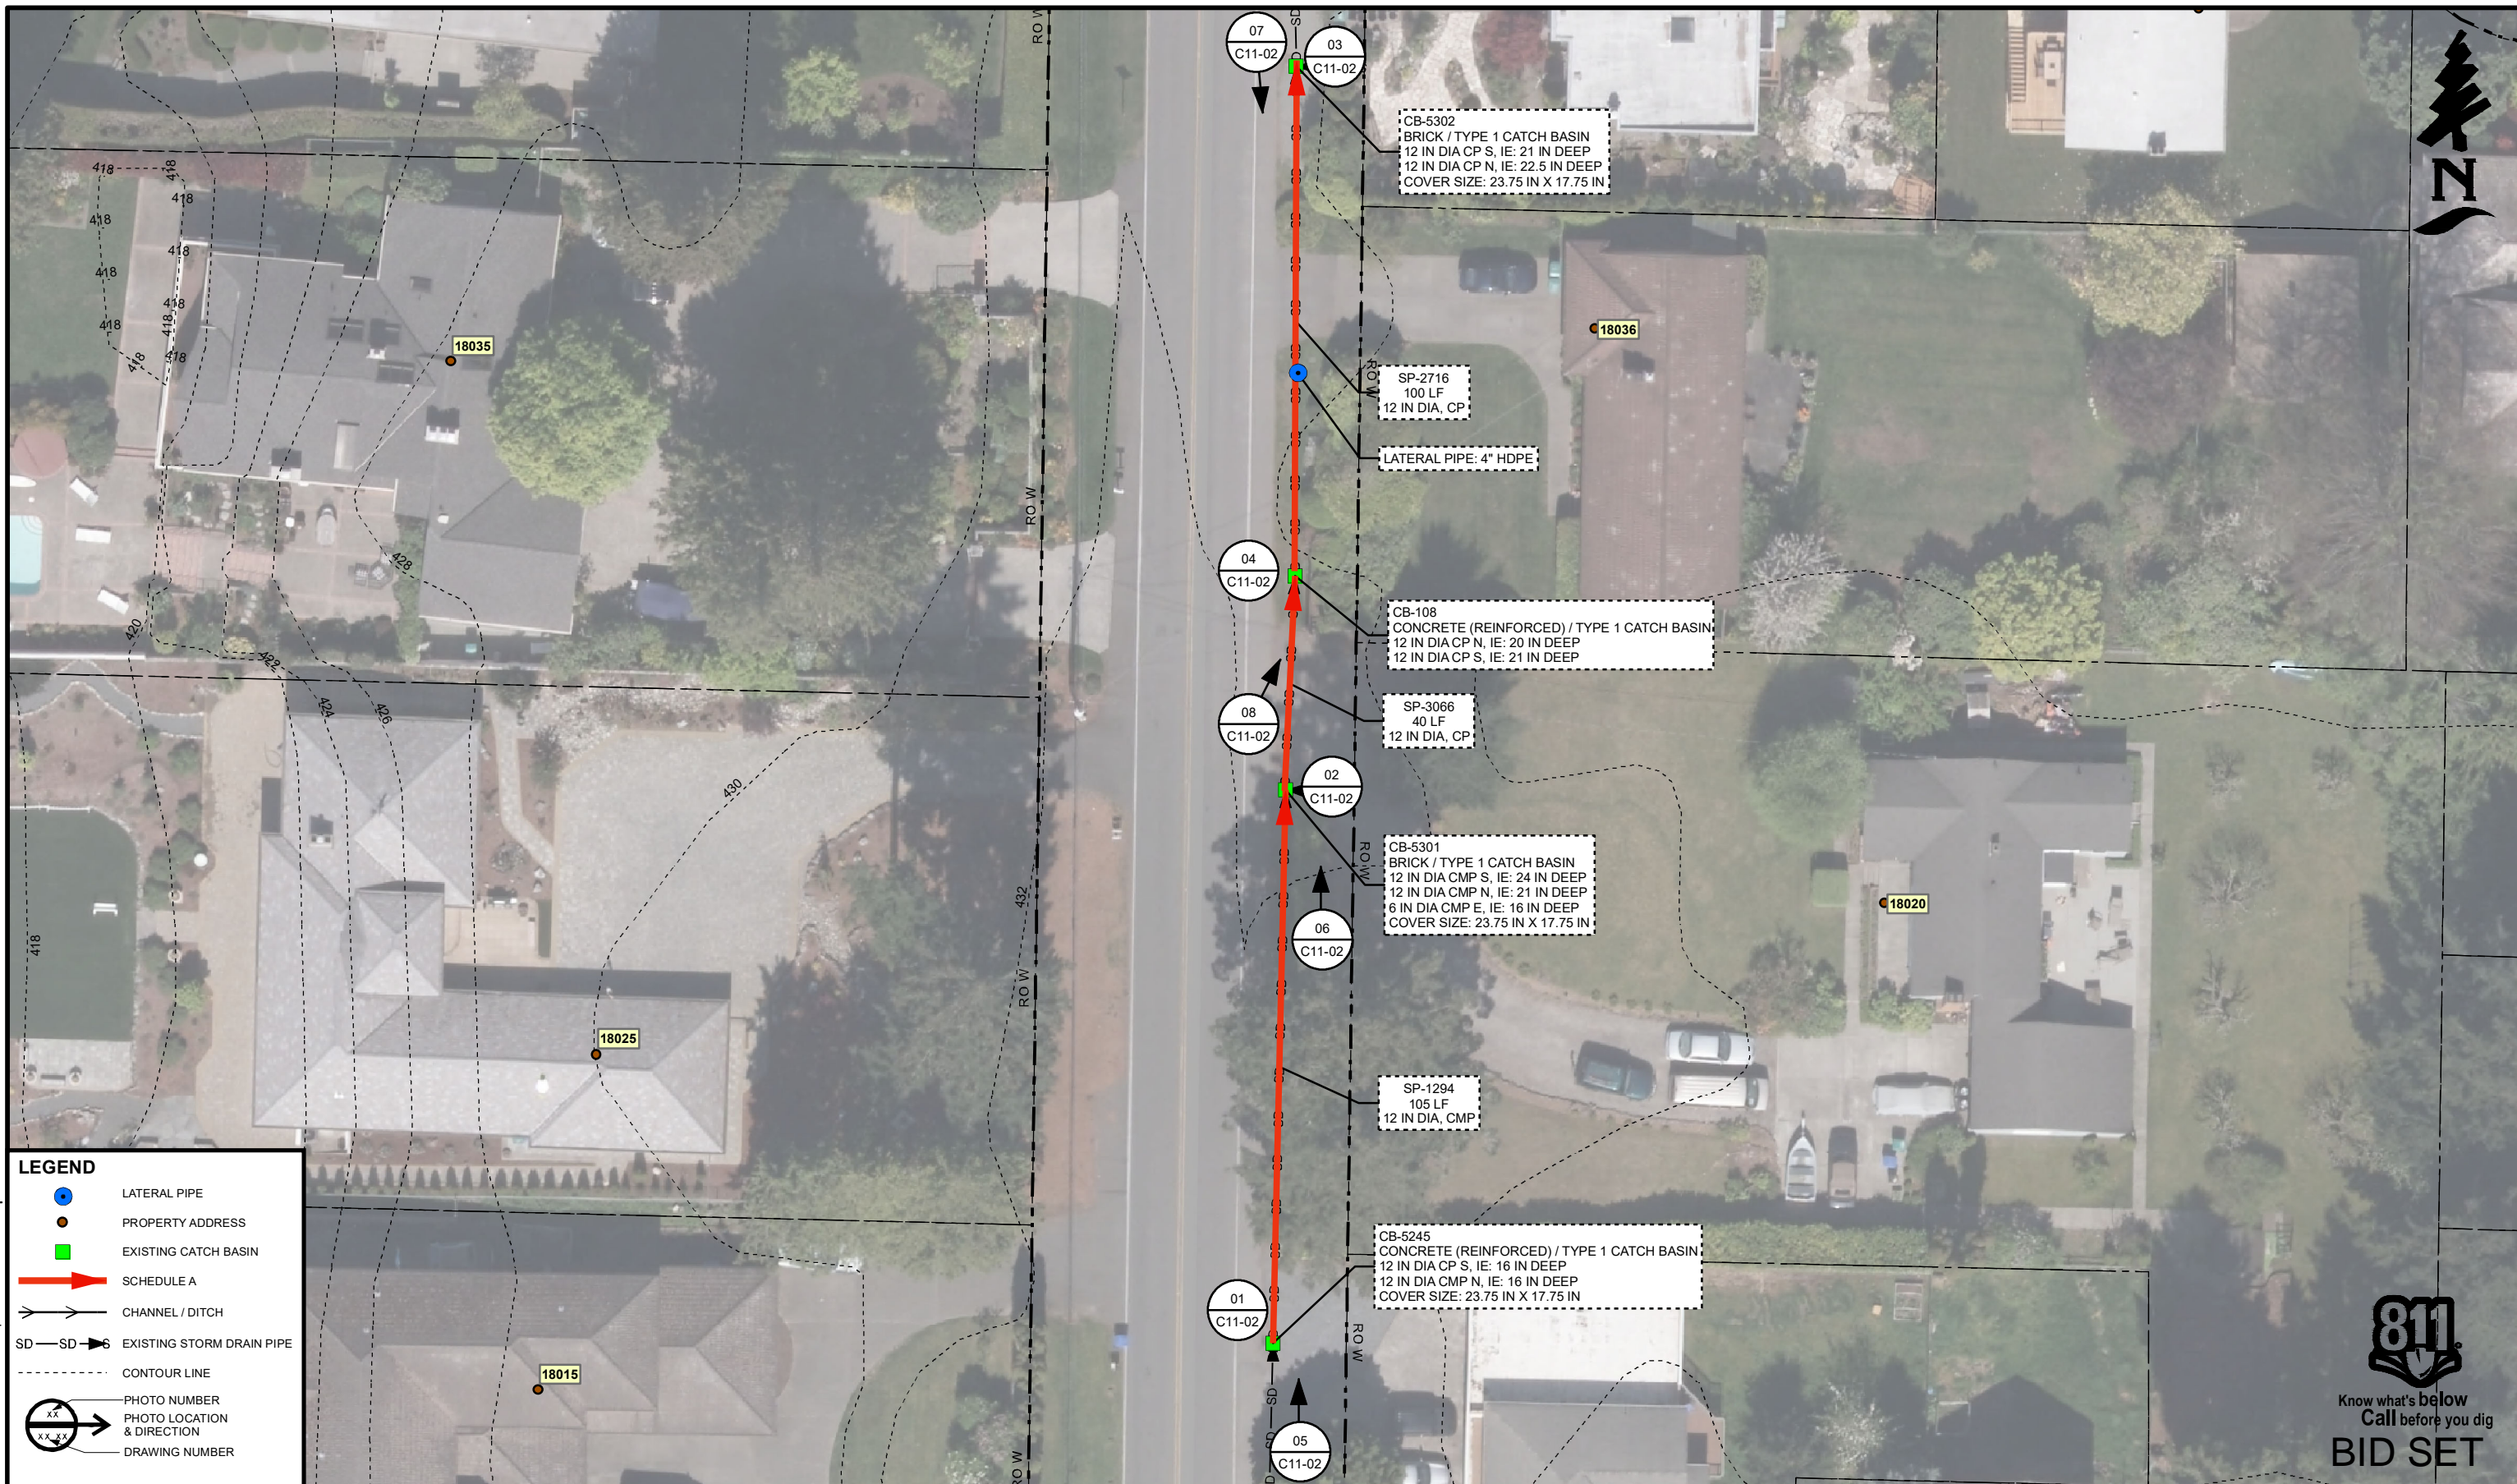


LEGEND

- LATERAL PIPE
- PROPERTY ADDRESS
- EXISTING CATCH BASIN
- SCHEDULE A
- CHANNEL / DITCH
- EXISTING STORM DRAIN PIPE
- CONTOUR LINE
- PHOTO NUMBER
- PHOTO LOCATION & DIRECTION
- DRAWING NUMBER

Know what's below
Call before you dig
BID SET

| MARK | REVISION DESCRIPTION | BY | APP. | DATE |
|------|----------------------|----|------|------|
| | | | | |
| | | | | |
| | | | | |
| | | | | |
| | | | | |
| | | | | |
| | | | | |
| | | | | |
| | | | | |
| | | | | |

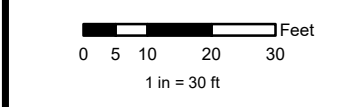

DRAWN BY MA
 DESIGN BY MA
 CHECK BY LB
 PROJ MGR LB

CITY OF SHORELINE
2020 CIPP STORMWATER PIPE REPAIR PROJECT
8TH AVE NW FRONT OF 18020, PLAN
SCHEDULE A

| | |
|-------------|---------------|
| DRAWING NO. | C11-01 |
| PROJECT NO. | 9495 |
| FED AID NO. | N/A |
| DATE: | 03/17/2020 |
| SHEET NO. | 28 OF 54 |