



1/23/2020 7:41:40 AM \\ci\shoreline.wa.us\data\Users\malmarco\Desktop\New folder\26.mxd

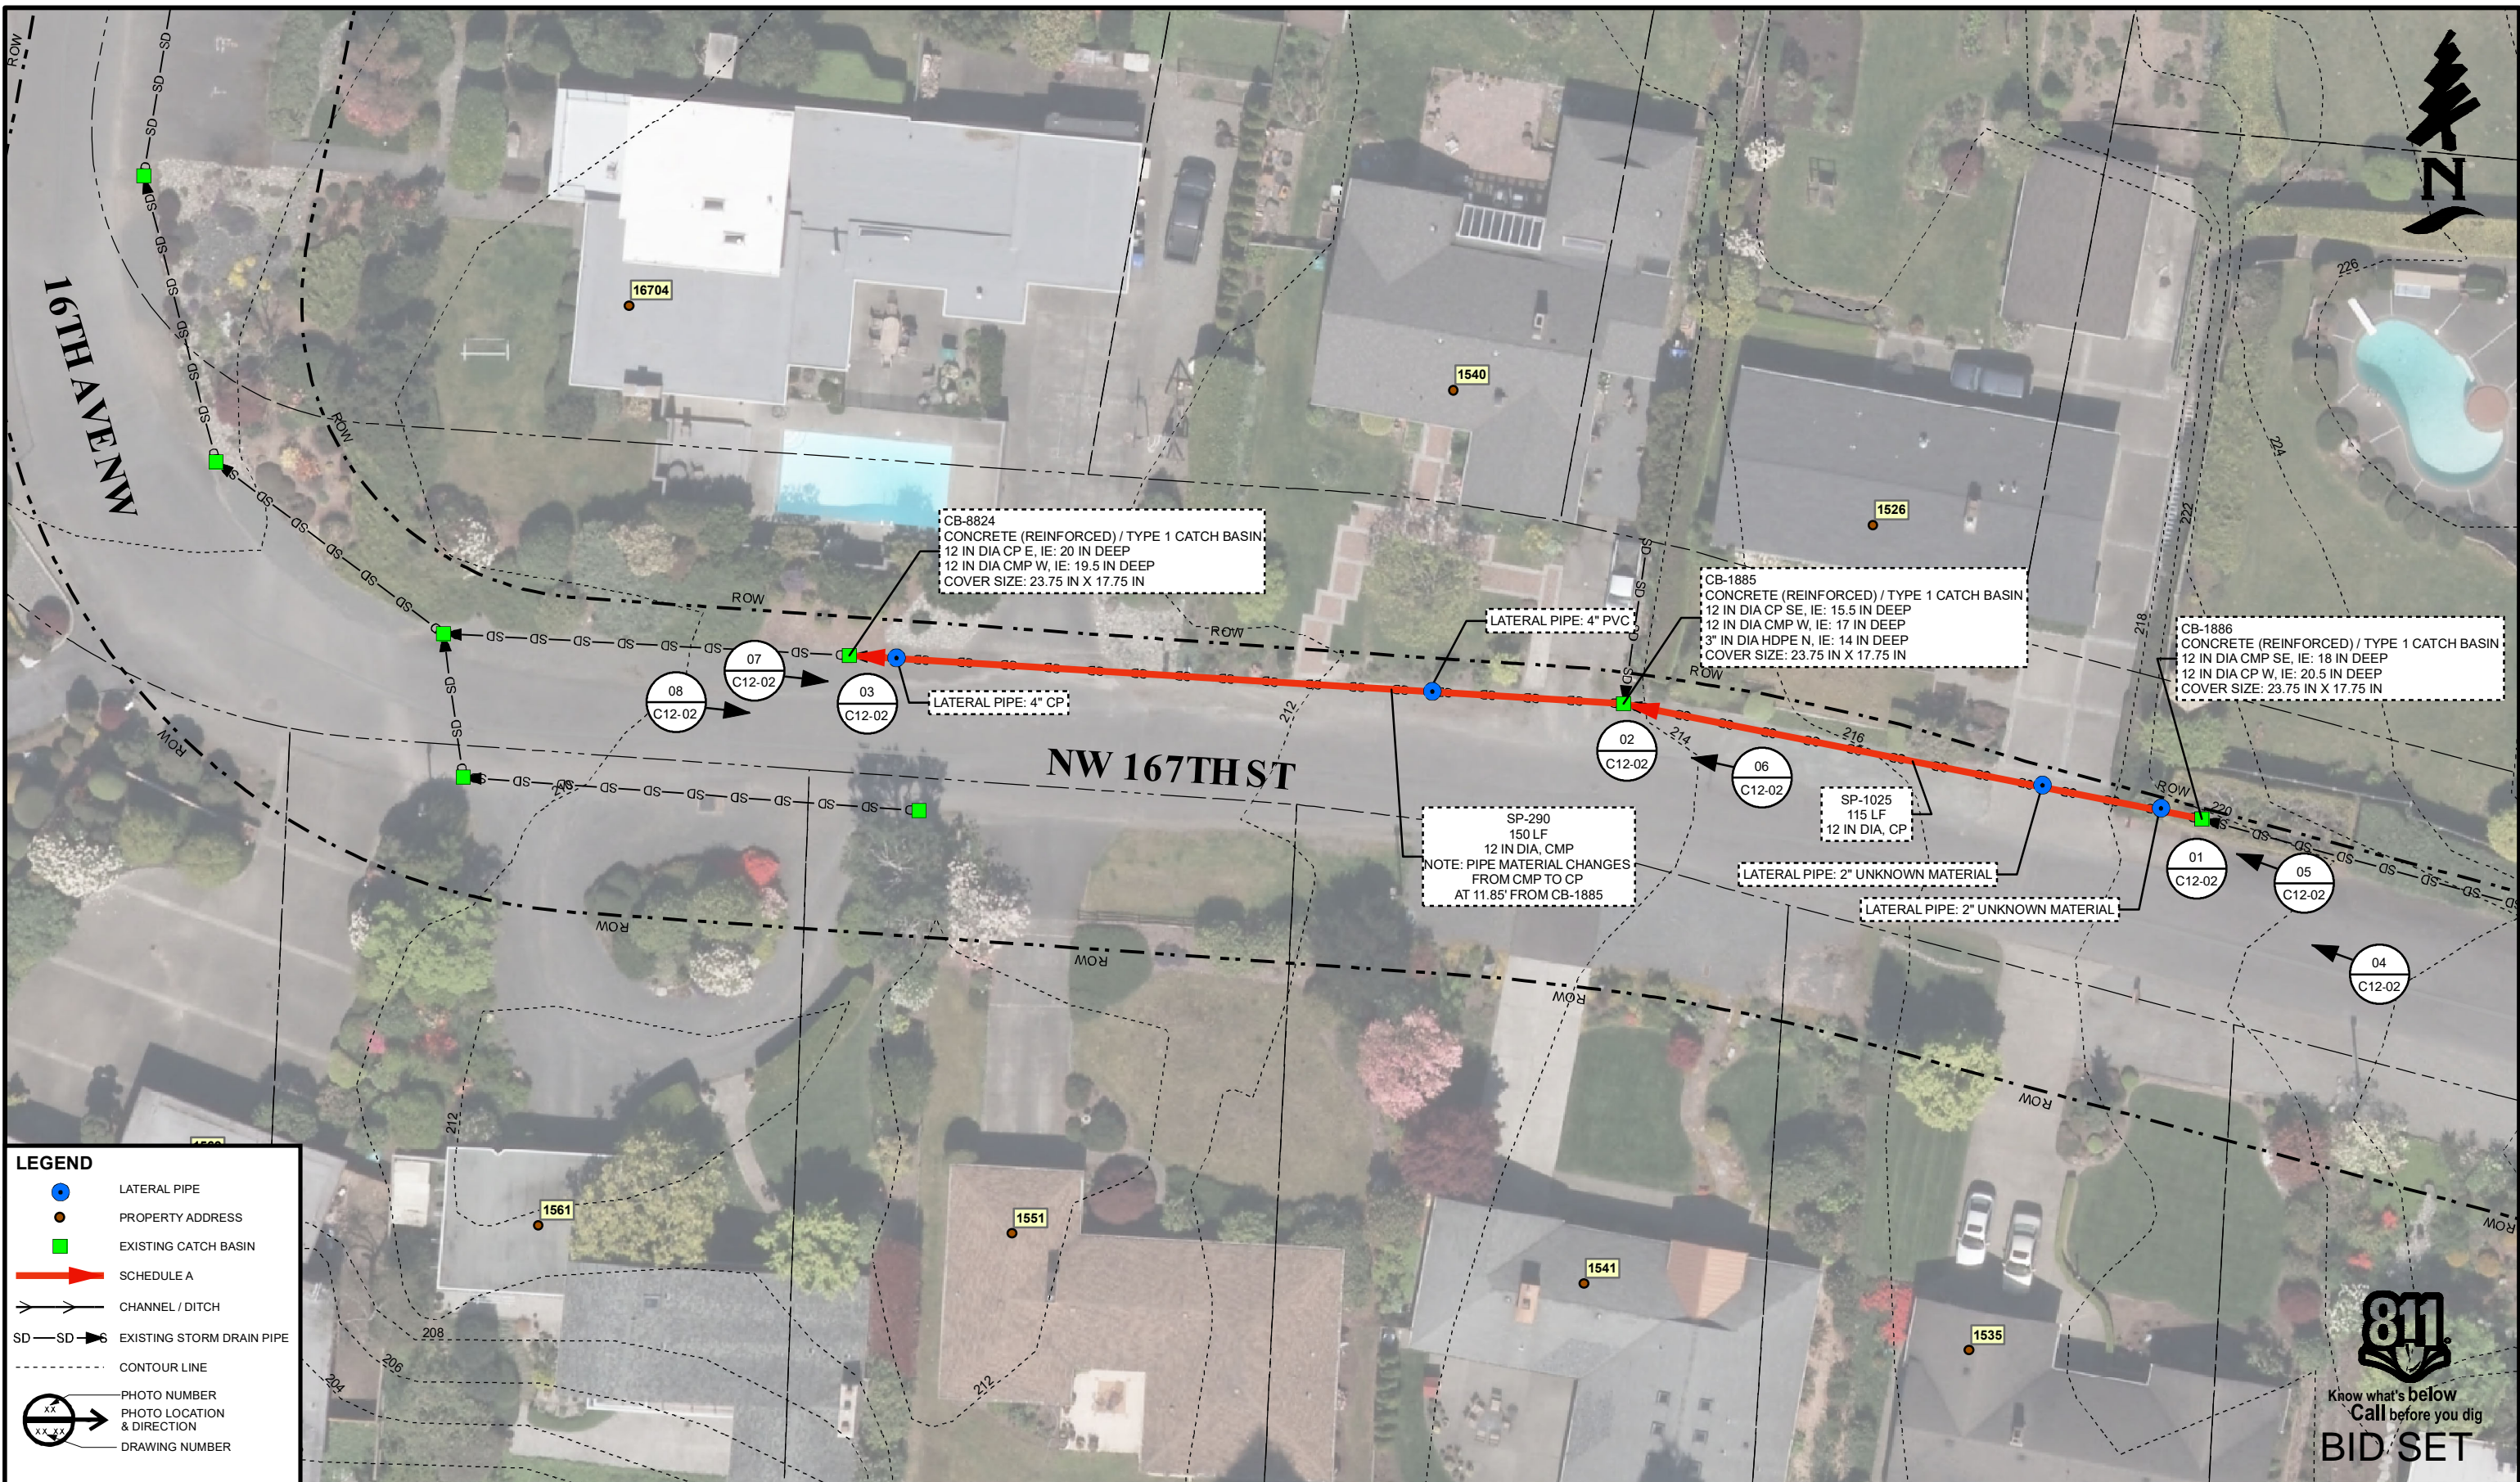

**LEGEND**

- LATERAL PIPE
- PROPERTY ADDRESS
- EXISTING CATCH BASIN
- SCHEDULE A
- CHANNEL / DITCH
- EXISTING STORM DRAIN PIPE
- CONTOUR LINE
- PHOTO NUMBER
- PHOTO LOCATION & DIRECTION
- DRAWING NUMBER

MARK	REVISION DESCRIPTION	BY	APP.	DATE

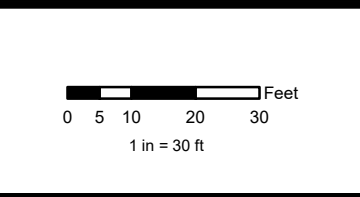

DRAWN BY MA  
 DESIGN BY MA  
 CHECK BY LB  
 PROJ MGR LB

**CITY OF SHORELINE**  
**2020 CIPP STORMWATER PIPE REPAIR PROJECT**  
**16TH AVE NW AND NW 167TH ST, PLAN**  
**SCHEDULE A**

DRAWING NO. **C12-01**  
 PROJECT NO. 9495  
 FED AID NO. N/A  
 DATE: 03/17/2020  
 SHEET NO. 30 OF 54

