



3/11/2020 8:18:32 AM \\ci\shoreline.wa.us\data\Users\malmarco\Desktop\New folder - Copy\32.mxd

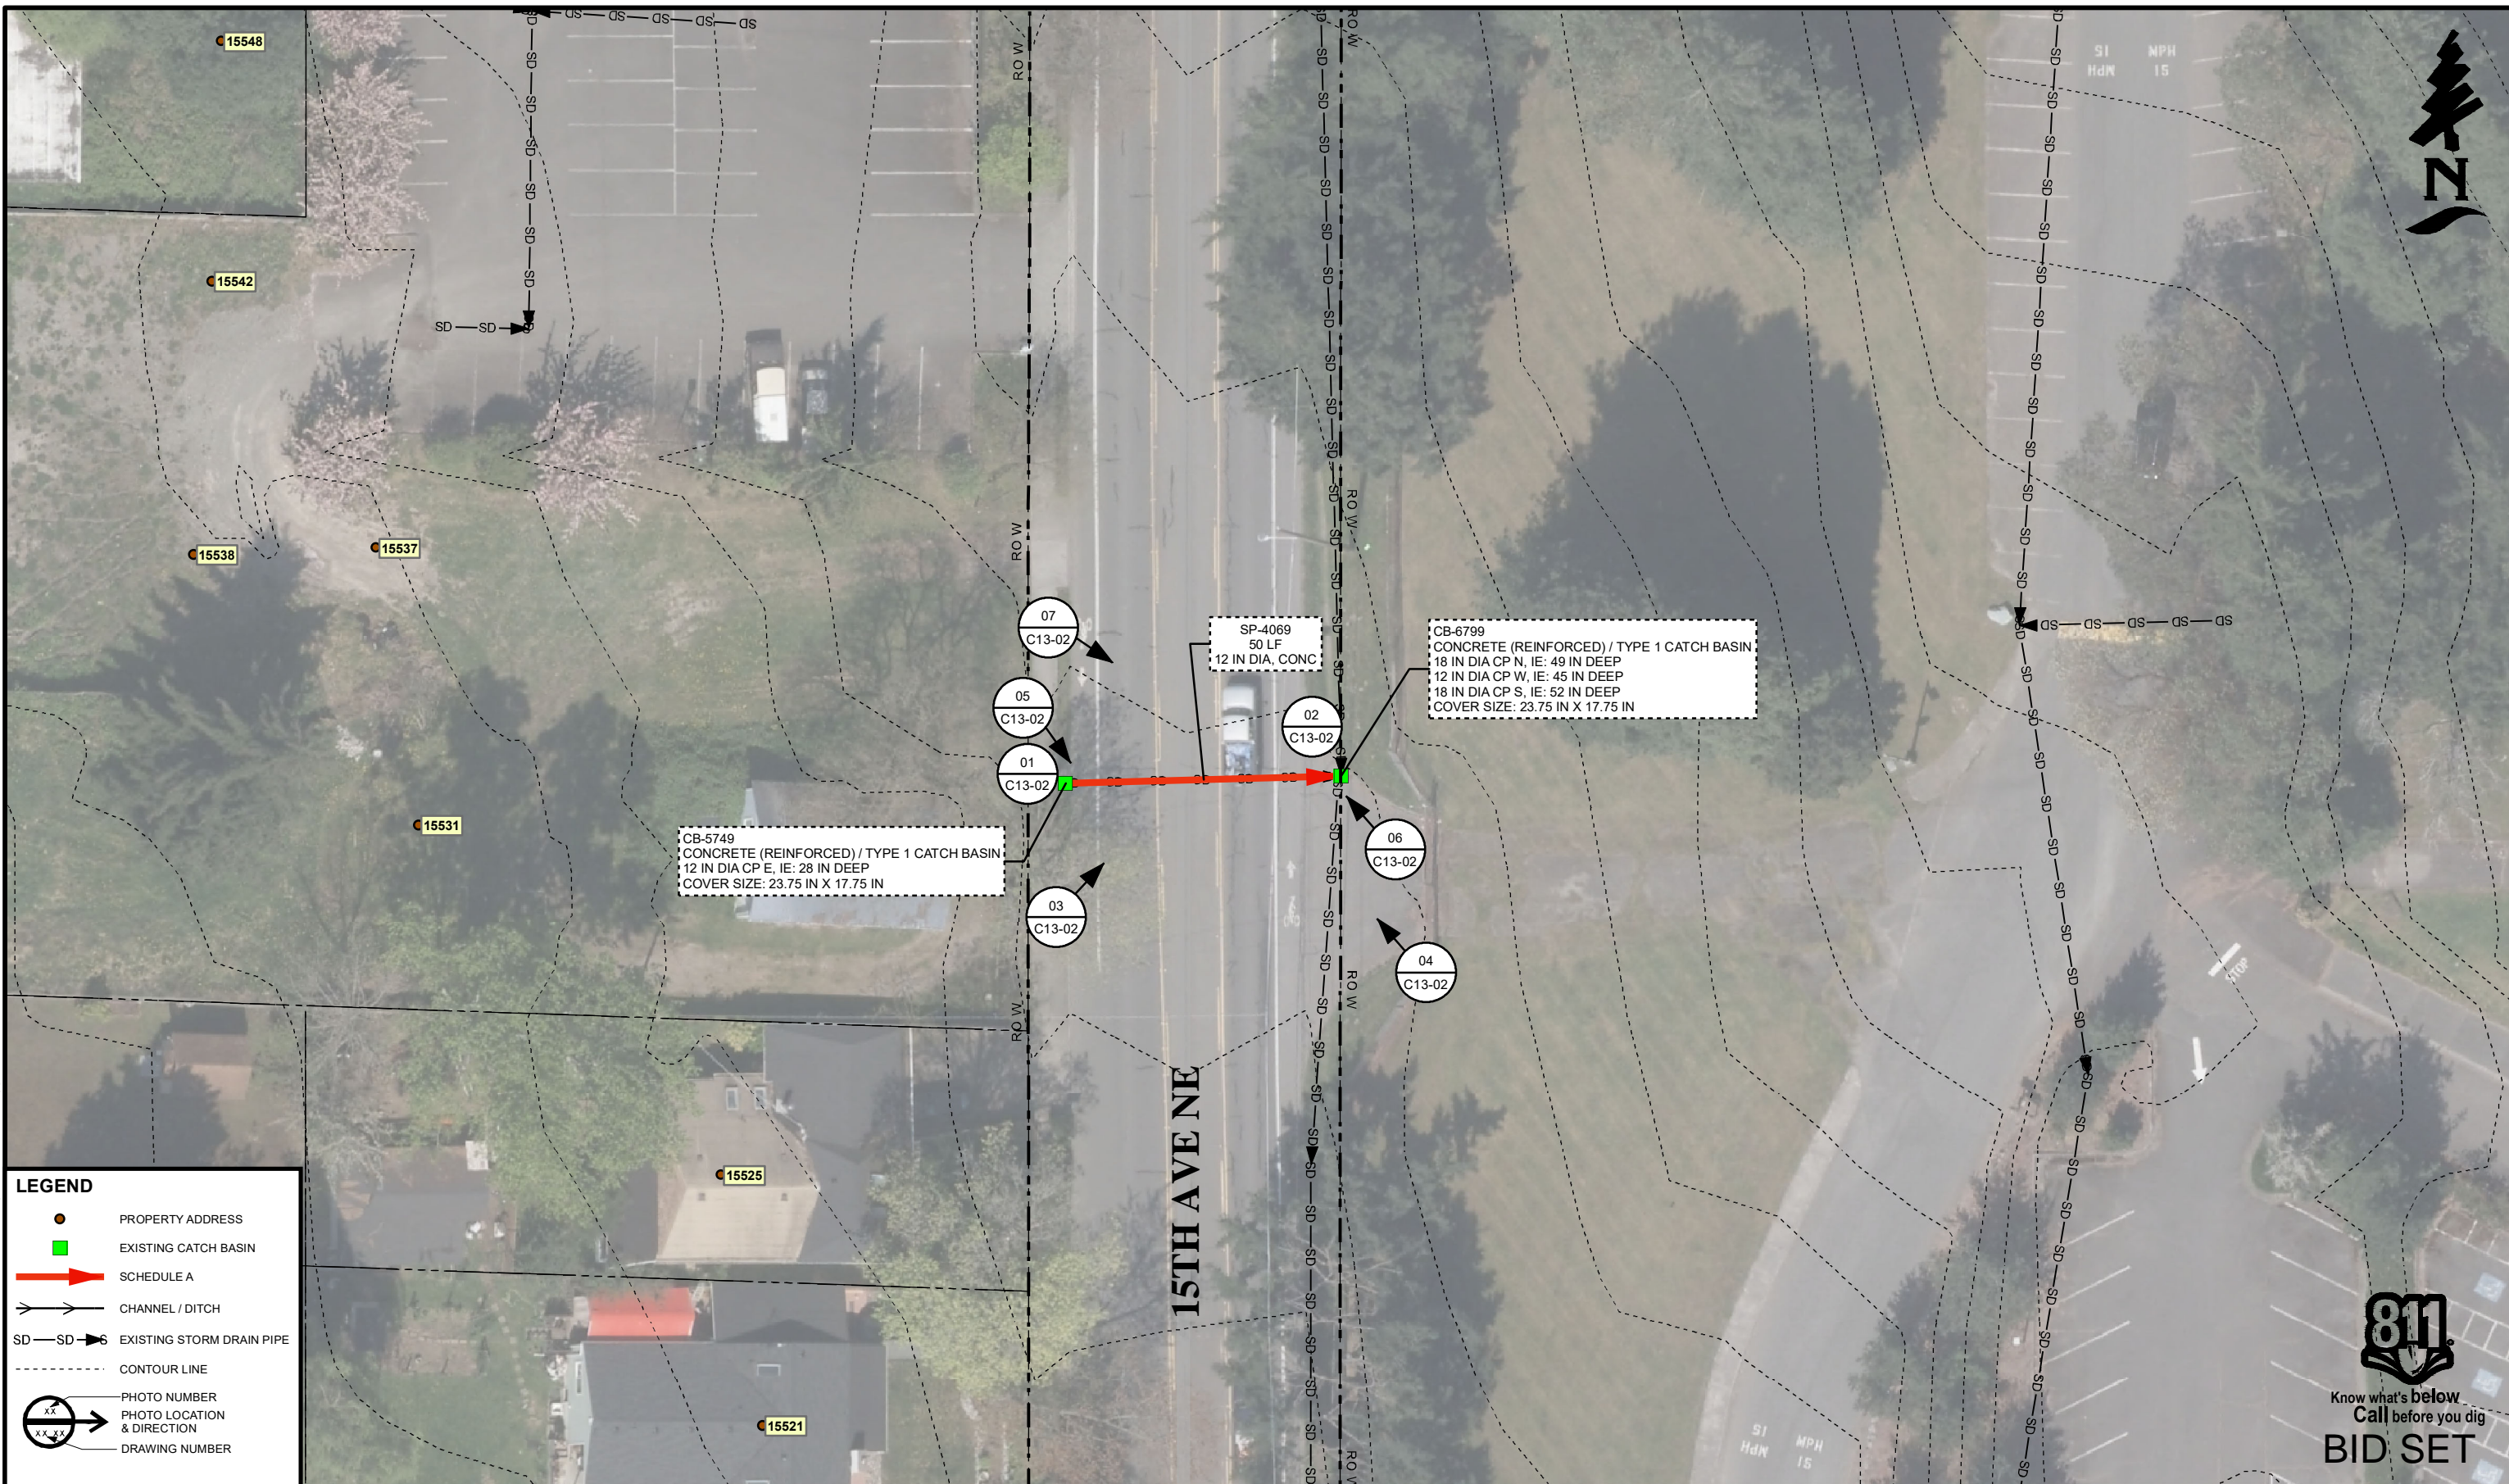

LEGEND

- PROPERTY ADDRESS
- EXISTING CATCH BASIN
- ➔ SCHEDULE A
- ↔ CHANNEL / DITCH
- SD — SD — ➔ EXISTING STORM DRAIN PIPE
- - - - - CONTOUR LINE
- XX PHOTO NUMBER
- XX PHOTO LOCATION & DIRECTION
- DRAWING NUMBER

MARK	REVISION DESCRIPTION	BY	APP.	DATE

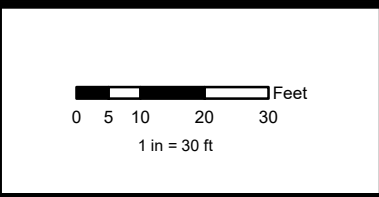

DRAWN BY	MA
DESIGN BY	MA
CHECK BY	LB
PROJ MGR	LB

CITY OF SHORELINE
2020 CIPP STORMWATER PIPE REPAIR PROJECT
15TH AVE NW IN FRONT OF 15531, PLAN
SCHEDULE A

DRAWING NO.	C13-01
PROJECT NO.	9495
FED AID NO.	N/A
DATE:	03/17/2020
SHEET NO.	32 OF 54

