


3/10/2020 11:45:55 AM \\va\shoreline.wa.us\data\Users\malmaroo\Desktop\New folder\L1st B\43.mxd



LEGEND


- LATERAL PIPE
- PROPERTY ADDRESS
- EXISTING CATCH BASIN
- SCHEDULE A
- SCHEDULE B
- CHANNEL / DITCH
- EXISTING STORM DRAIN PIPE
- CONTOUR LINE
- PHOTO NUMBER
PHOTO LOCATION & DIRECTION
- DRAWING NUMBER

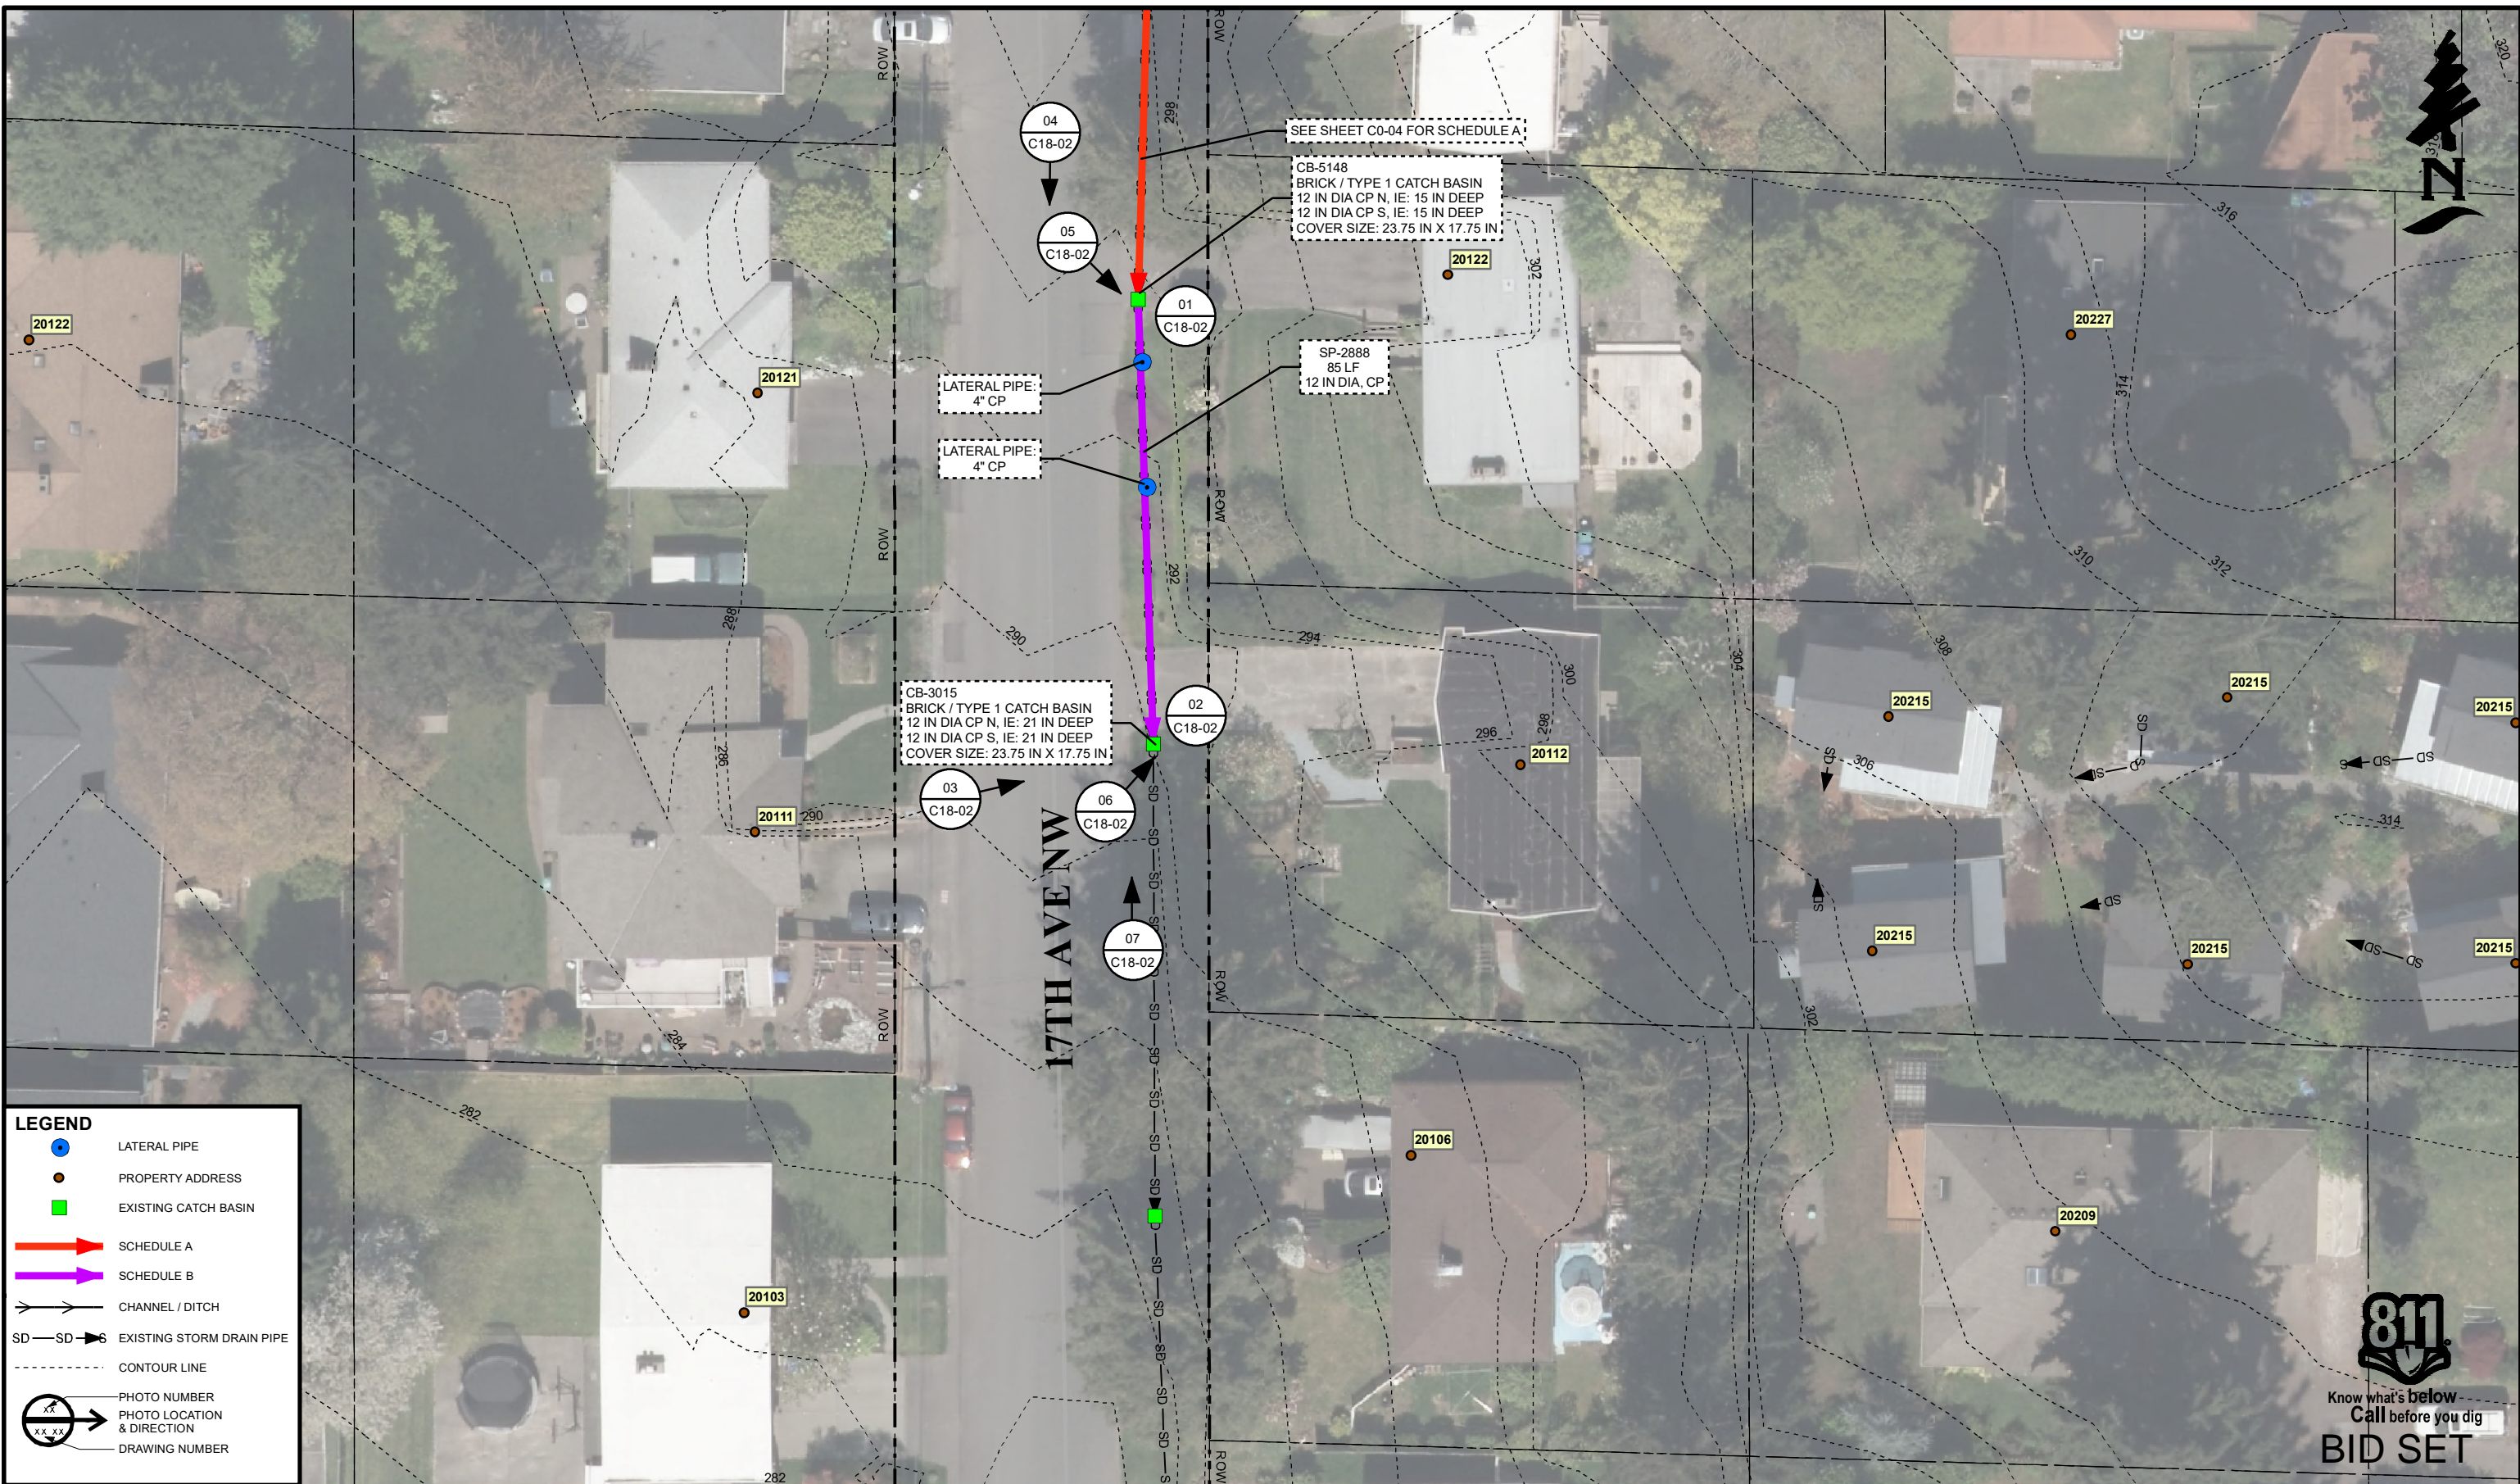

Know what's below
Call before you dig

BID SET

MARK	REVISION DESCRIPTION	BY	APP.	DATE

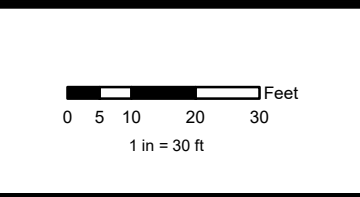

DRAWN BY MA
 DESIGN BY MA
 CHECK BY LB
 PROJ MGR LB

CITY OF SHORELINE
2020 CIPP STORMWATER PIPE REPAIR PROJECT
17TH AVE NW IN FRONT OF 20112, PLAN
SCHEDULE B

DRAWING NO. **C18-01**
 PROJECT NO. 9495
 FED AID NO. N/A
 DATE: 03/17/2020
 SHEET NO. 43 OF 54