



STANDARD MARKINGS FOR TWO-LANE, TWO-WAY TRAFFIC

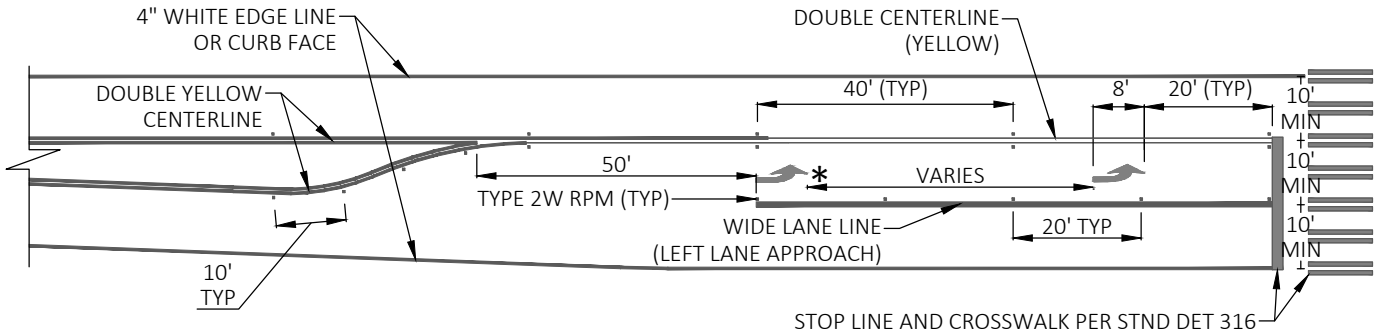


STANDARD MARKINGS FOR LEFT TURN LANE

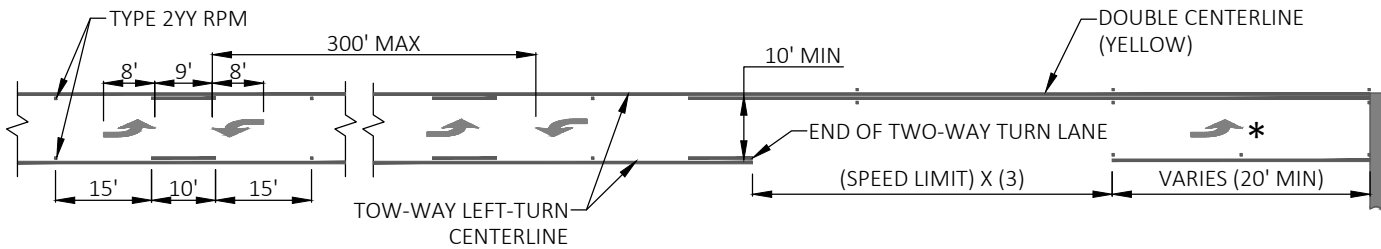


STANDARD MARKINGS FOR TWO-WAY TURN LANE

* NUMBER OF TRAFFIC ARROWS BASED ON APPROACH LANE LINE LENGTH

<u>APPROACH LANE LINE LENGTH</u>	<u>NUMBER OF TYPE 2L TRAFFIC ARROWS</u>
LESS THAN 50'	1 LEGEND, 20' BEHIND STOP LINE
50' - 120'	2 LEGENDS, AS SHOWN
GREATER THAN 120'	SPACED AT EVEN INTERVALS - MAX SPACING 150'

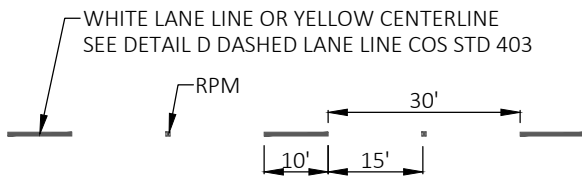

CENTERLINE AND LANE LINE MARKINGS

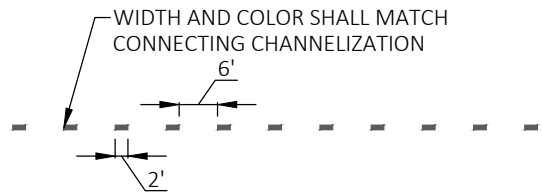

DOTTED EXTENSION LANE MARKING

Tricia Juhnke


APPROVED BY: TRICIA JUHNKE
CITY ENGINEER




STANDARD DETAIL NUMBER: **401** SCALE: **NOT TO SCALE**

PAVEMENT MARKINGS


PUBLICATION DATE: 3/1/2021 REVISION DATE: 2/11/2020

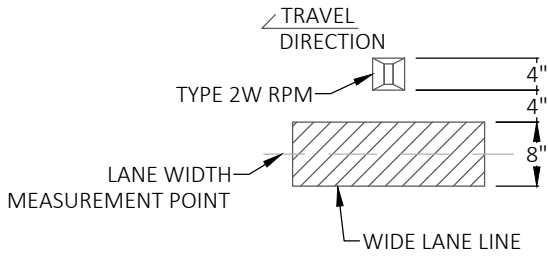


DETAIL A1 - WIDE LANE LINE (RIGHT TURN APPROACH)

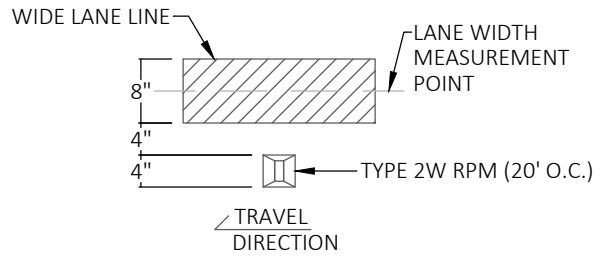

DETAIL A2 - WIDE LANE LINE (LEFT TURN APPROACH)

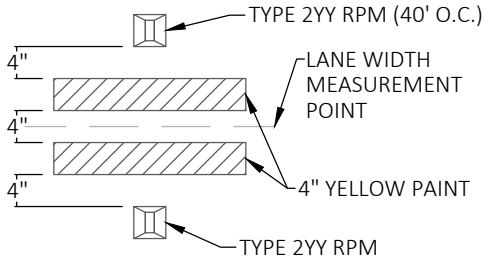


DETAIL B - DOUBLE CENTERLINE

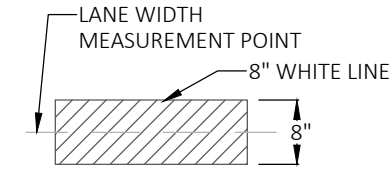


* SEE PROJECT MANUAL FOR MATERIAL TYPE


DETAIL F - BIKE LANE LINE

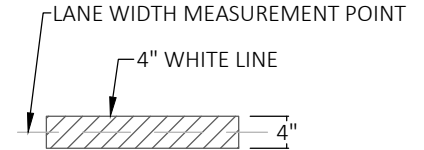


DETAIL E - SOLID LANE LINE

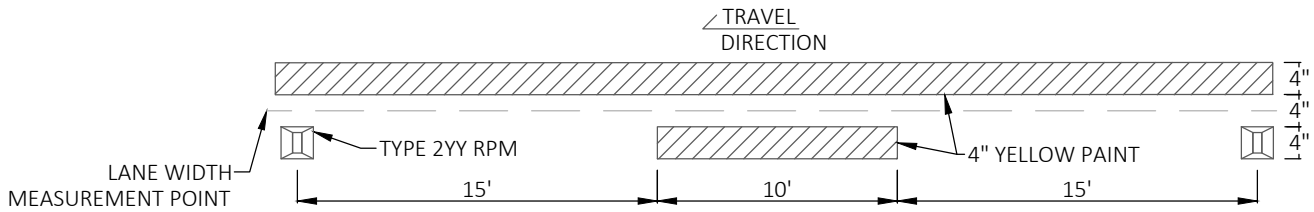

DETAIL C - TWO-WAY LEFT TURN LANE LINE

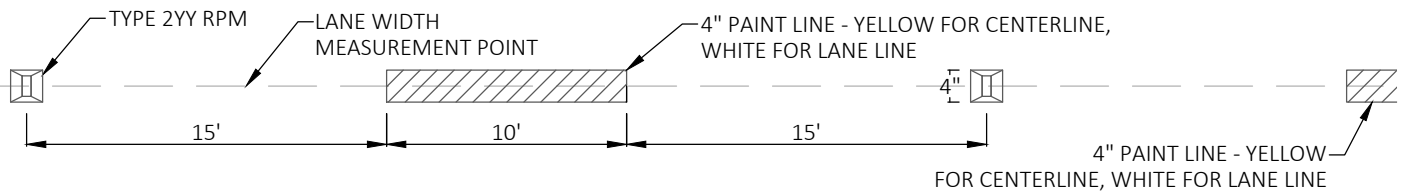


DETAIL D - CENTER LINE & LANE LINE

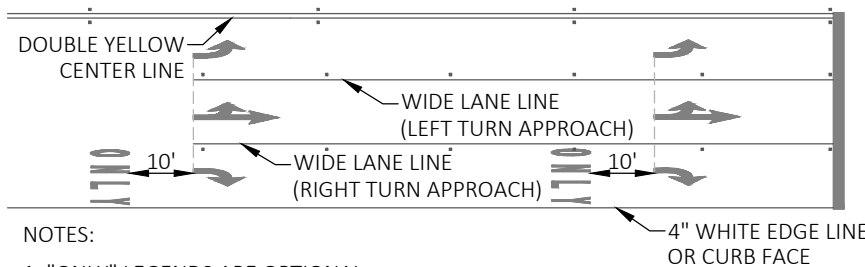

NOTES:

1. "ONLY" LEGENDS ARE OPTIONAL
2. TRAFFIC ARROWS SHOULD BE ALIGNED BY THE BASE OF THE LEGEND AND CENTERED IN THE LANE
3. TRAFFIC ARROWS SHALL BE PER WSDOT STD PLAN M-24.40-02 (LOW SPEED)
4. TRAFFIC LETTERS AND NUMBERS SHALL BE PER WSDOT STD PLAN M-80.10-01 - LOW SPEED APPLICATIONS

DETAIL G - LANE LEGENDS

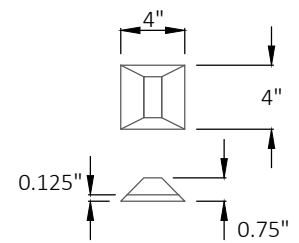

DETAIL H - TYPE 2 RPM

TYPE 2 RPM RAISED FACE COLORS	
TYPE 2YY	REFLECTORIZED YELLOW AND YELLOW
TYPE 2W	REFLECTORIZED WHITE - FACING TRAFFIC ONLY
TYPE 2Y	REFLECTORIZED YELLOW - FACING TRAFFIC ONLY

Tricia Juhnke


APPROVED BY: TRICIA JUHNKE
CITY ENGINEER



STANDARD DETAIL NUMBER: **403** SCALE: **NOT TO SCALE**

PAVEMENT MARKING DETAILS

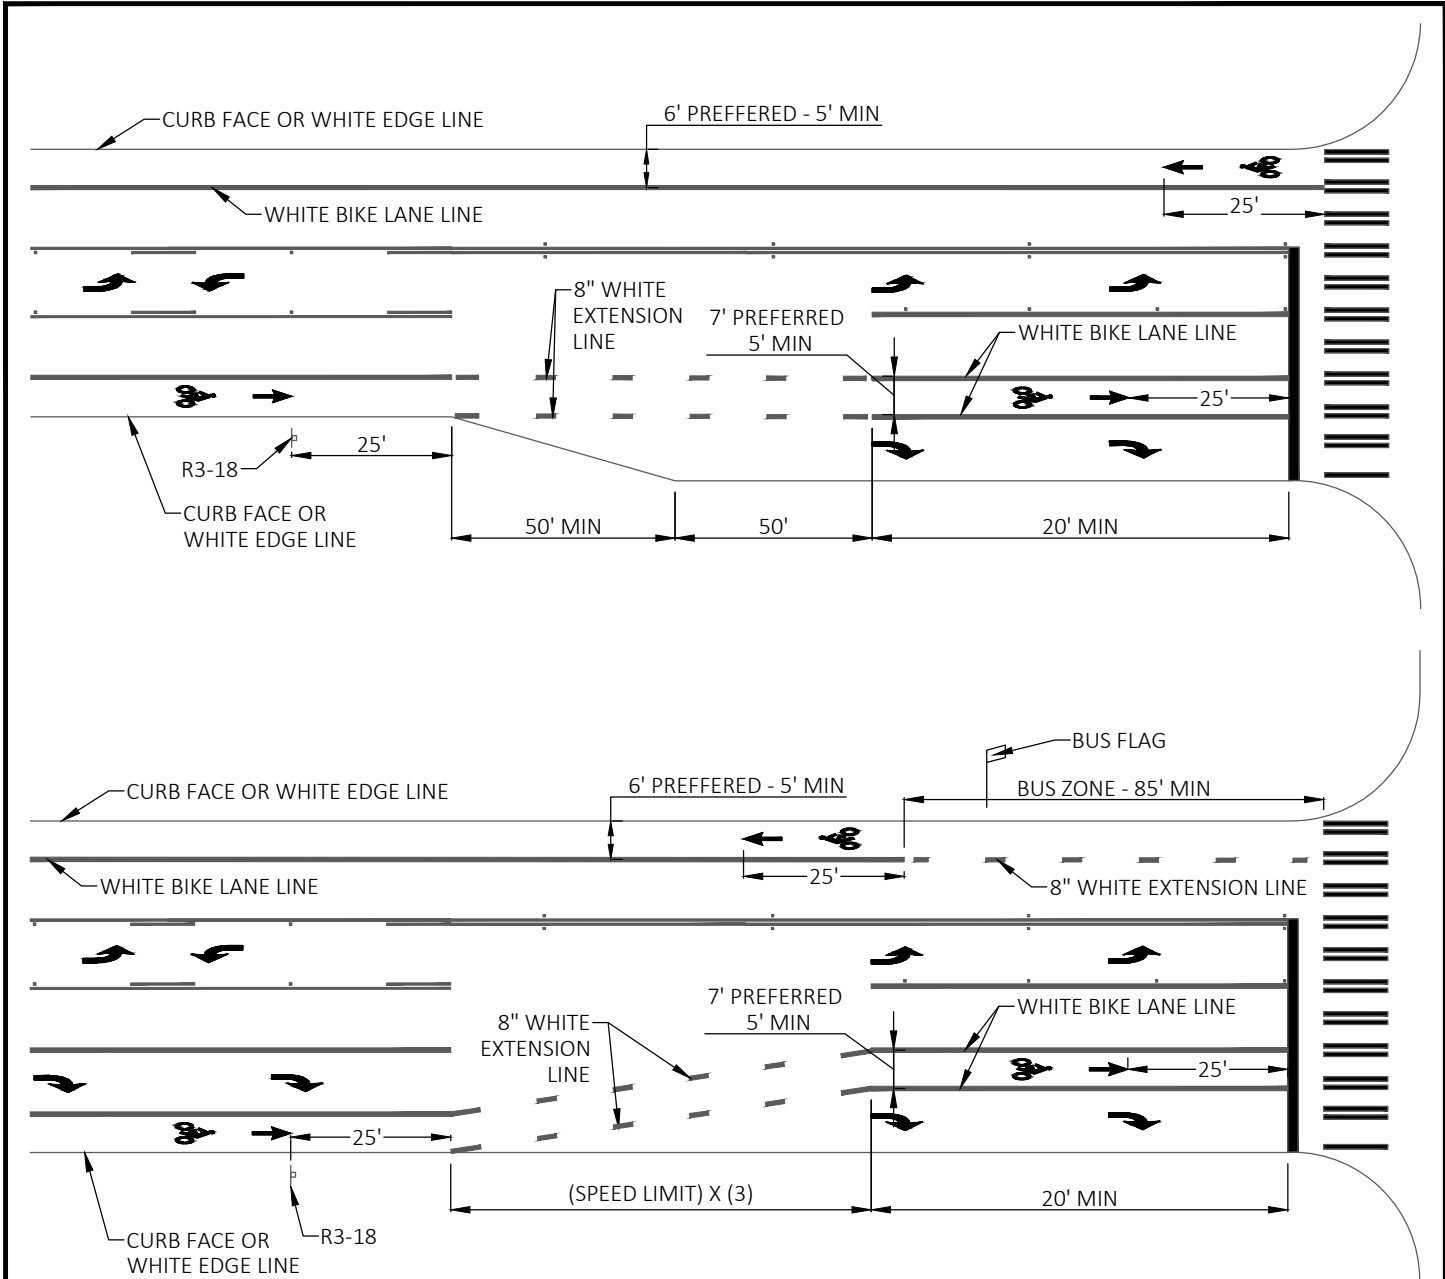

PUBLICATION DATE: 3/1/2021 REVISION DATE: 2/11/2020





BIKE LANE MARKINGS - RIGHT ONLY LANE

NOTES:

1. BICYCLE LANE SYMBOL PER WSDOT STD PLAN M-9.50-02.
2. INSTALL BICYCLE LANE LEGENDS AT THE ENDS OF EACH BLOCK, SEE DRAWING FOR DIMENSIONS.
3. FOR LONG BLOCKS INSTALL BICYCLE LANE LEGENDS AT EVEN INTERVALS APPROXIMATELY 300' APART.
4. USE 8" WHITE EXTENSION BIKE LANE LINE THROUGH BUS ZONES.
5. INSTALL "BIKE LANE ENDS" SIGN (R4-4) 100' PRIOR TO TERMINATING A BIKE LANE.
6. WHEN BIKE LANE ADJACENT TO FOG LINE OR CURB IS GREATER THAN OR EQUAL TO 7', USE A BUFFERED BIKE LANE, SEE COS STD 411.

 APPROVED BY: TRICIA JUHNKE CITY ENGINEER		STANDARD DETAIL NUMBER: 410 SCALE: NOT TO SCALE	BIKE LANE MARKINGS, SHEET 1 OF 2
PUBLICATION DATE: 3/1/2021 REVISION DATE: 2/11/2020			

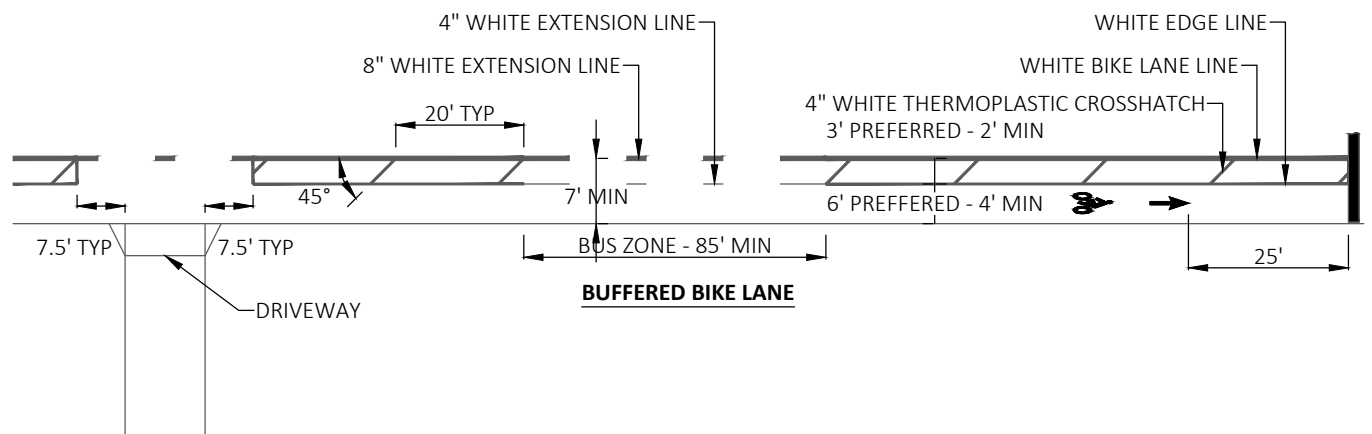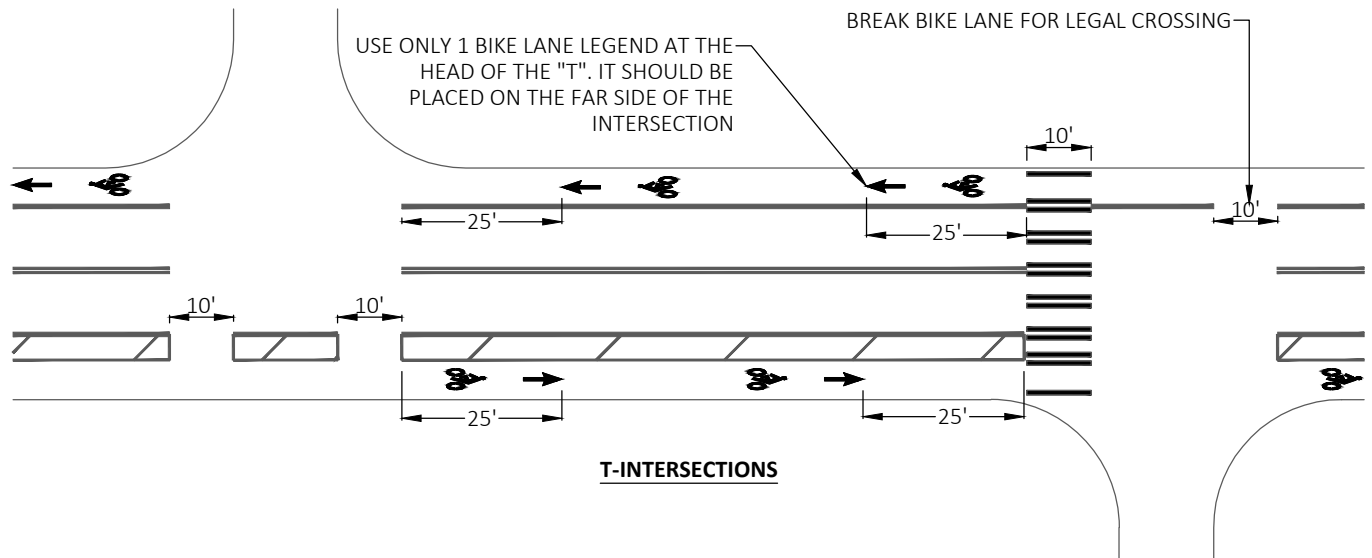

Tricia Juhnke






APPROVED BY: TRICIA JUHNKE
CITY ENGINEER



STANDARD DETAIL NUMBER: **410** SCALE: **NOT TO SCALE**

BIKE LANE MARKINGS, SHEET 2 OF 2

PUBLICATION DATE: 3/1/2021 REVISION DATE: 2/11/2020

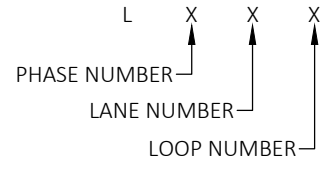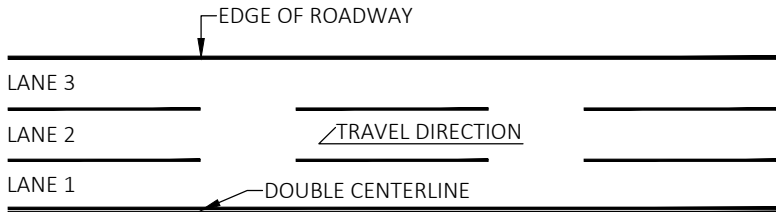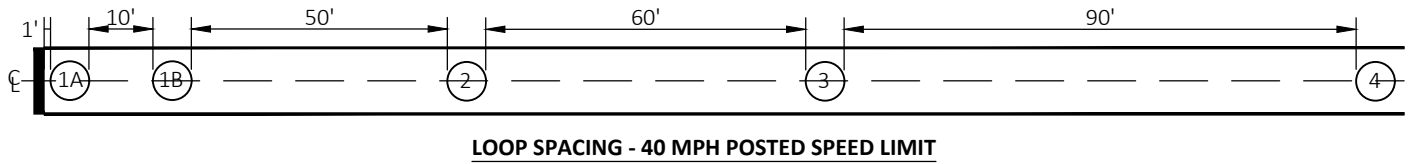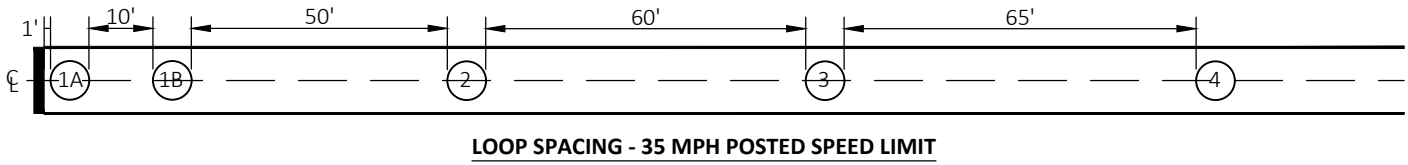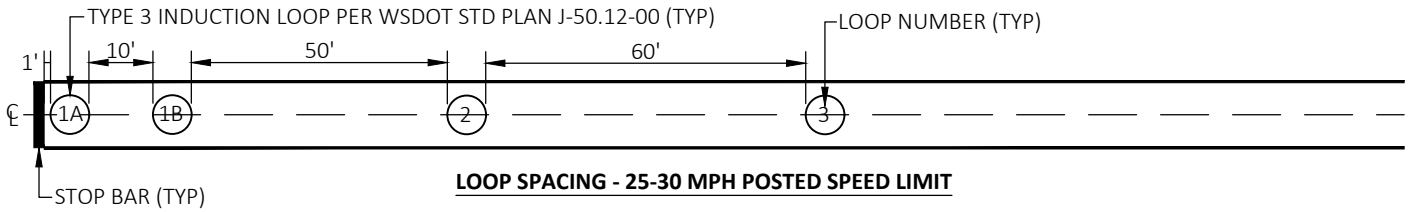

NOTES:

1. SEE WSDOT STD PLAN J-50.12-00 FOR WIRING PLAN.
2. ADVANCED LOOPS SHOULD NOT BE IN SERIES WITH STOP BAR LOOPS.
3. LOOP SHOULD BE SEPARATED BY LANE.

Tricia Juhnke


APPROVED BY: TRICIA JUHNKE
CITY ENGINEER



STANDARD DETAIL NUMBER: **420** | SCALE: **NOT TO SCALE**

TRAFFIC SIGNAL LOOP


PUBLICATION DATE: 3/1/2021 | REVISION DATE: 2/11/2020

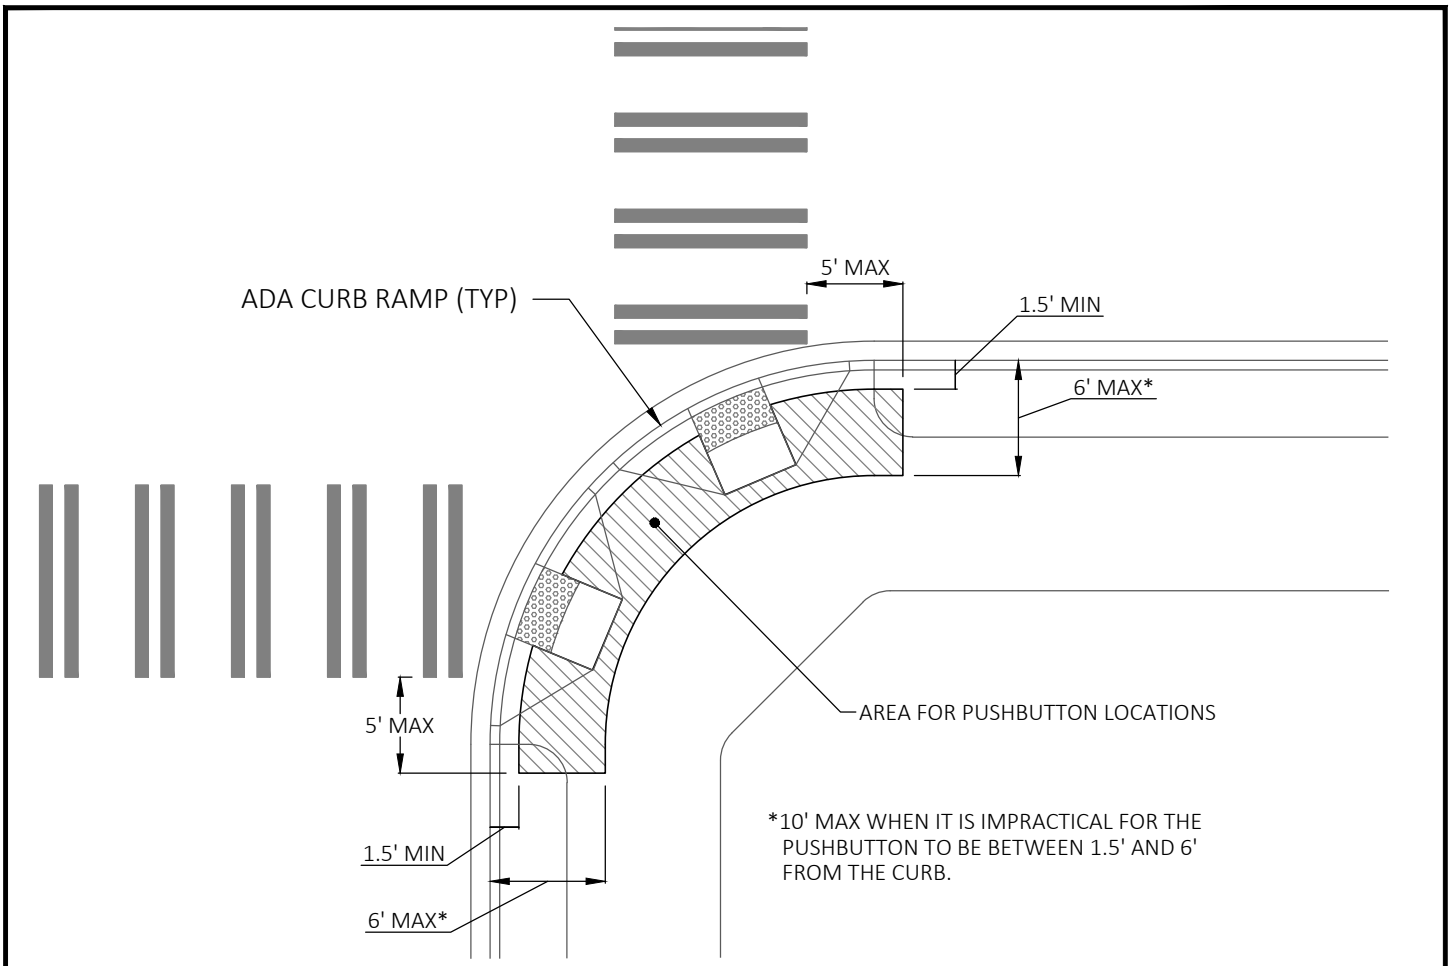

NOTES:

1. TWO PEDESTRIAN PUSHBUTTONS ON A CORNER SHOULD BE SEPARATED BY 10'.
2. PUSH BUTTON FACE SHOULD BE ORIENTED PARALLEL TO THE CROSSING DIRECTION.
3. PUSH BUTTON SHALL HAVE A 4' X 4' LANDING WITH LESS THAN A 2% CROSS-SLOPE IN ALL DIRECTIONS. PUSH BUTTON LANDING CAN OVERLAP WITH ADA RAMP LANDING.

 APPROVED BY: TRICIA JUHNKE CITY ENGINEER	 CITY OF SHORELINE Public Works	STANDARD DETAIL NUMBER: 430 SCALE: NOT TO SCALE	<h2 style="margin: 0;">PEDESTRIAN PUSHBUTTON LOCATION</h2>
PUBLICATION DATE: 3/1/2021 REVISION DATE: 2/11/2020			

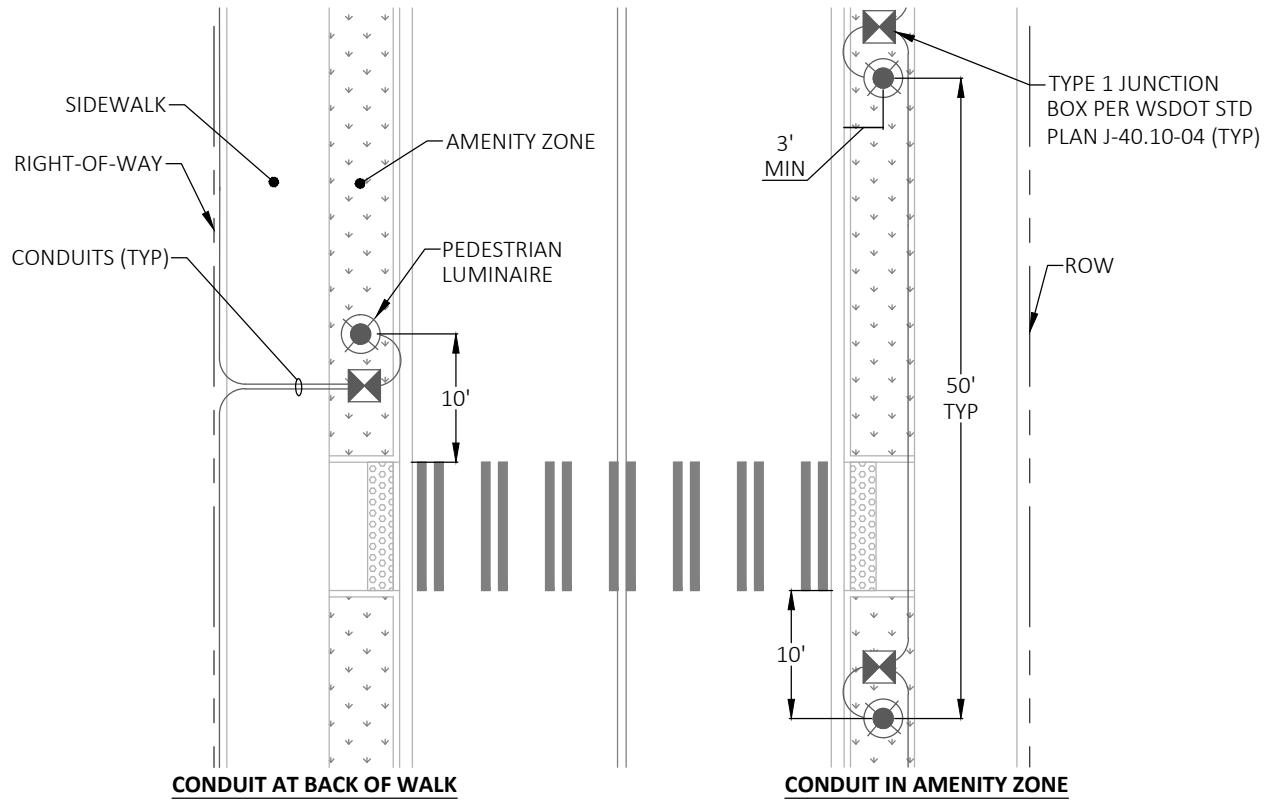

NOTES:

1. PEDESTRIAN SCALE LIGHTING SHOULD BE DIRECTED TOWARD THE SIDEWALK, AND CAN BE USED IN COMBINATION WITH ROADWAY SCALE LIGHTING.
2. PEDESTRIAN SCALE LUMINAIRES SHALL BE MOUNTED 12 TO 14 FEET ABOVE THE SIDEWALK.
3. ALL FIXTURES SHALL BE FROM TABLE 1 AND REQUIRE APPROVAL FROM THE CITY TRAFFIC ENGINEER.
4. INTERSECTION STREET LIGHTING SHOULD BE PLACED DOWNSTREAM OF CURB RAMPS, PERPENDICULAR TO THE CURB. FOLLOWING FHWA GUIDANCE, LUMINAIRES SHOULD BE LOCATED AT LEAST 10 FEET FROM THE CROSSWALK AND POSITIONED TO LIGHT THE SIDE OF THE PEDESTRIAN FACING THE APPROACHING VEHICLE.
5. WHERE FEASIBLE, LIGHTING SHOULD BE PLACED ON THE APPROACH SIDE OF A MID-BLOCK PEDESTRIAN CROSSING TO ENHANCE VISIBILITY OF PEDESTRIANS.
6. LIGHTING SHALL COMPLY WITH SECTION 7.9 OF THE ENGINEERING DEVELOPMENT MANUAL.
7. LIGHTING DESIGN AND CONSTRUCTION SHALL BE CONSISTENT WITH THE FOLLOWING CITY OF SEATTLE STANDARD PLANS AND CONSTRUCTION STANDARDS:
 - 7.1. STD PLAN 543B - PED LIGHT POLE FOUNDATION DETAIL
 - 7.2. STD PLAN 563A - POLE MOUNTING AND GROUT DETAIL
 - 7.3. STD PLAN 463B - FESTOON OUTLET DETAIL
 - 7.4. CONSTRUCTION STANDARD 1714.50 - UNDERGROUND STREETLIGHT SYSTEMS
 - 7.5. CONSTRUCTION STANDARD 1716.34 - STREETLIGHT POLE MOUNTING & GROUTING
8. THE DECORATIVE PEDESTRIAN LIGHT WITH THE GRAY LIGHT AND LIGHT GRAY POLE SHALL BE USED WITH THE SHORT SHROUD BASE UNLESS OTHERWISE APPROVED.

TABLE 1: MATERIAL STANDARD NUMBERS (FROM SEATTLE CITY LIGHT CATALOG)

TYPE	LIGHT	POLE/ BASE	
DECORATIVE PEDESTRIAN LIGHT	5723.15 - URBANSCAPE PED LIGHT	5752.05 - ROUND STREETLIGHT POLE	5756.09 - DECORATIVE ROUND STREETLIGHT POLE & BASE
STANDARD PEDESTRIAN LIGHT	5723.23 - SIDE MOUNT PED LIGHT	5754.07 - SQUARE PED LIGHT POLE	5754.07 - ANCHOR BASE

Tricia Juhnke

APPROVED BY: TRICIA JUHNKE
CITY ENGINEER



STANDARD DETAIL NUMBER: **440** SCALE: **NOT TO SCALE**

PEDESTRIAN LIGHTING

PUBLICATION DATE: 3/1/2021 REVISION DATE: 2/10/2021