

# Shoreline Community & Aquatics Center Project

---

Public Open House  
November 28, 2018

# 02 Park at Town Center Landscape Concept





Park at Town Center Concept



N 180TH ST

N 178TH ST

Shoreline City Hall

MIDVALE AVENUE

AURORA AVENUE

raised connection

open lawn

Interurban Trail

playful elements

planting

playful elements


plaza


existing red brick road

public art area

playful elements

# Park at Town Center Concept

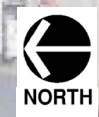

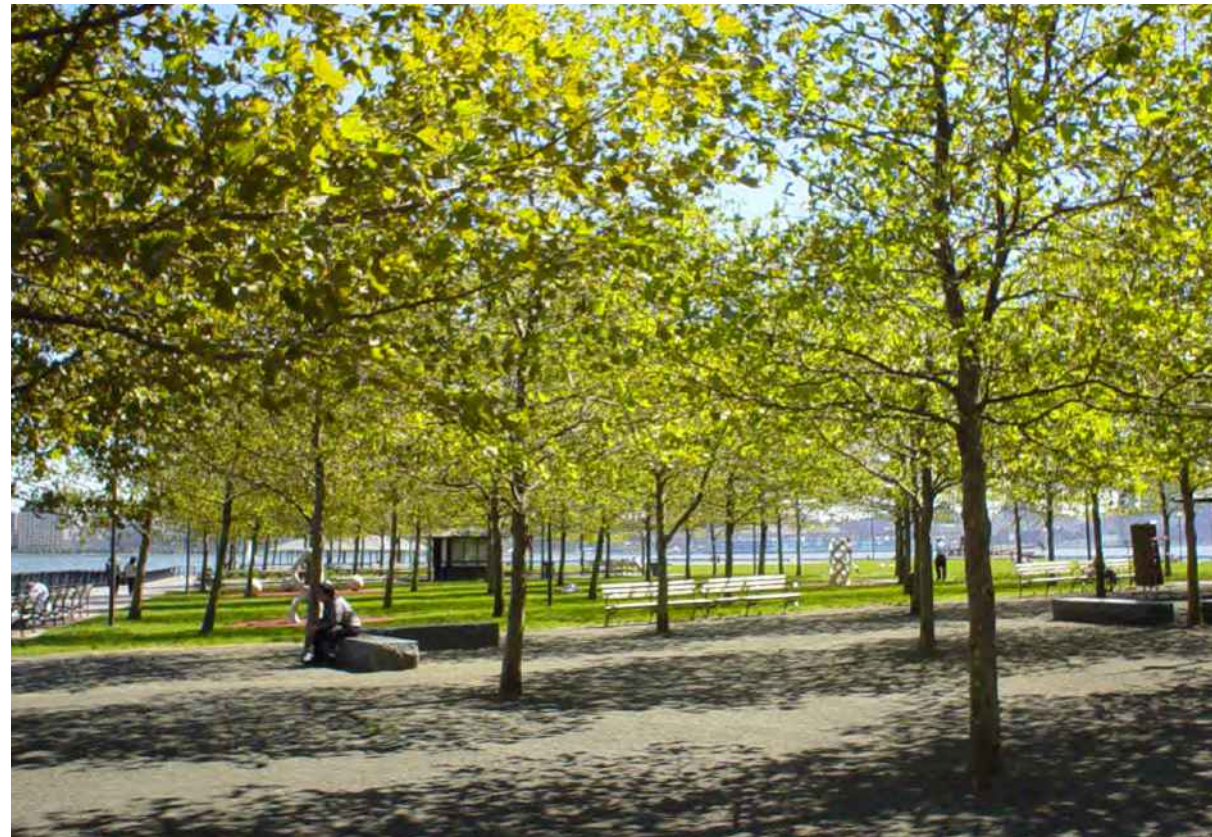

Park at Town Center Concept - Site Elements



- 1 CITY HALL
- 2 HOUSING (FUTURE)
- 3 SHOREWOOD HIGH SCHOOL
- BUS/PUBLIC TRANSPORTATION
- PARK/GREENSPACE
- RAPID RIDE LINE/BUS ROUTE
- INTERURBAN TRAIL

# VICINITY MAP

SHORELINE COMMUNITY AND AQUATICS CENTER



WRNSSTUDIO

PLACE





- 1 CITY HALL
- 2 HOUSING (FUTURE)
- 3 SHOREWOOD HIGH SCHOOL
- BUS/PUBLIC TRANSPORTATION
- PARK/GREENSPACE
- RAPID RIDE LINE/BUS ROUTE
- INTERURBAN TRAIL

# VICINITY MAP

SHORELINE COMMUNITY AND AQUATICS CENTER



WRNSSTUDIO

PLACE





- 1 CITY HALL
- 2 HOUSING (FUTURE)
- 3 SHOREWOOD HIGH SCHOOL
- BUS/PUBLIC TRANSPORTATION
- PARK/GREENSPACE
- RAPID RIDE LINE/BUS ROUTE
- INTERURBAN TRAIL

# VICINITY MAP

SHORELINE COMMUNITY AND AQUATICS CENTER




WRNSSTUDIO


PLACE







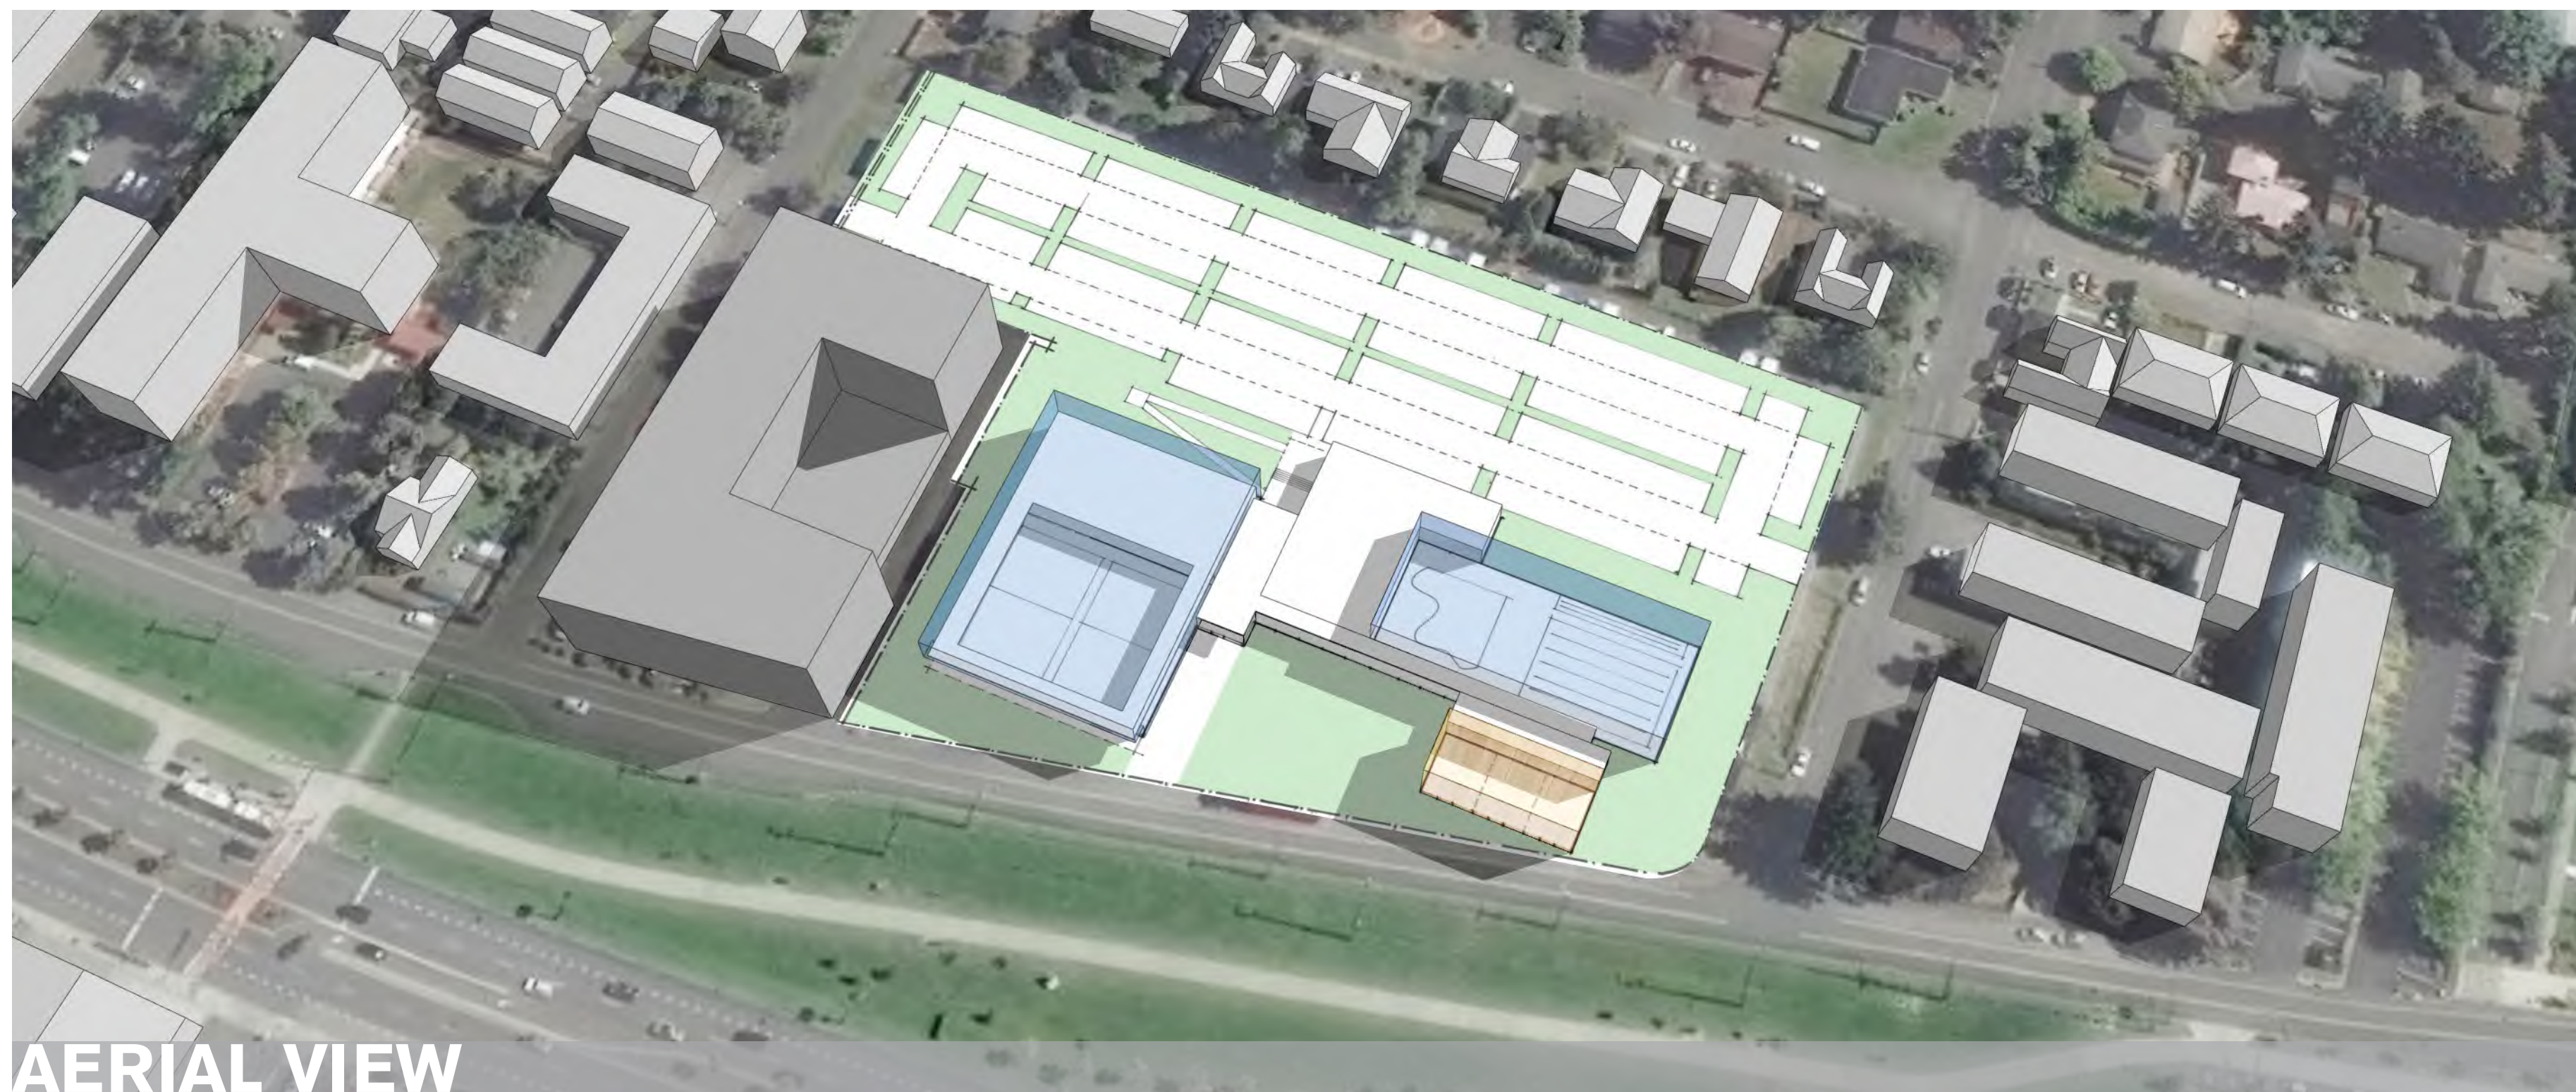


AERIAL VIEW

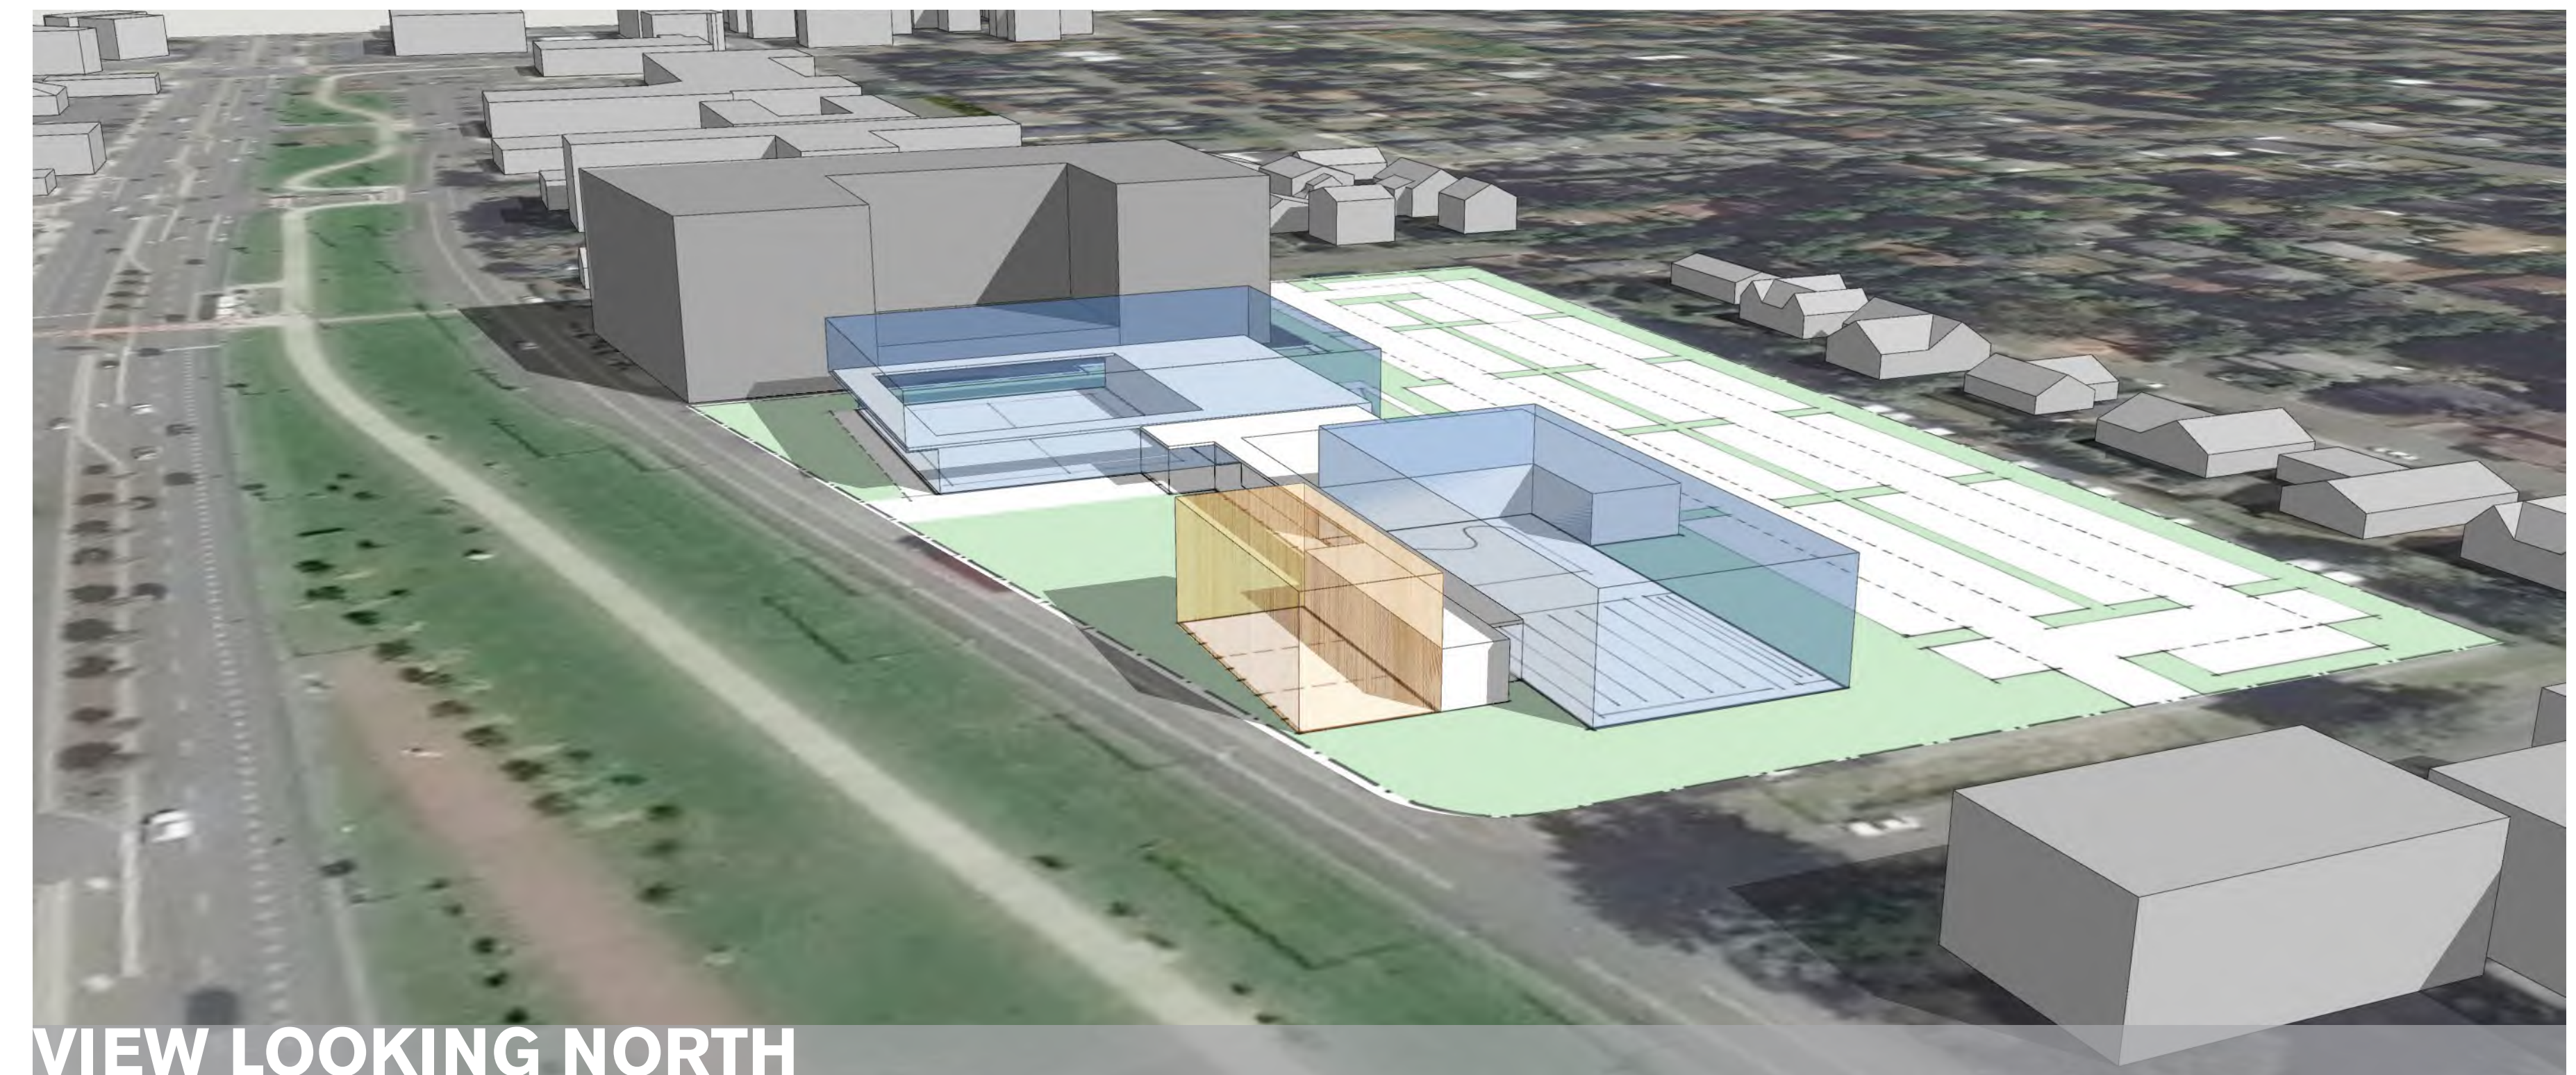

VIEW LOOKING NORTH

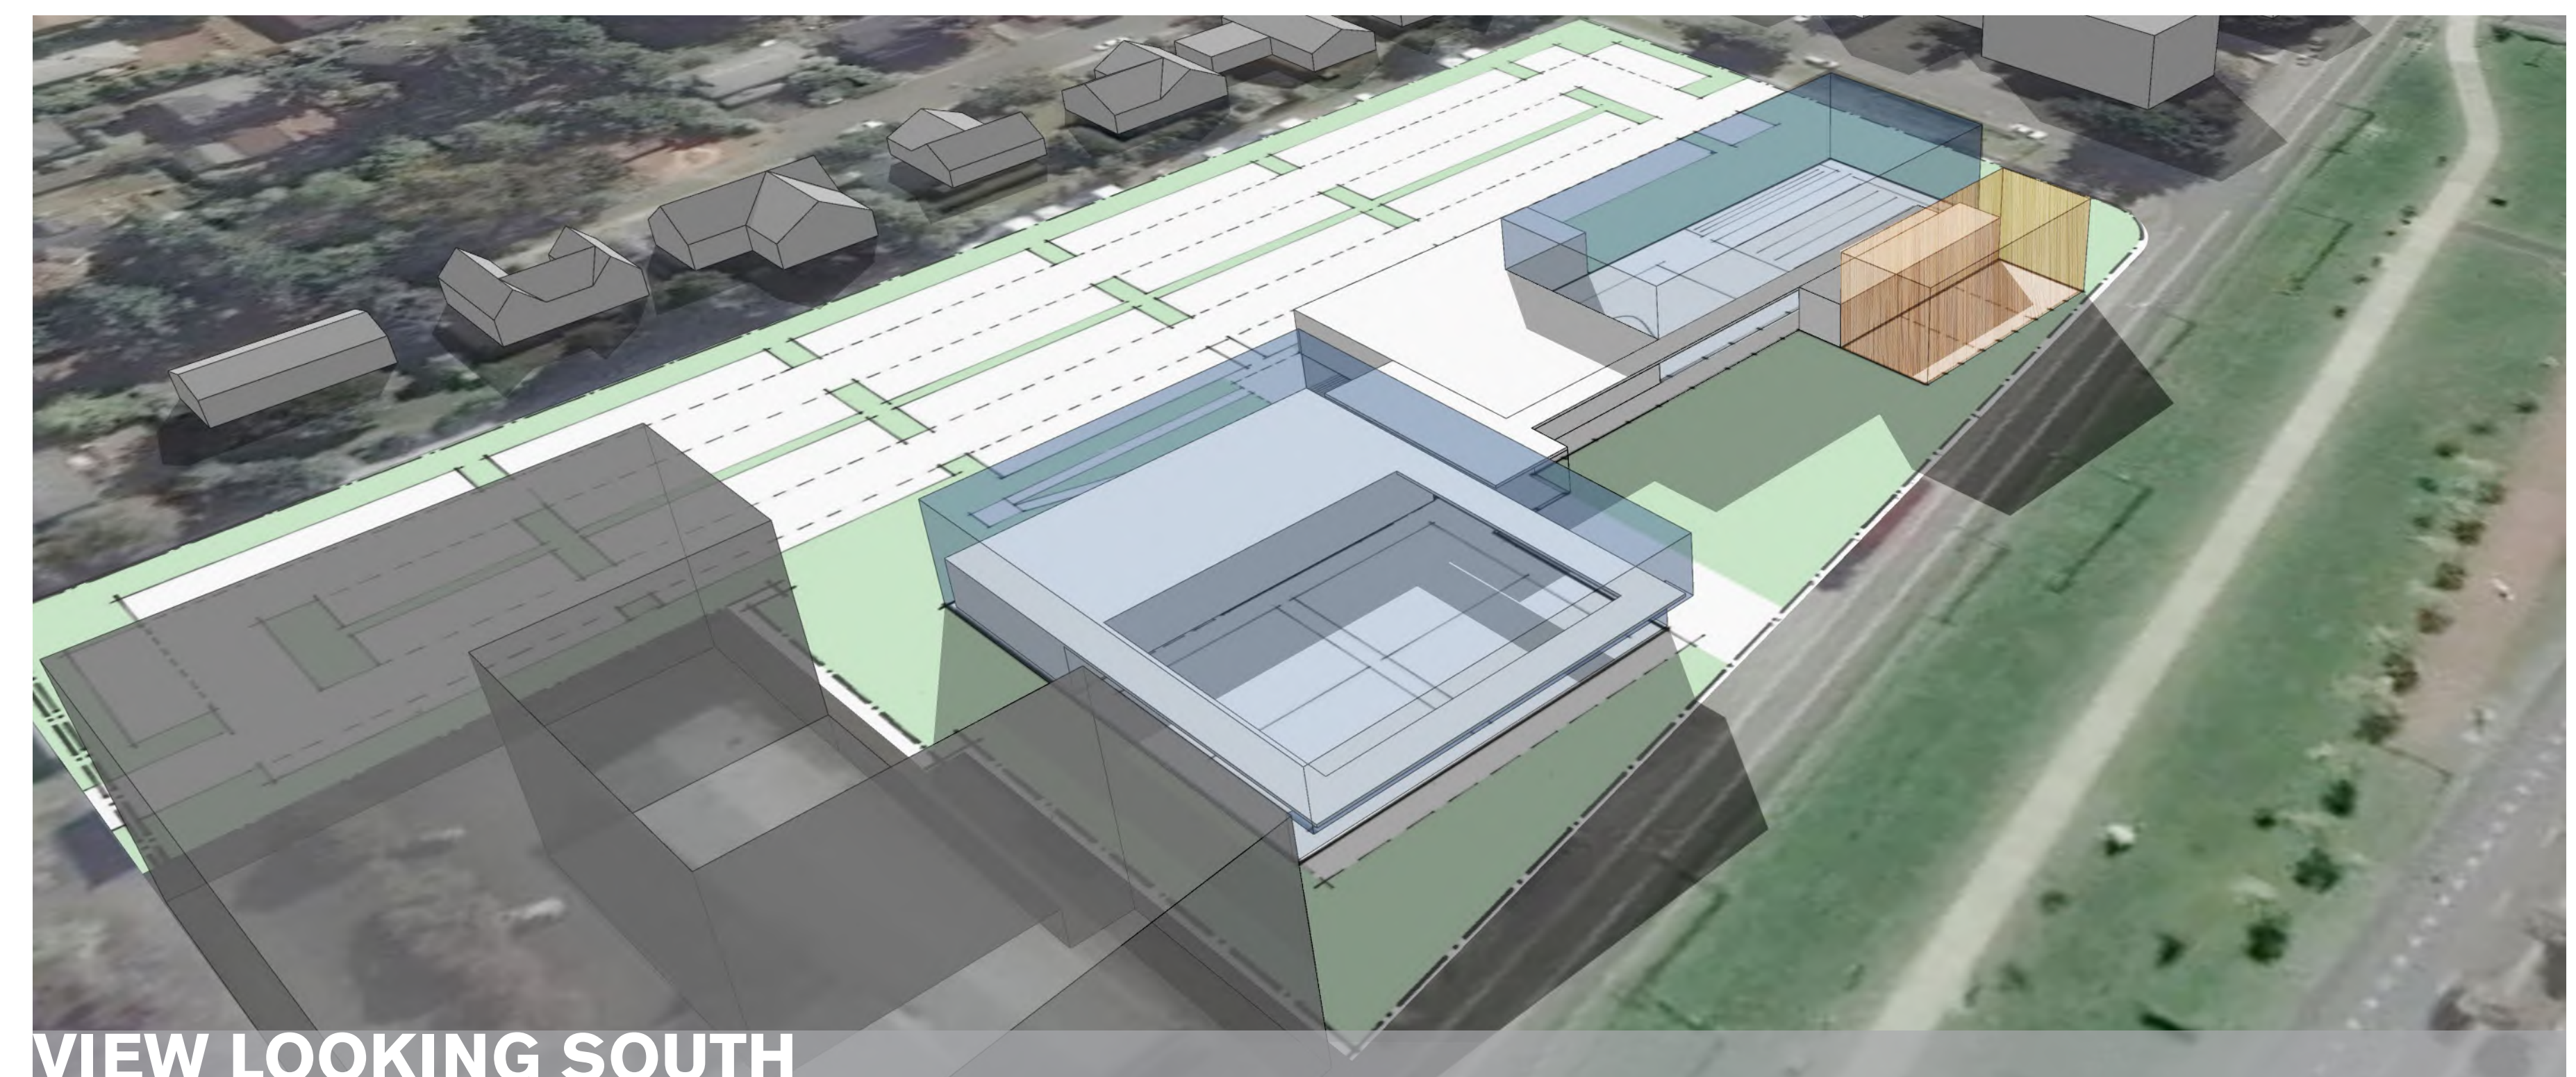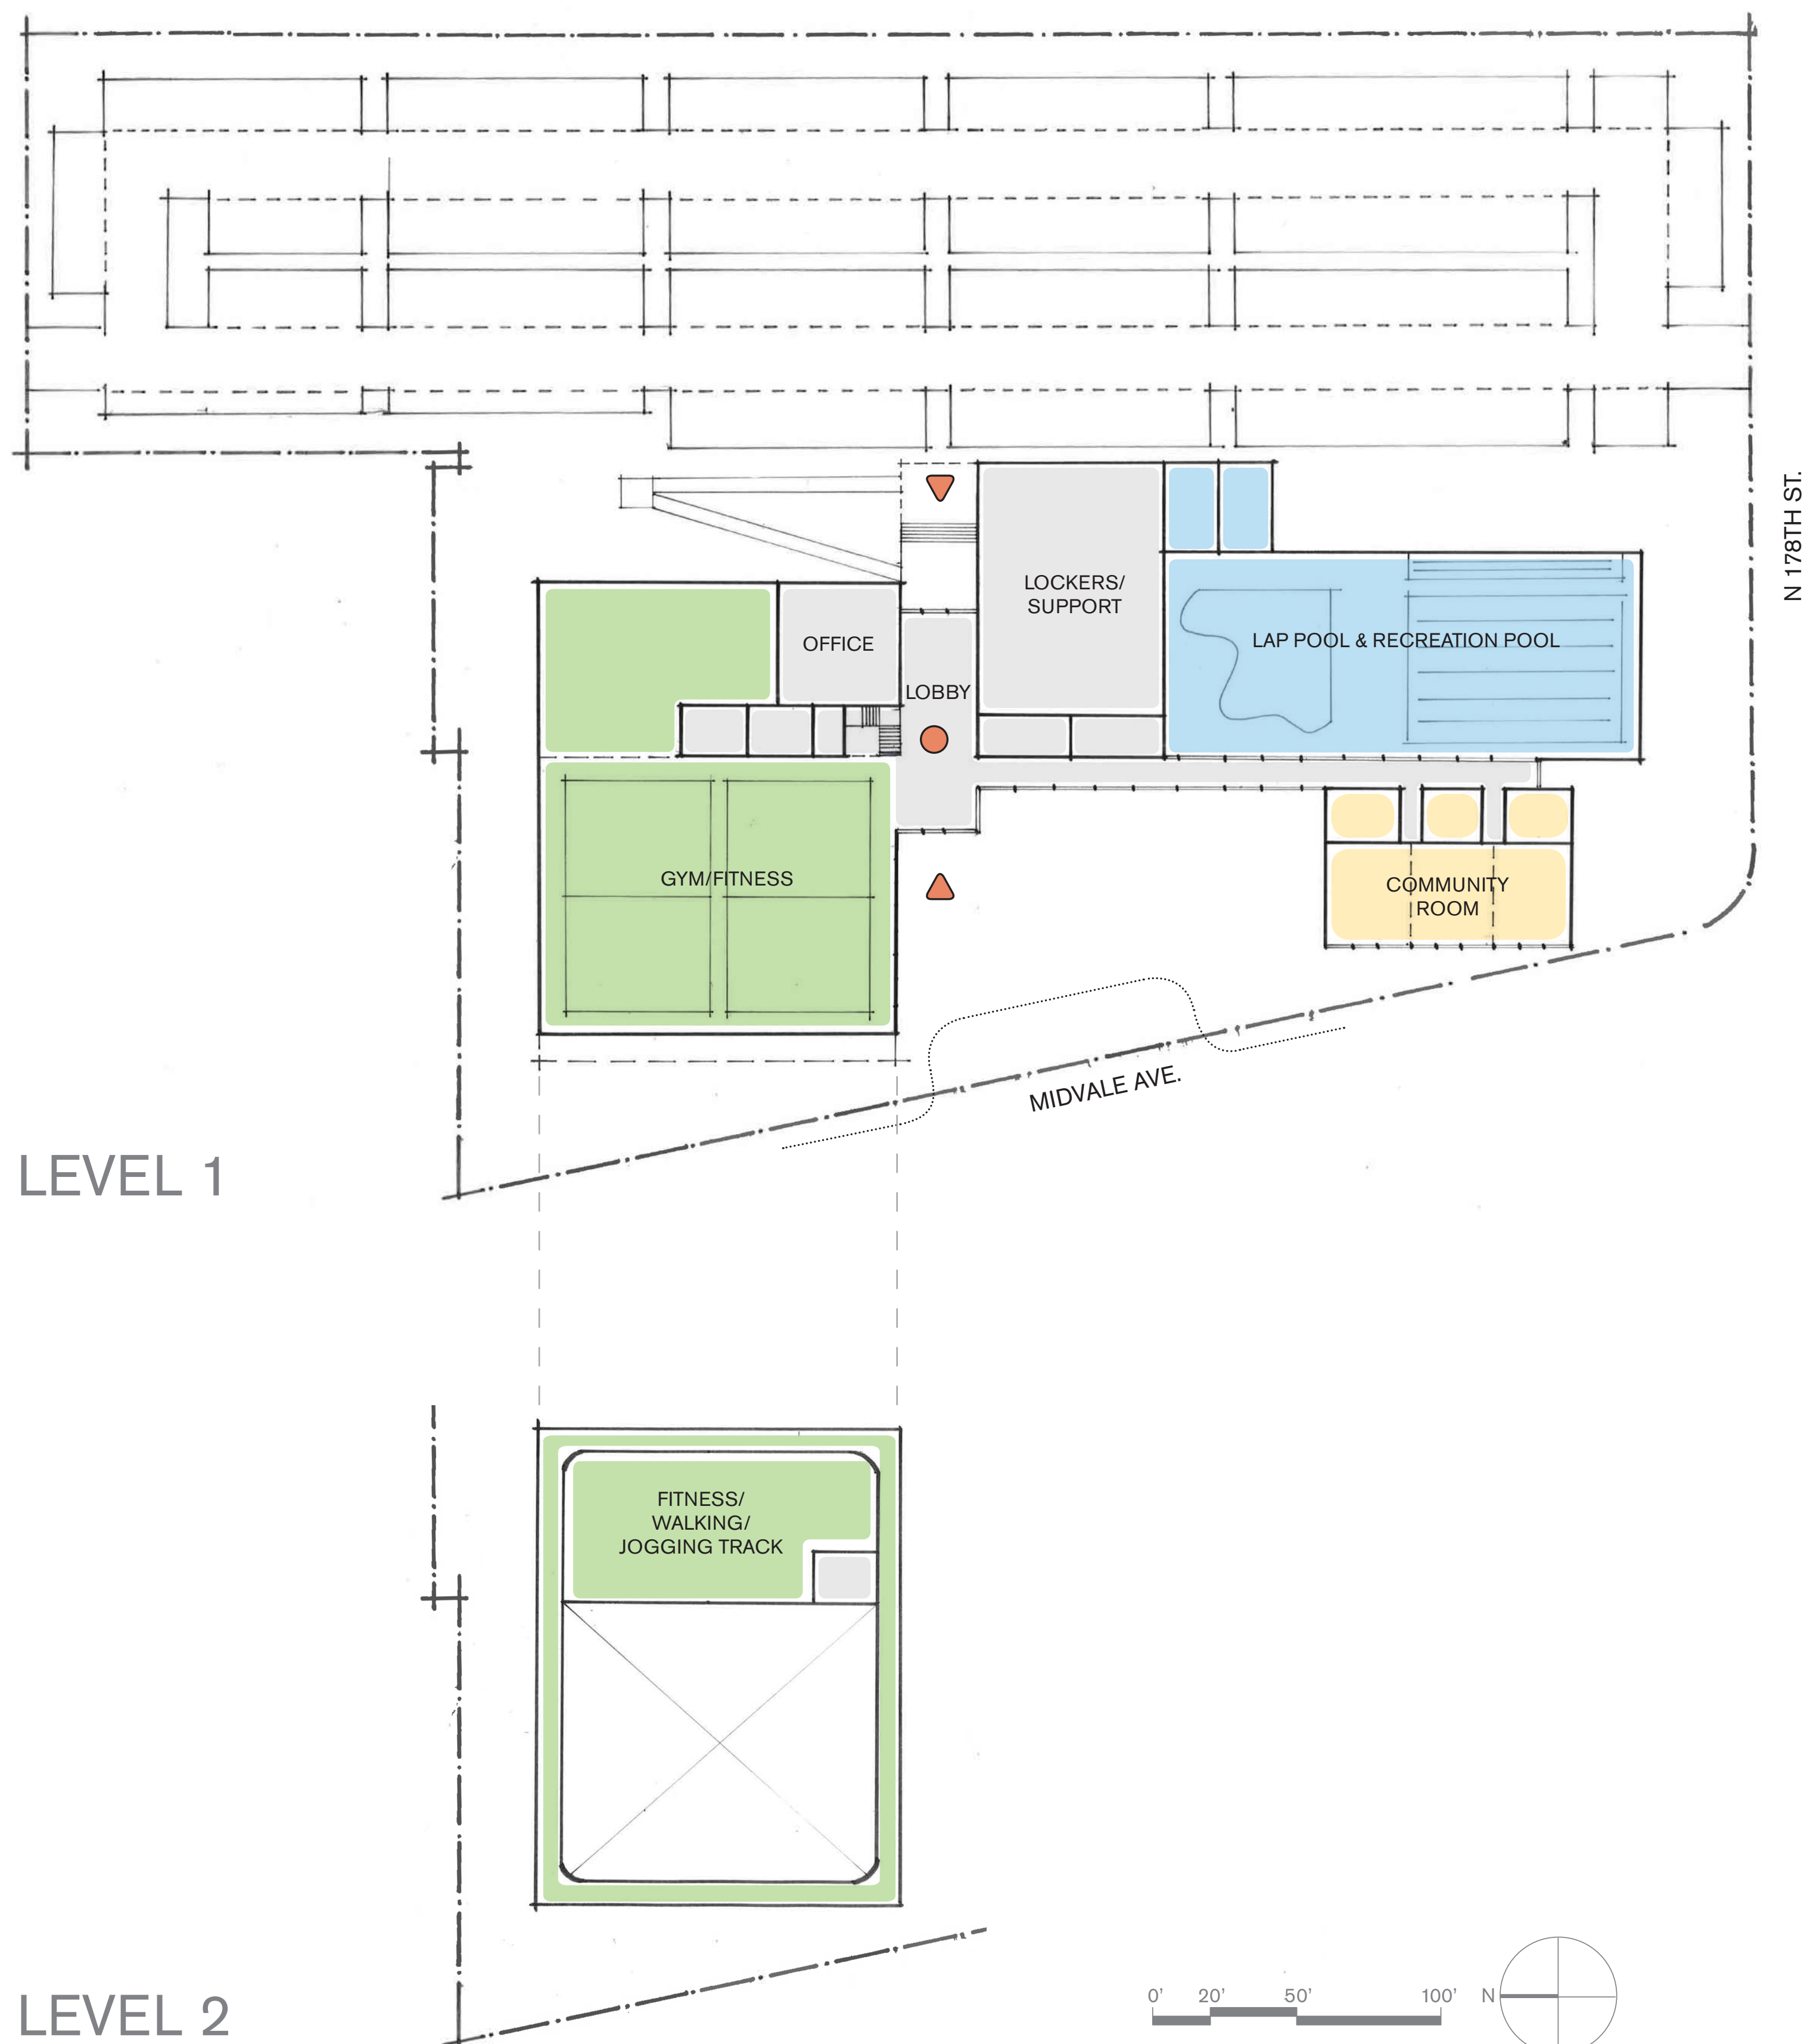

VIEW LOOKING SOUTH

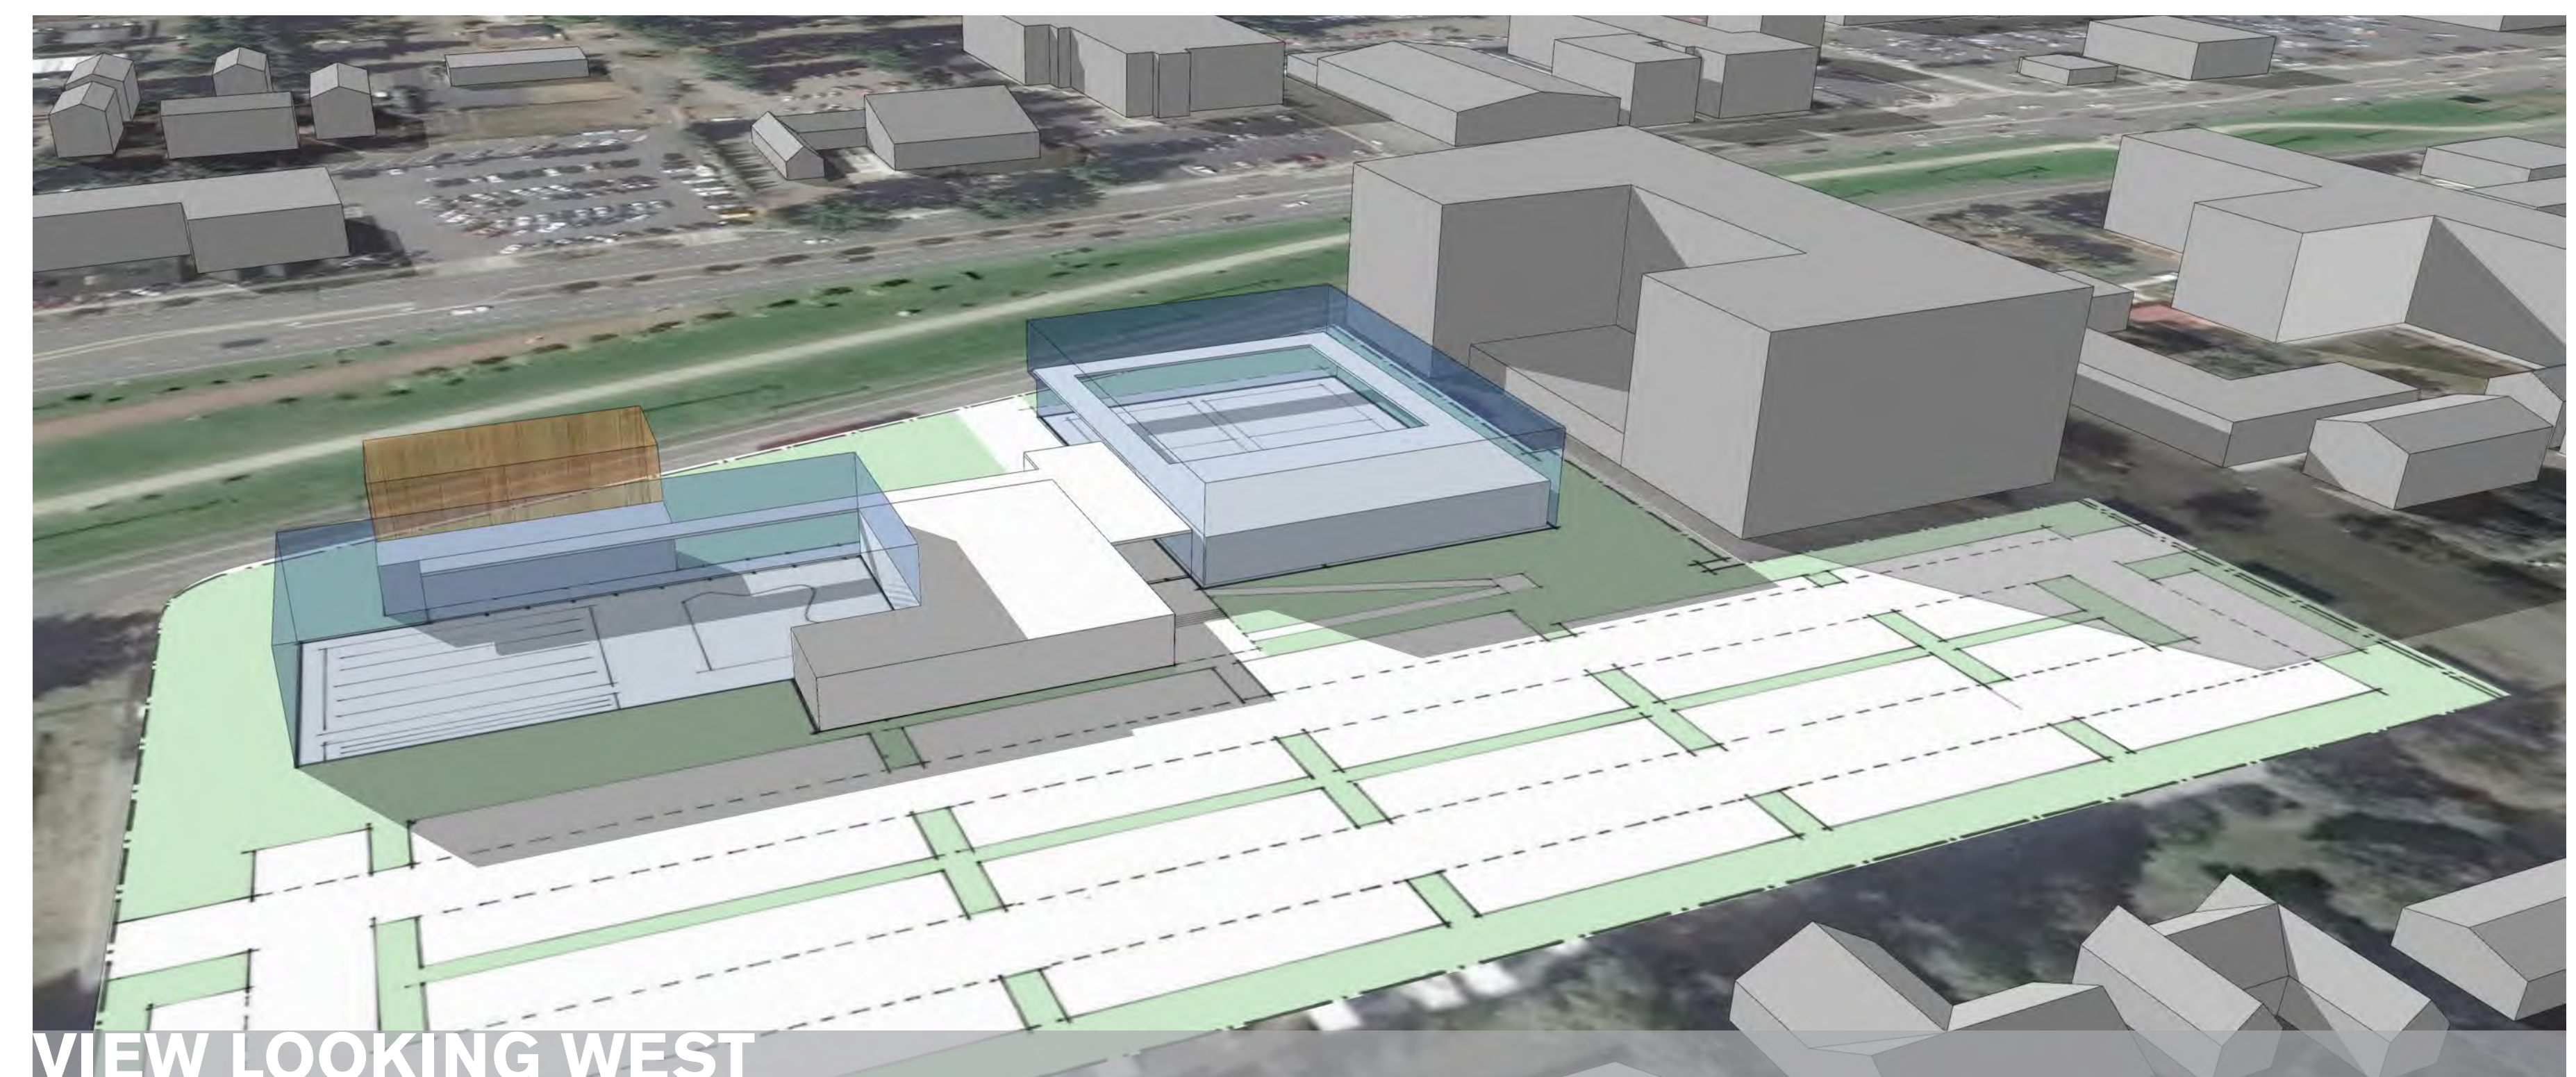

VIEW LOOKING WEST

# HYBRID SCHEME PLAN & VIEWS


SHORELINE COMMUNITY AND AQUATICS CENTER




WRNSSTUDIO

PLACE




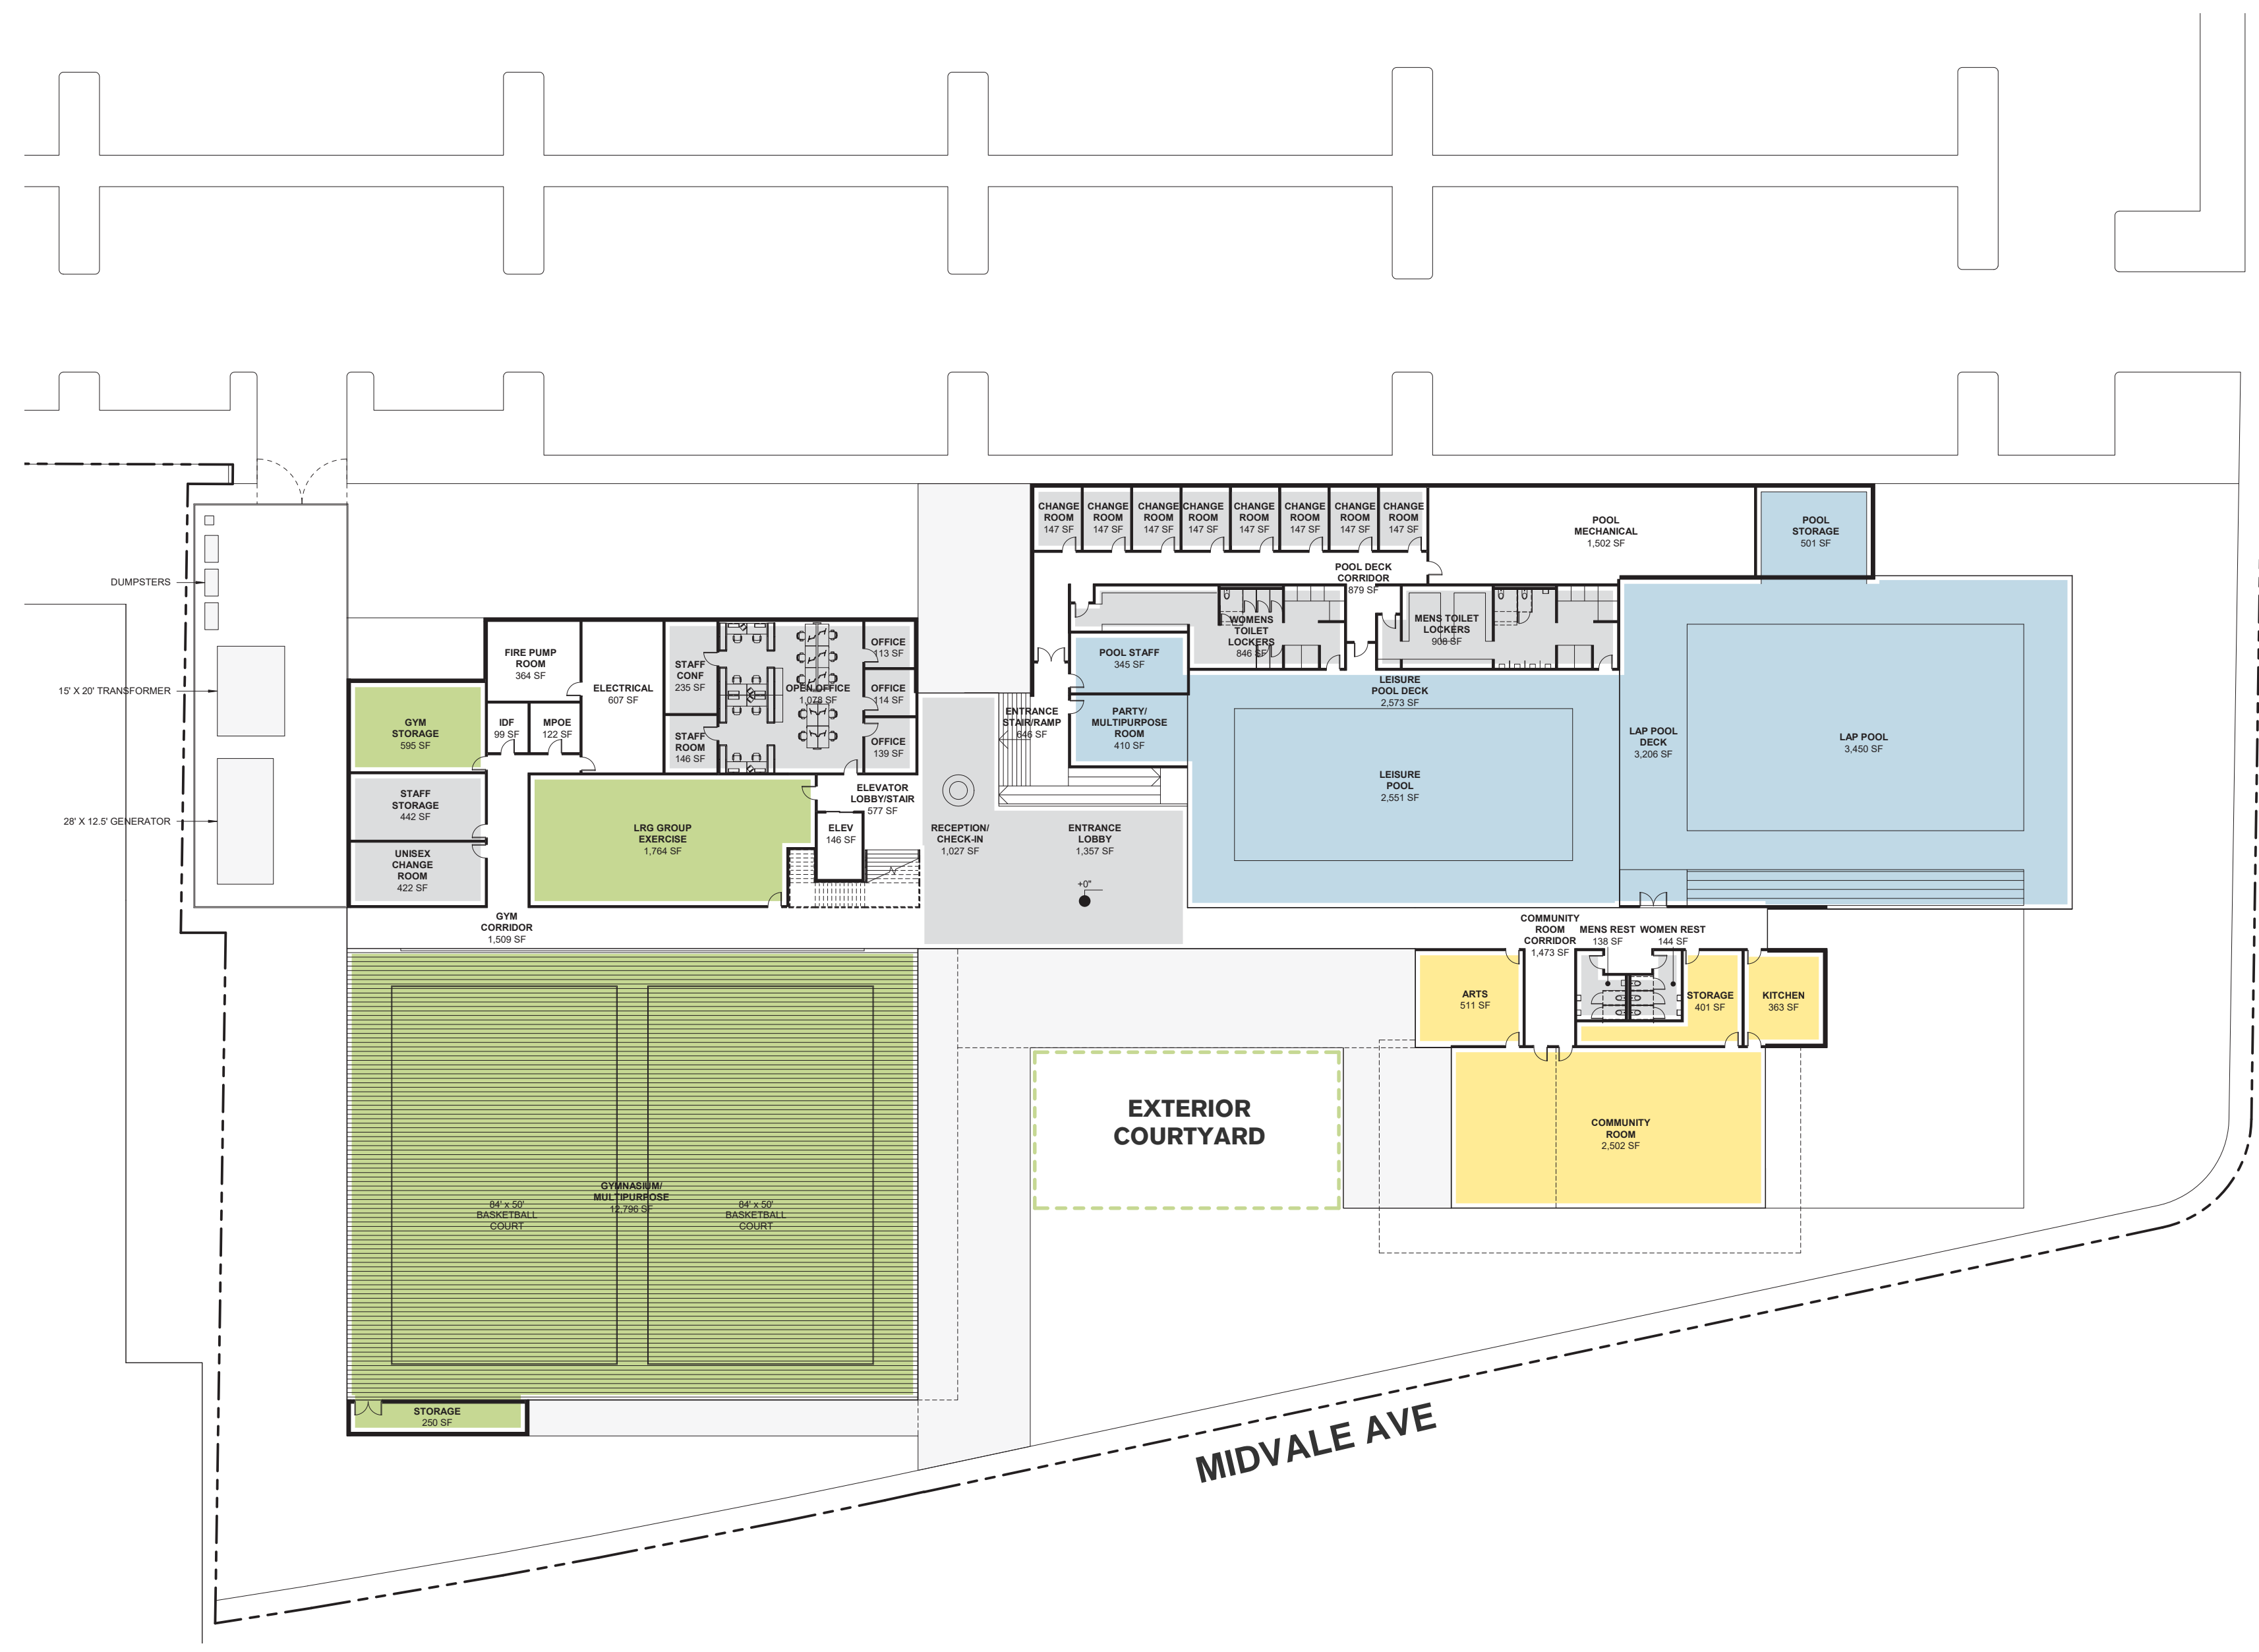


178TH STREET

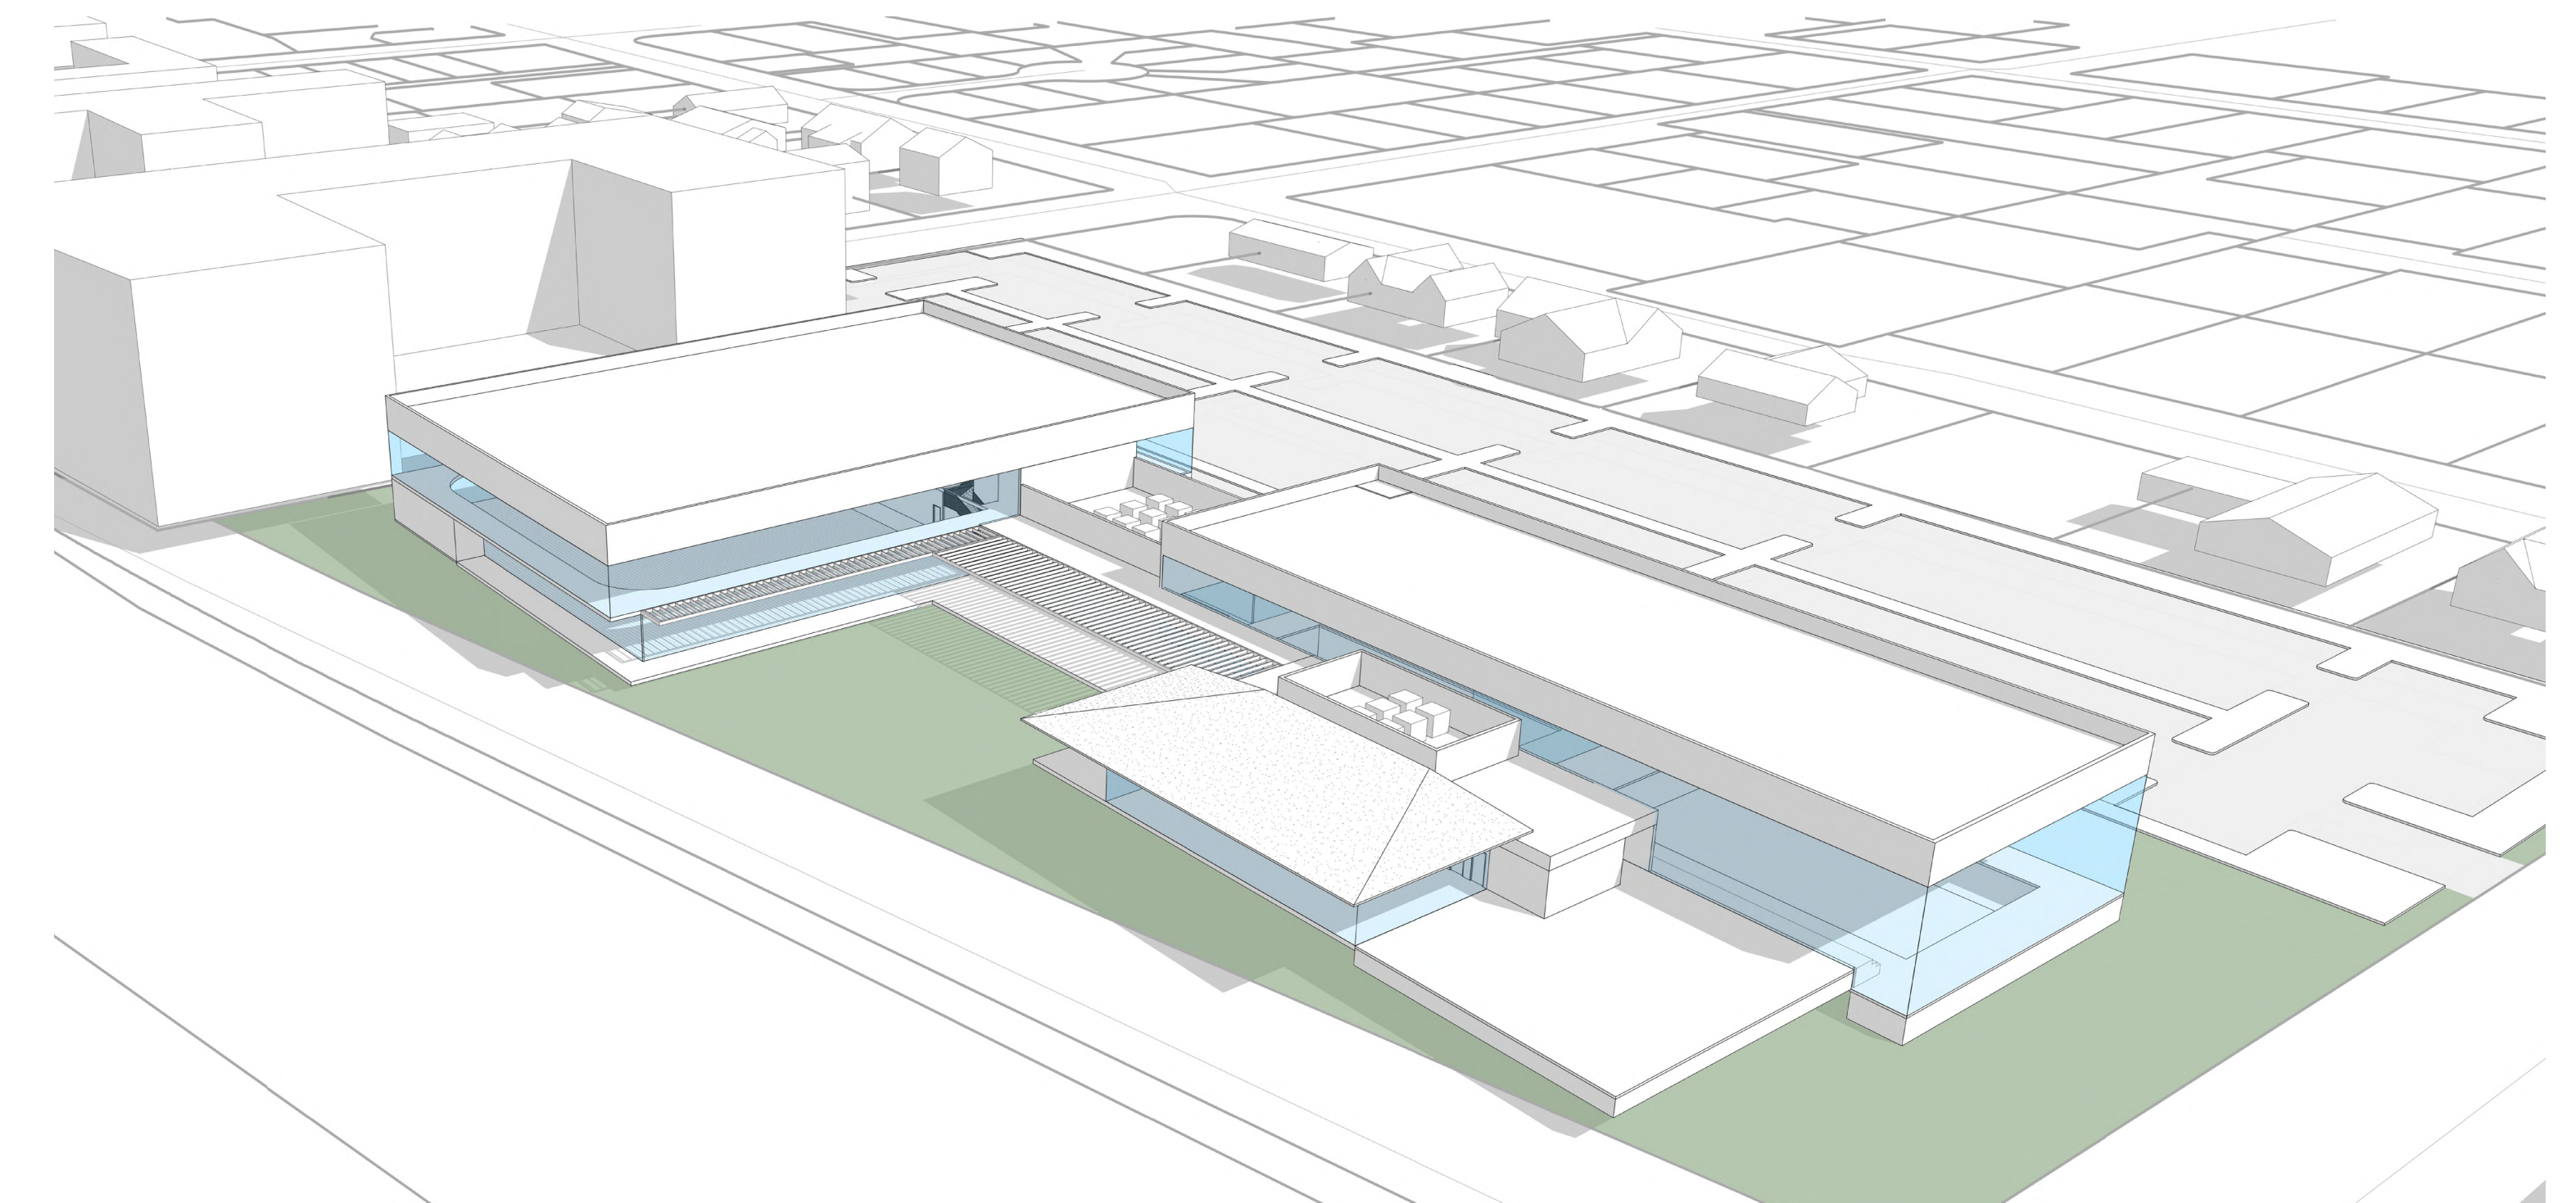

VIEW LOOKING NORTHEAST

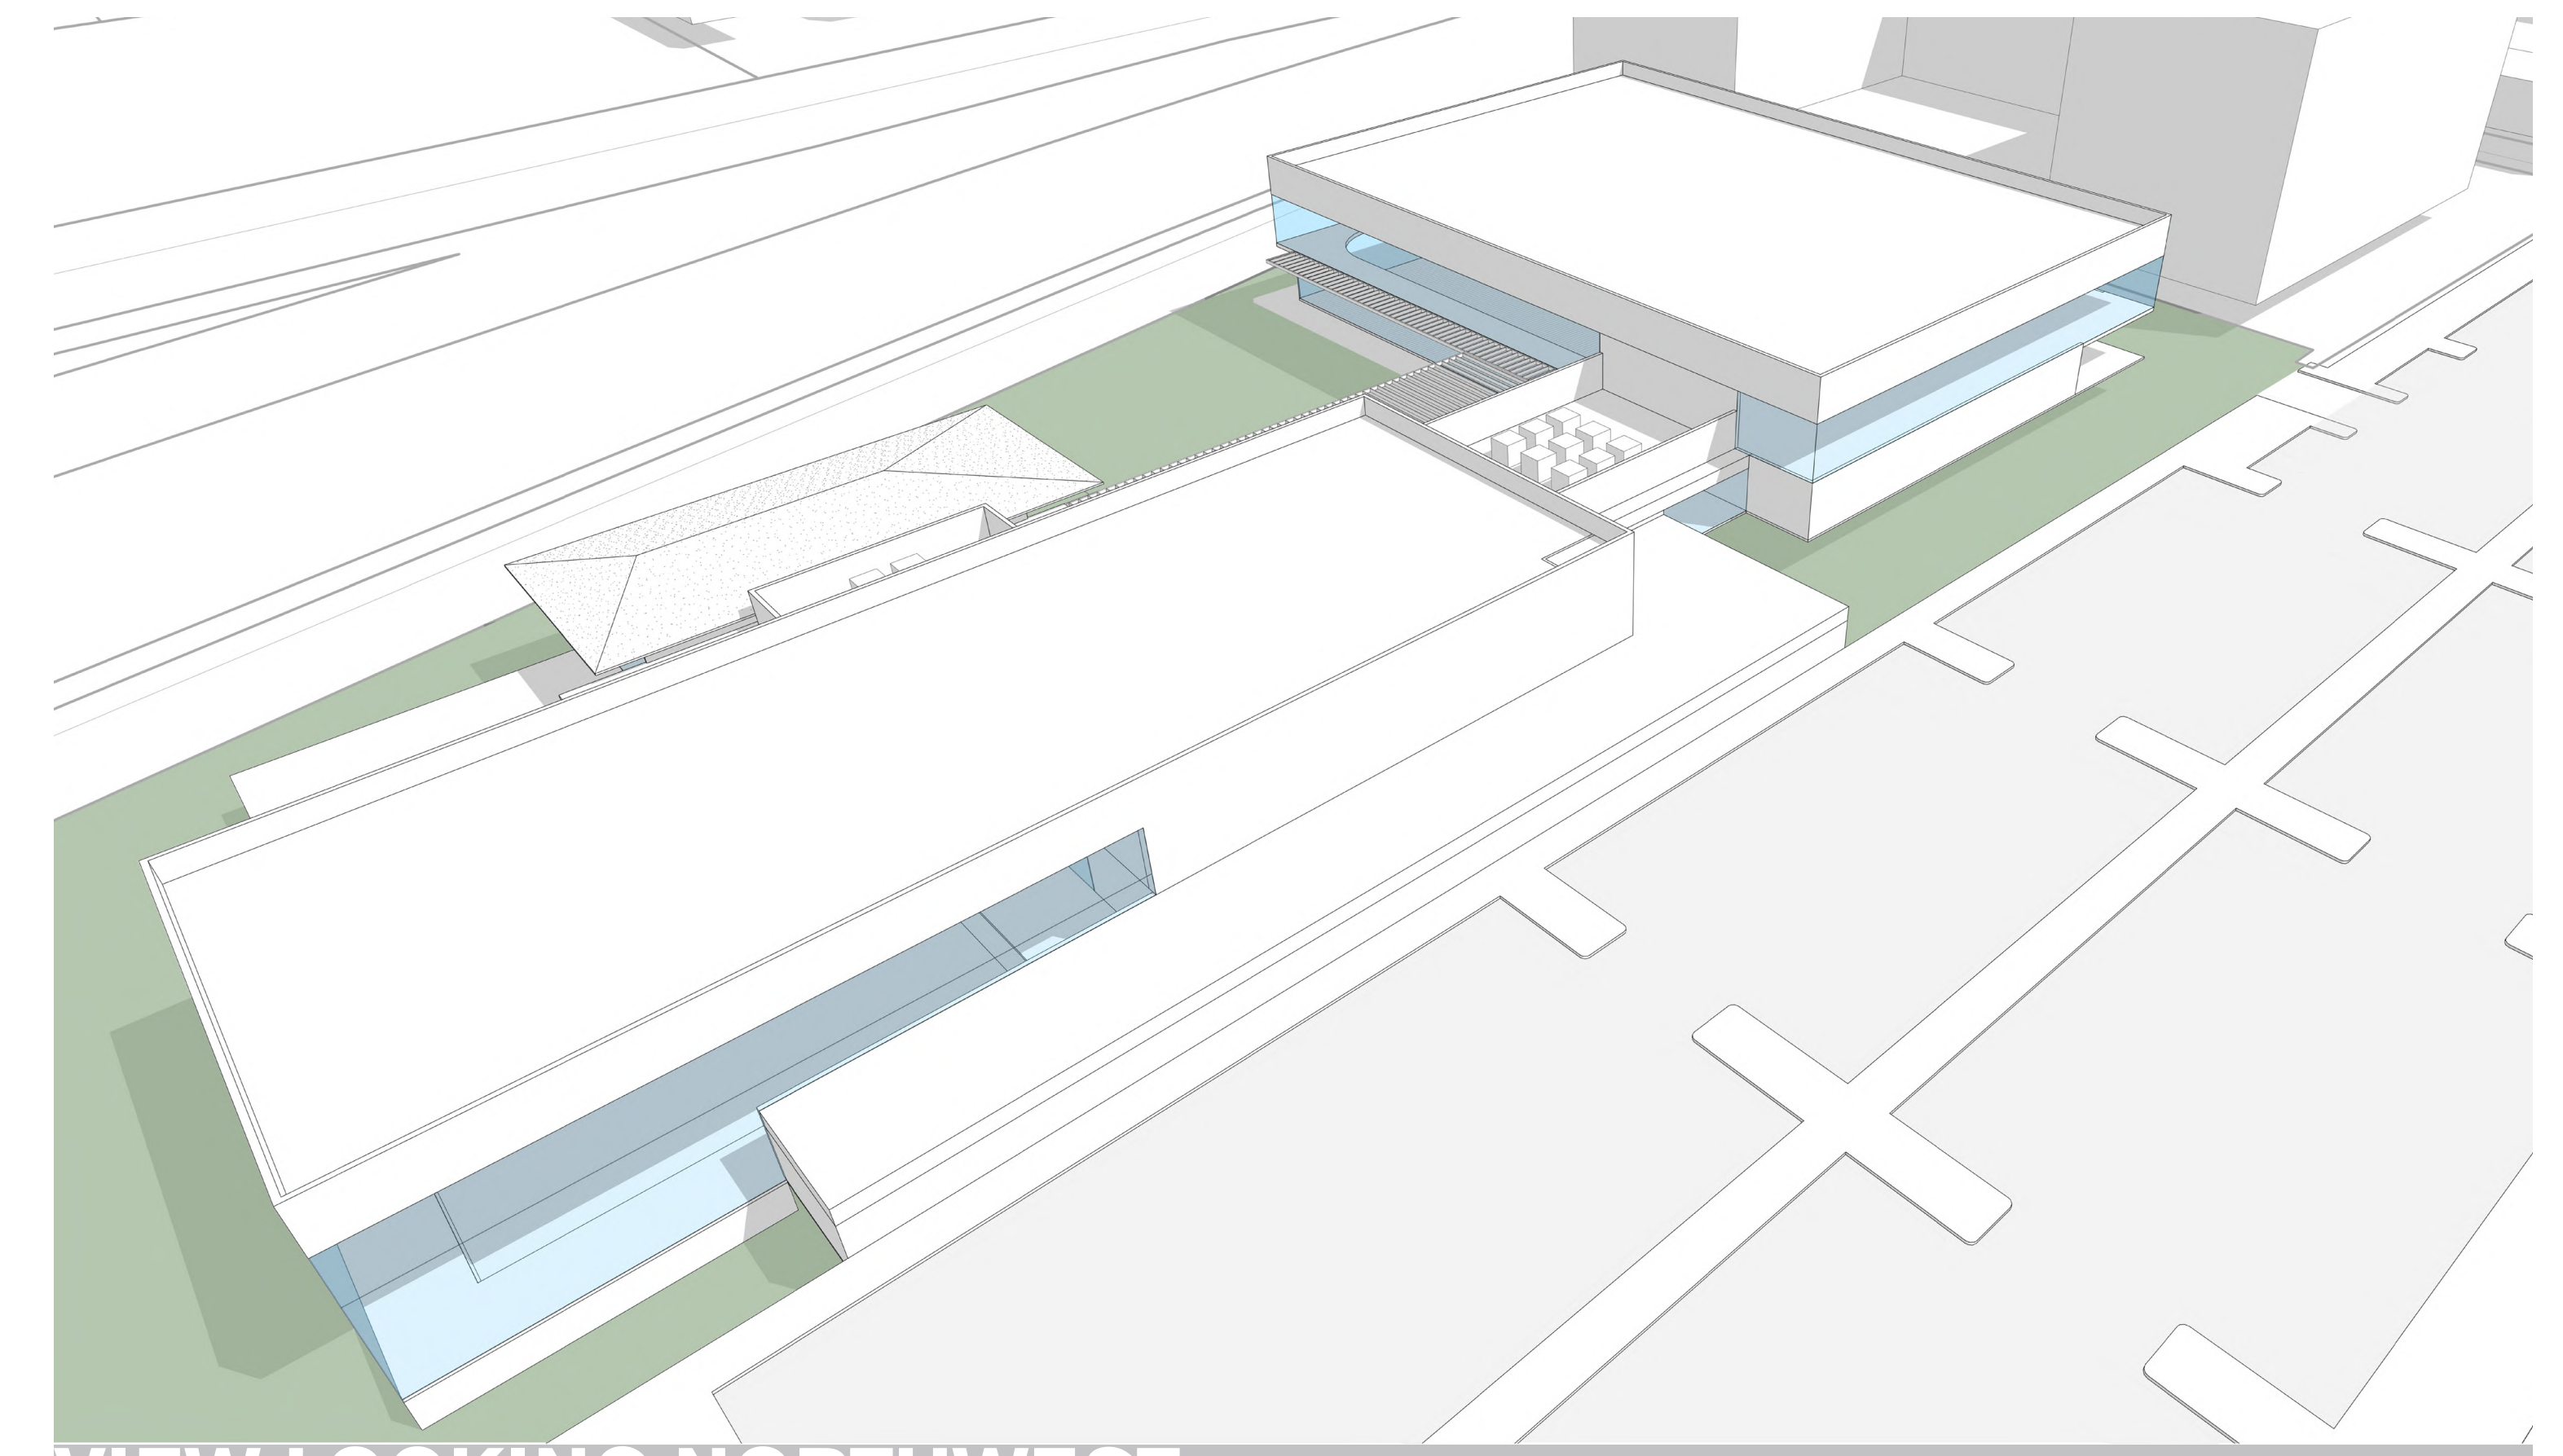


VIEW LOOKING NORTHWEST

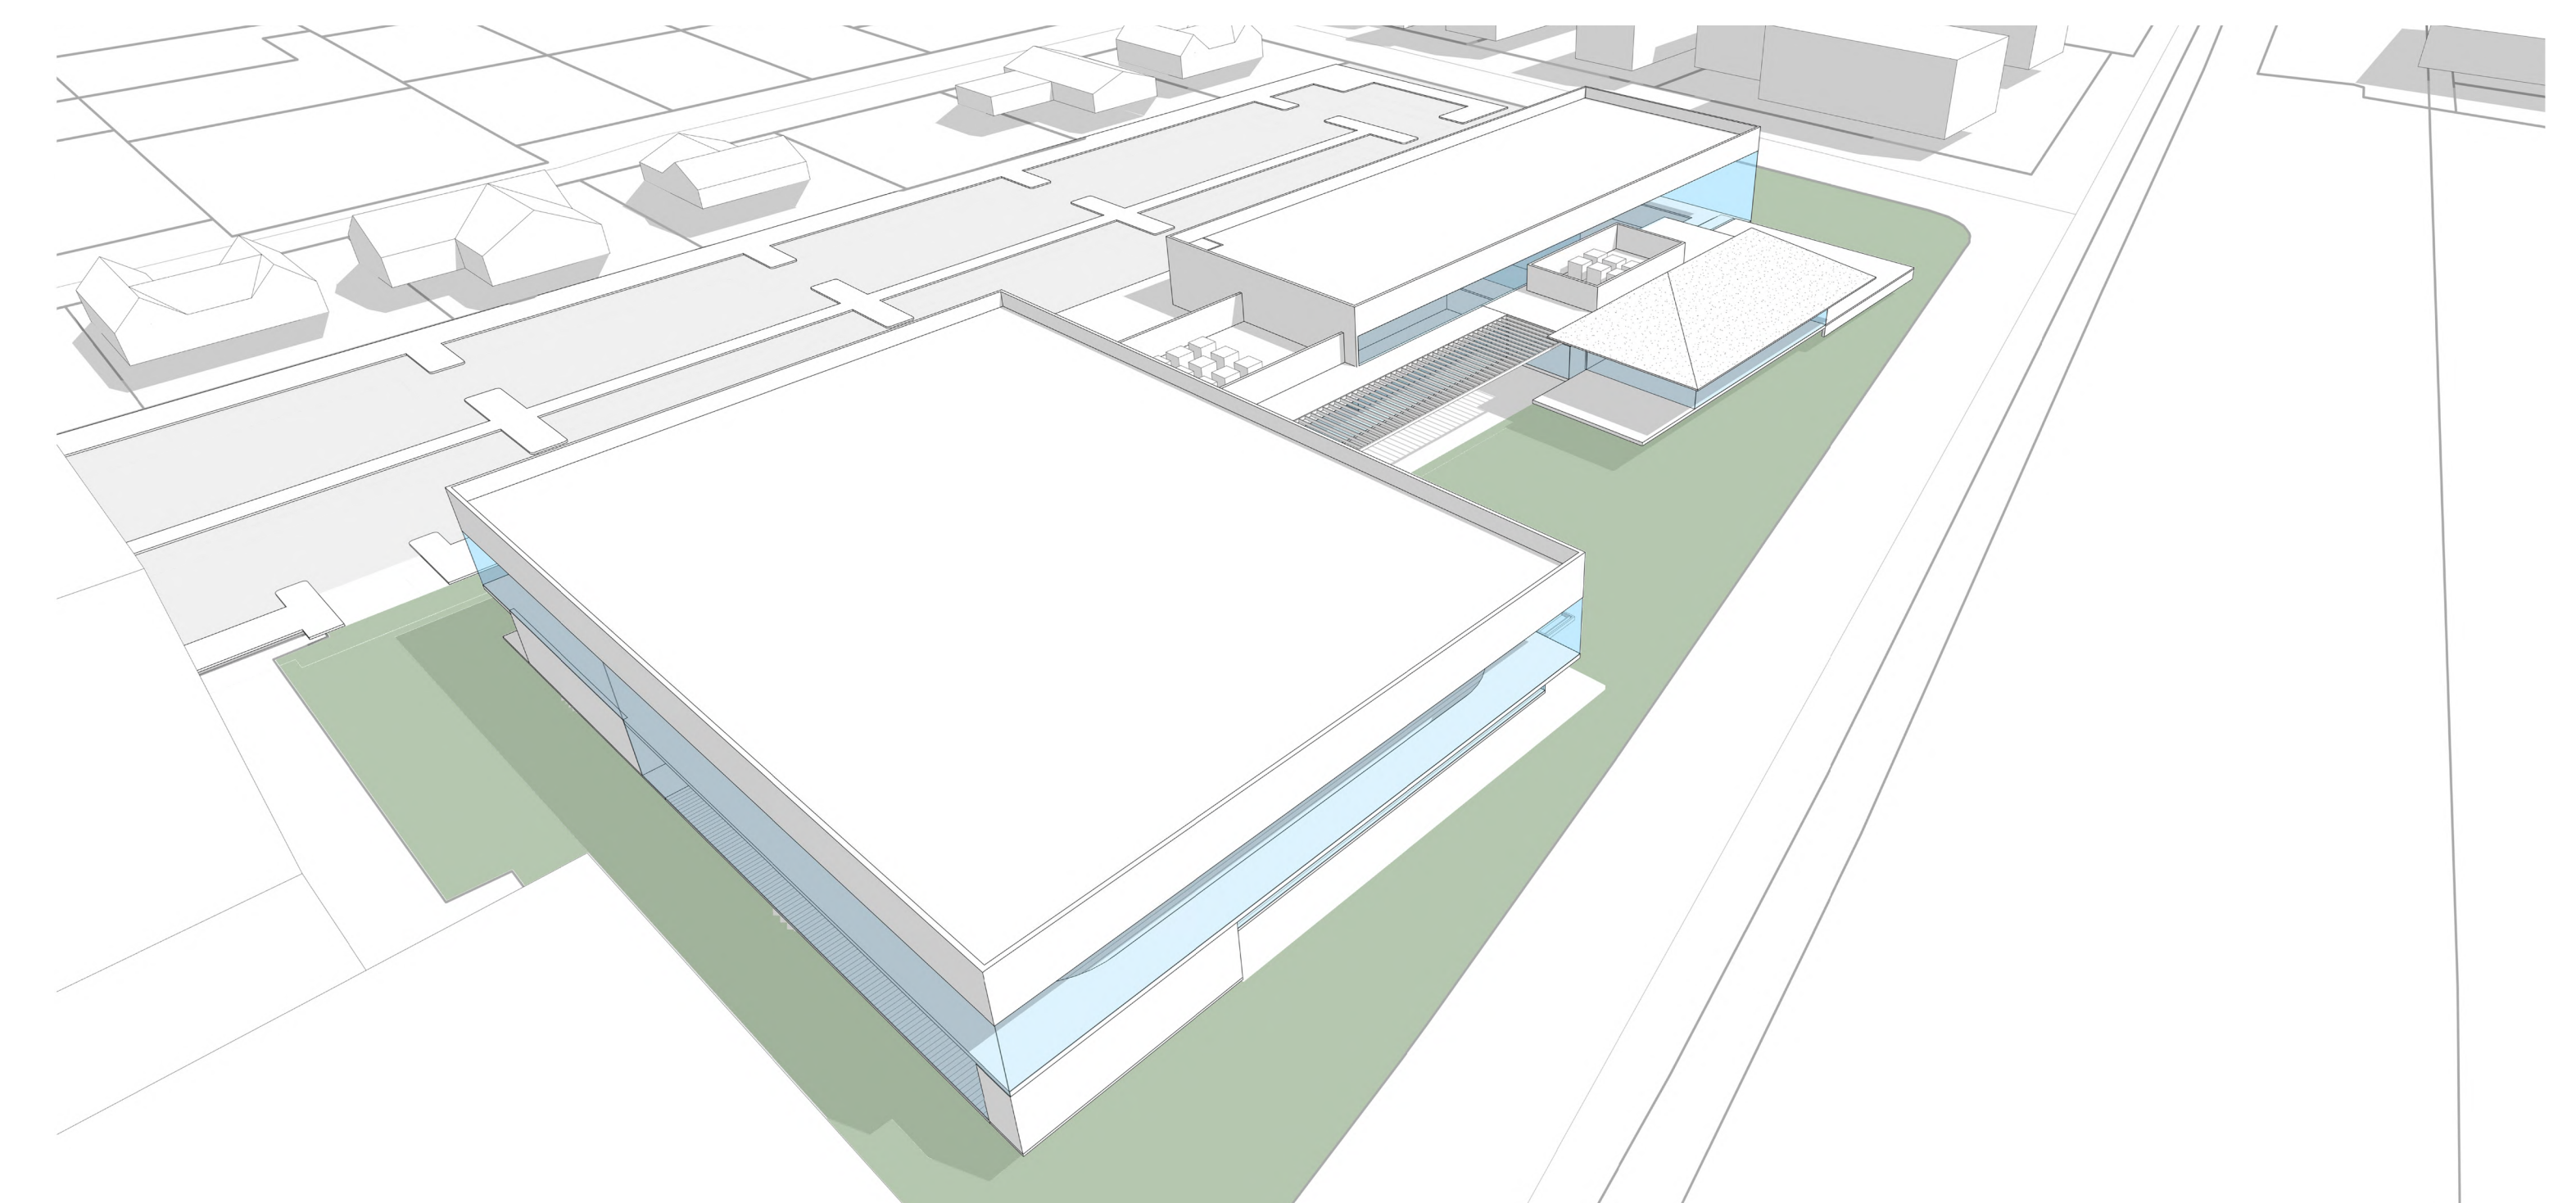


VIEW LOOKING SOUTHEAST

LEVEL 1

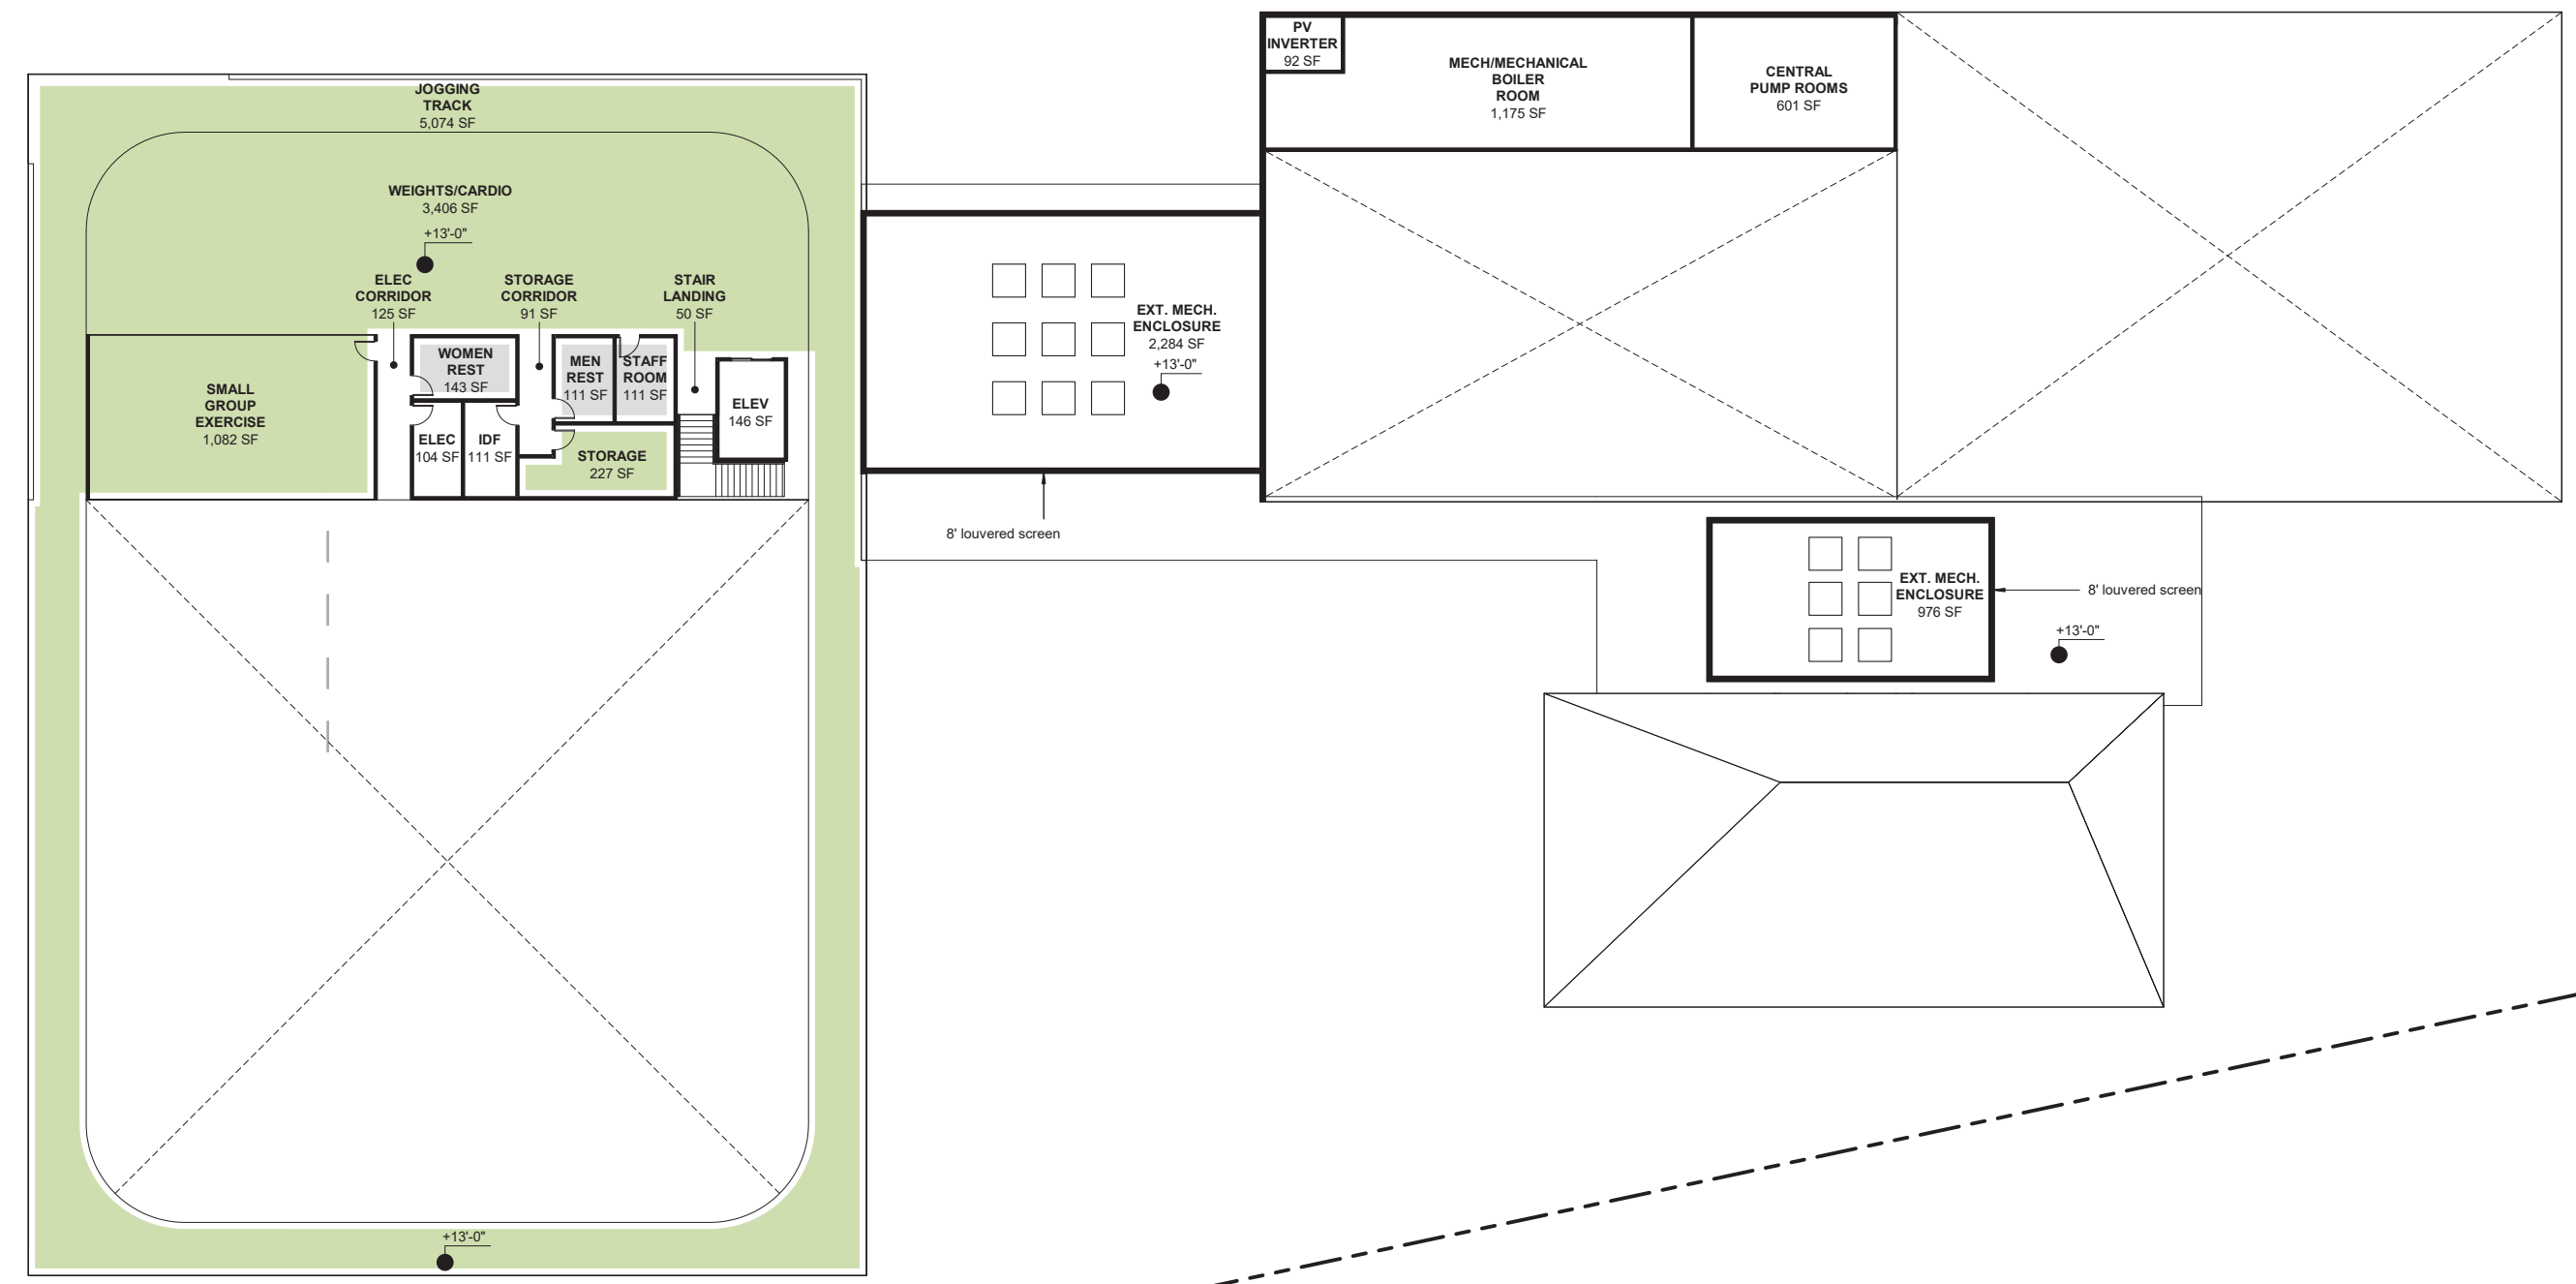

- LEGEND**
- SUPPORT SPACES
  - FITNESS/SPORTS
  - AQUATICS
  - COMMUNITY SPACES

LEVEL 2

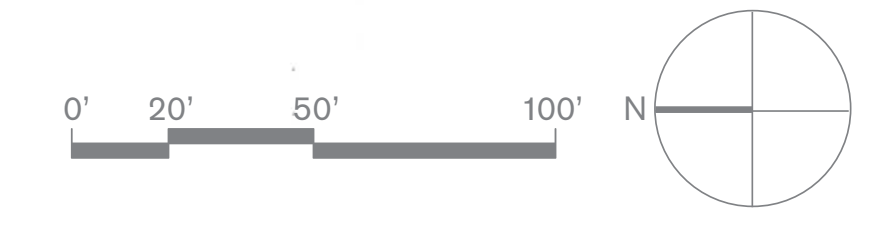

# COURTYARD SCHEME PLAN & VIEWS

## SHORELINE COMMUNITY AND AQUATICS CENTER



WRNSSTUDIO

PLACE





211 PARKING SPACES


N 178TH ST

MIDVALE AVE N

**LEGEND**


- SUPPORT SPACES
- FITNESS/SPORTS
- AQUATICS
- COMMUNITY SPACES

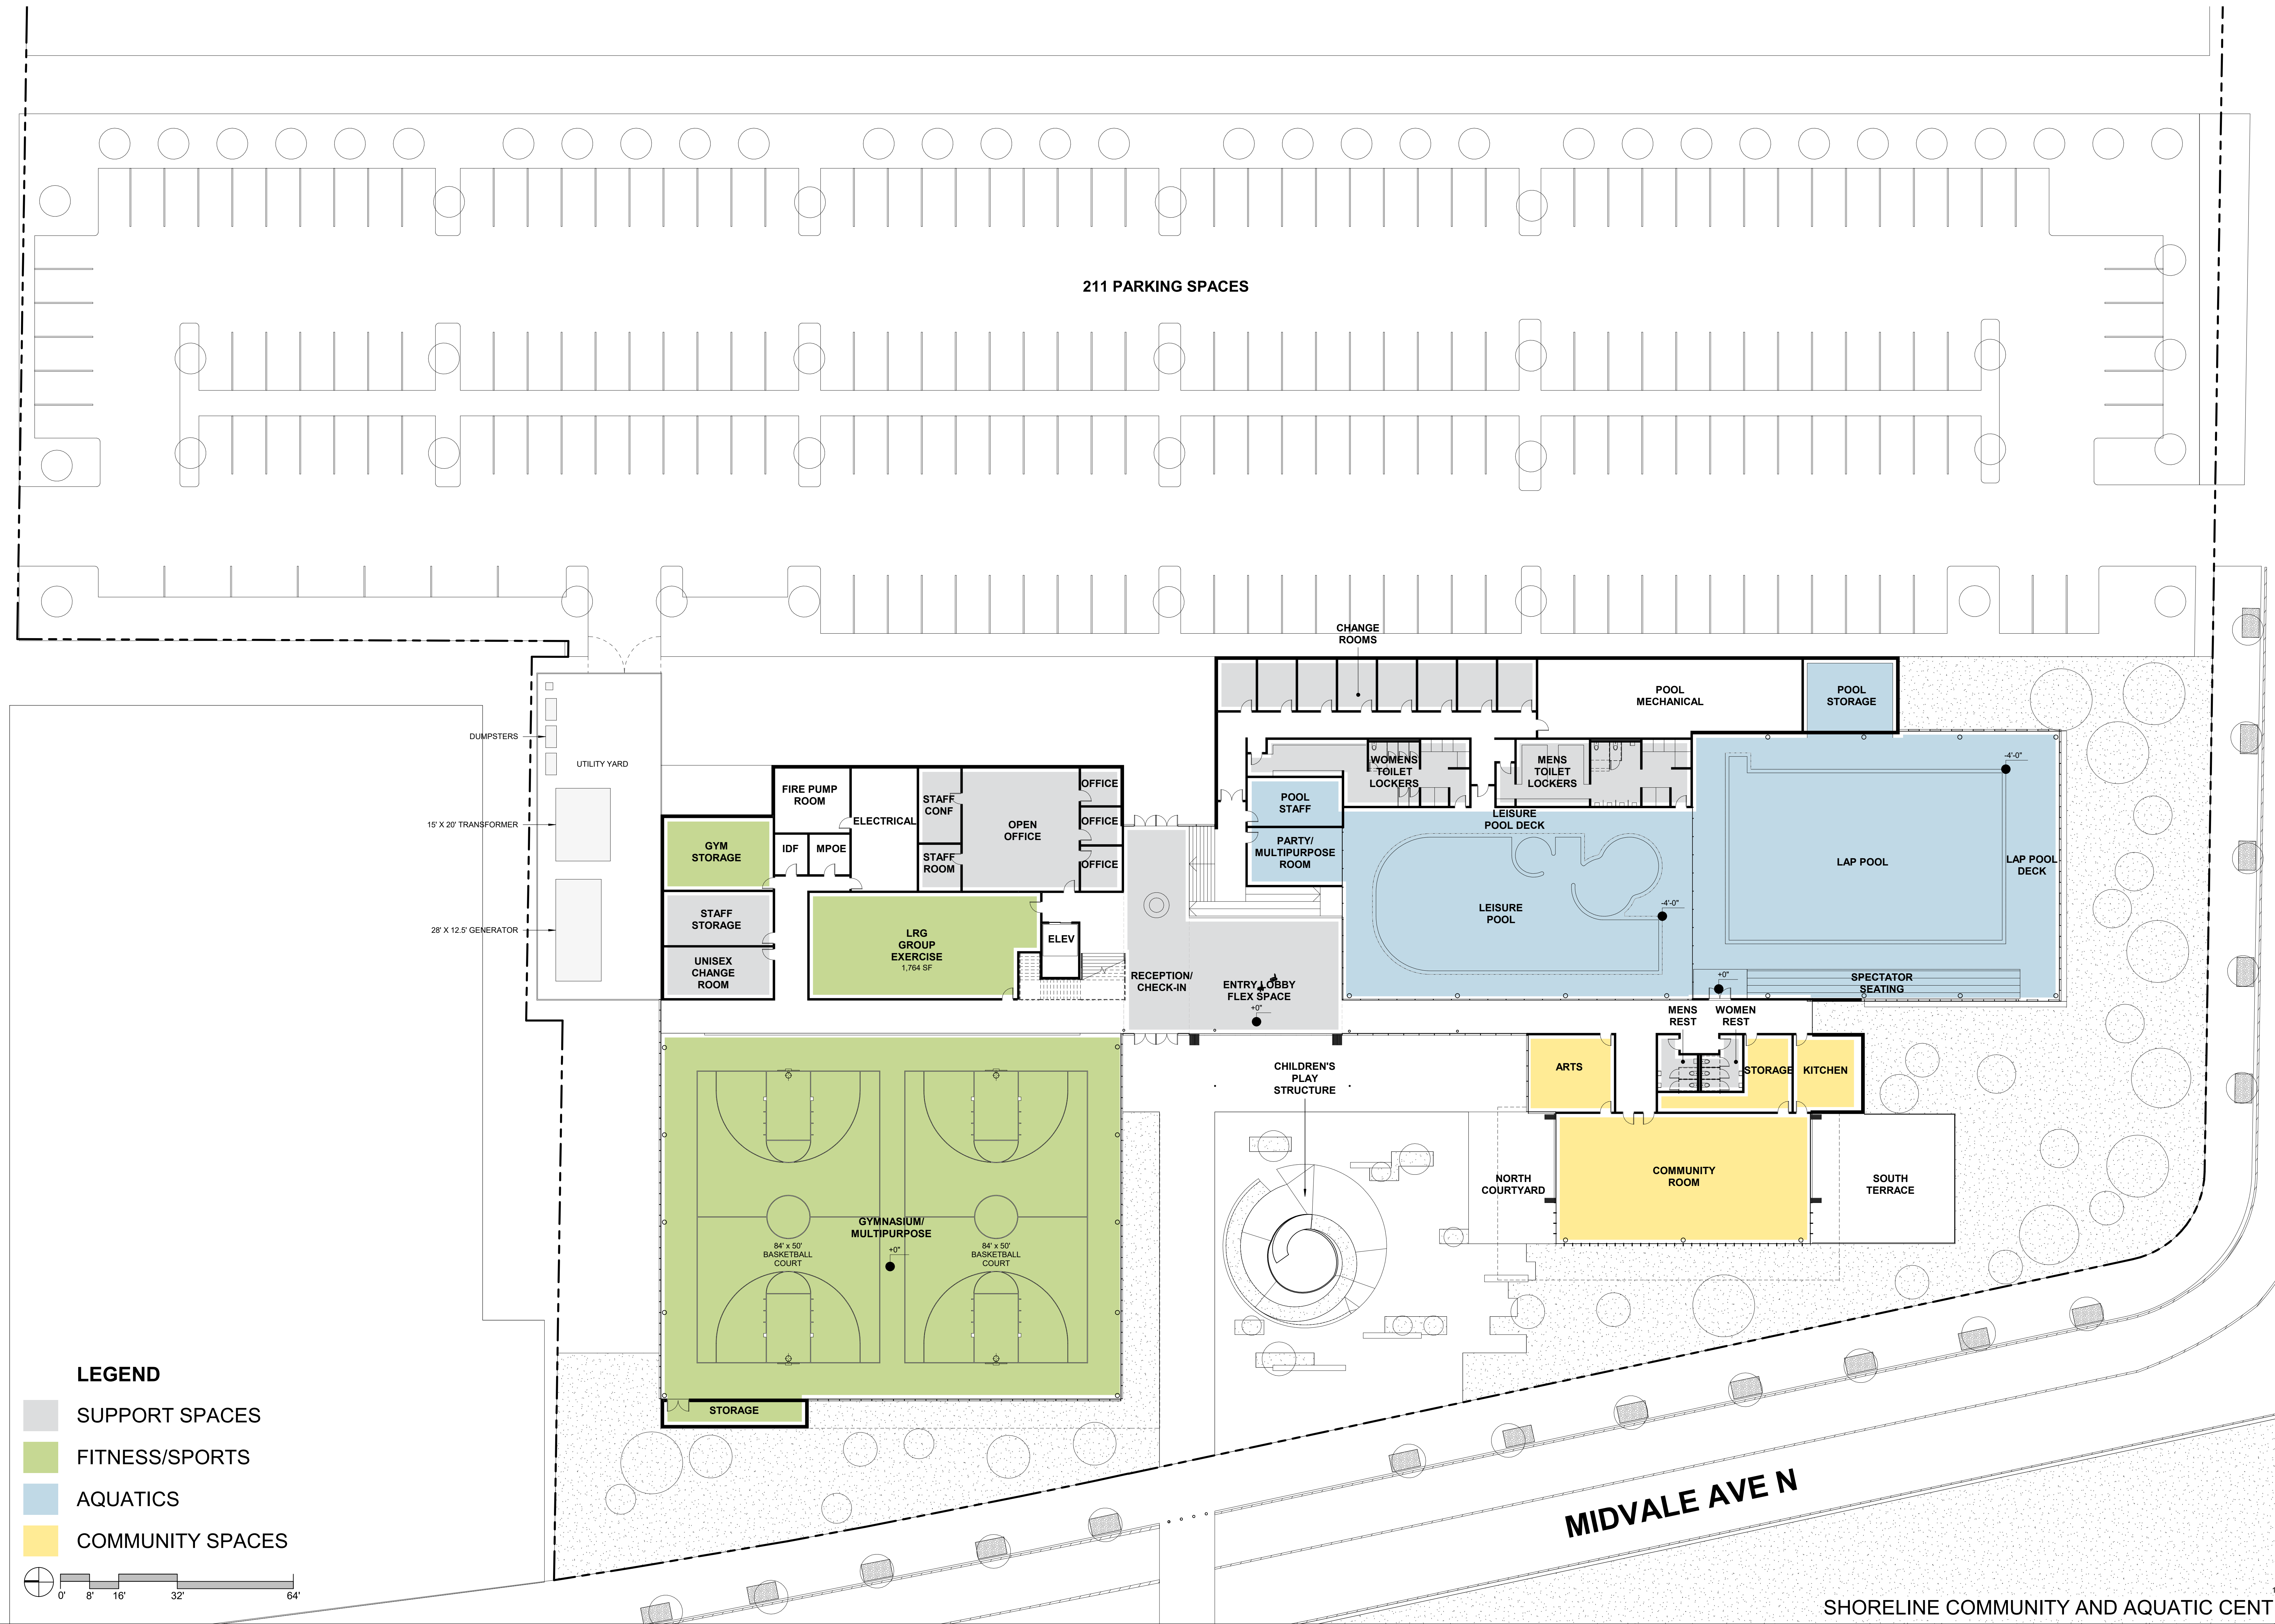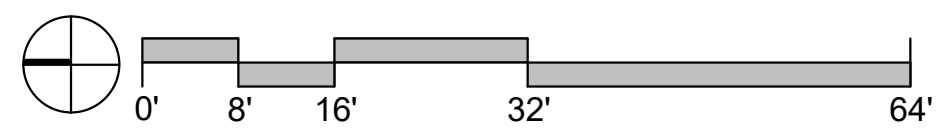

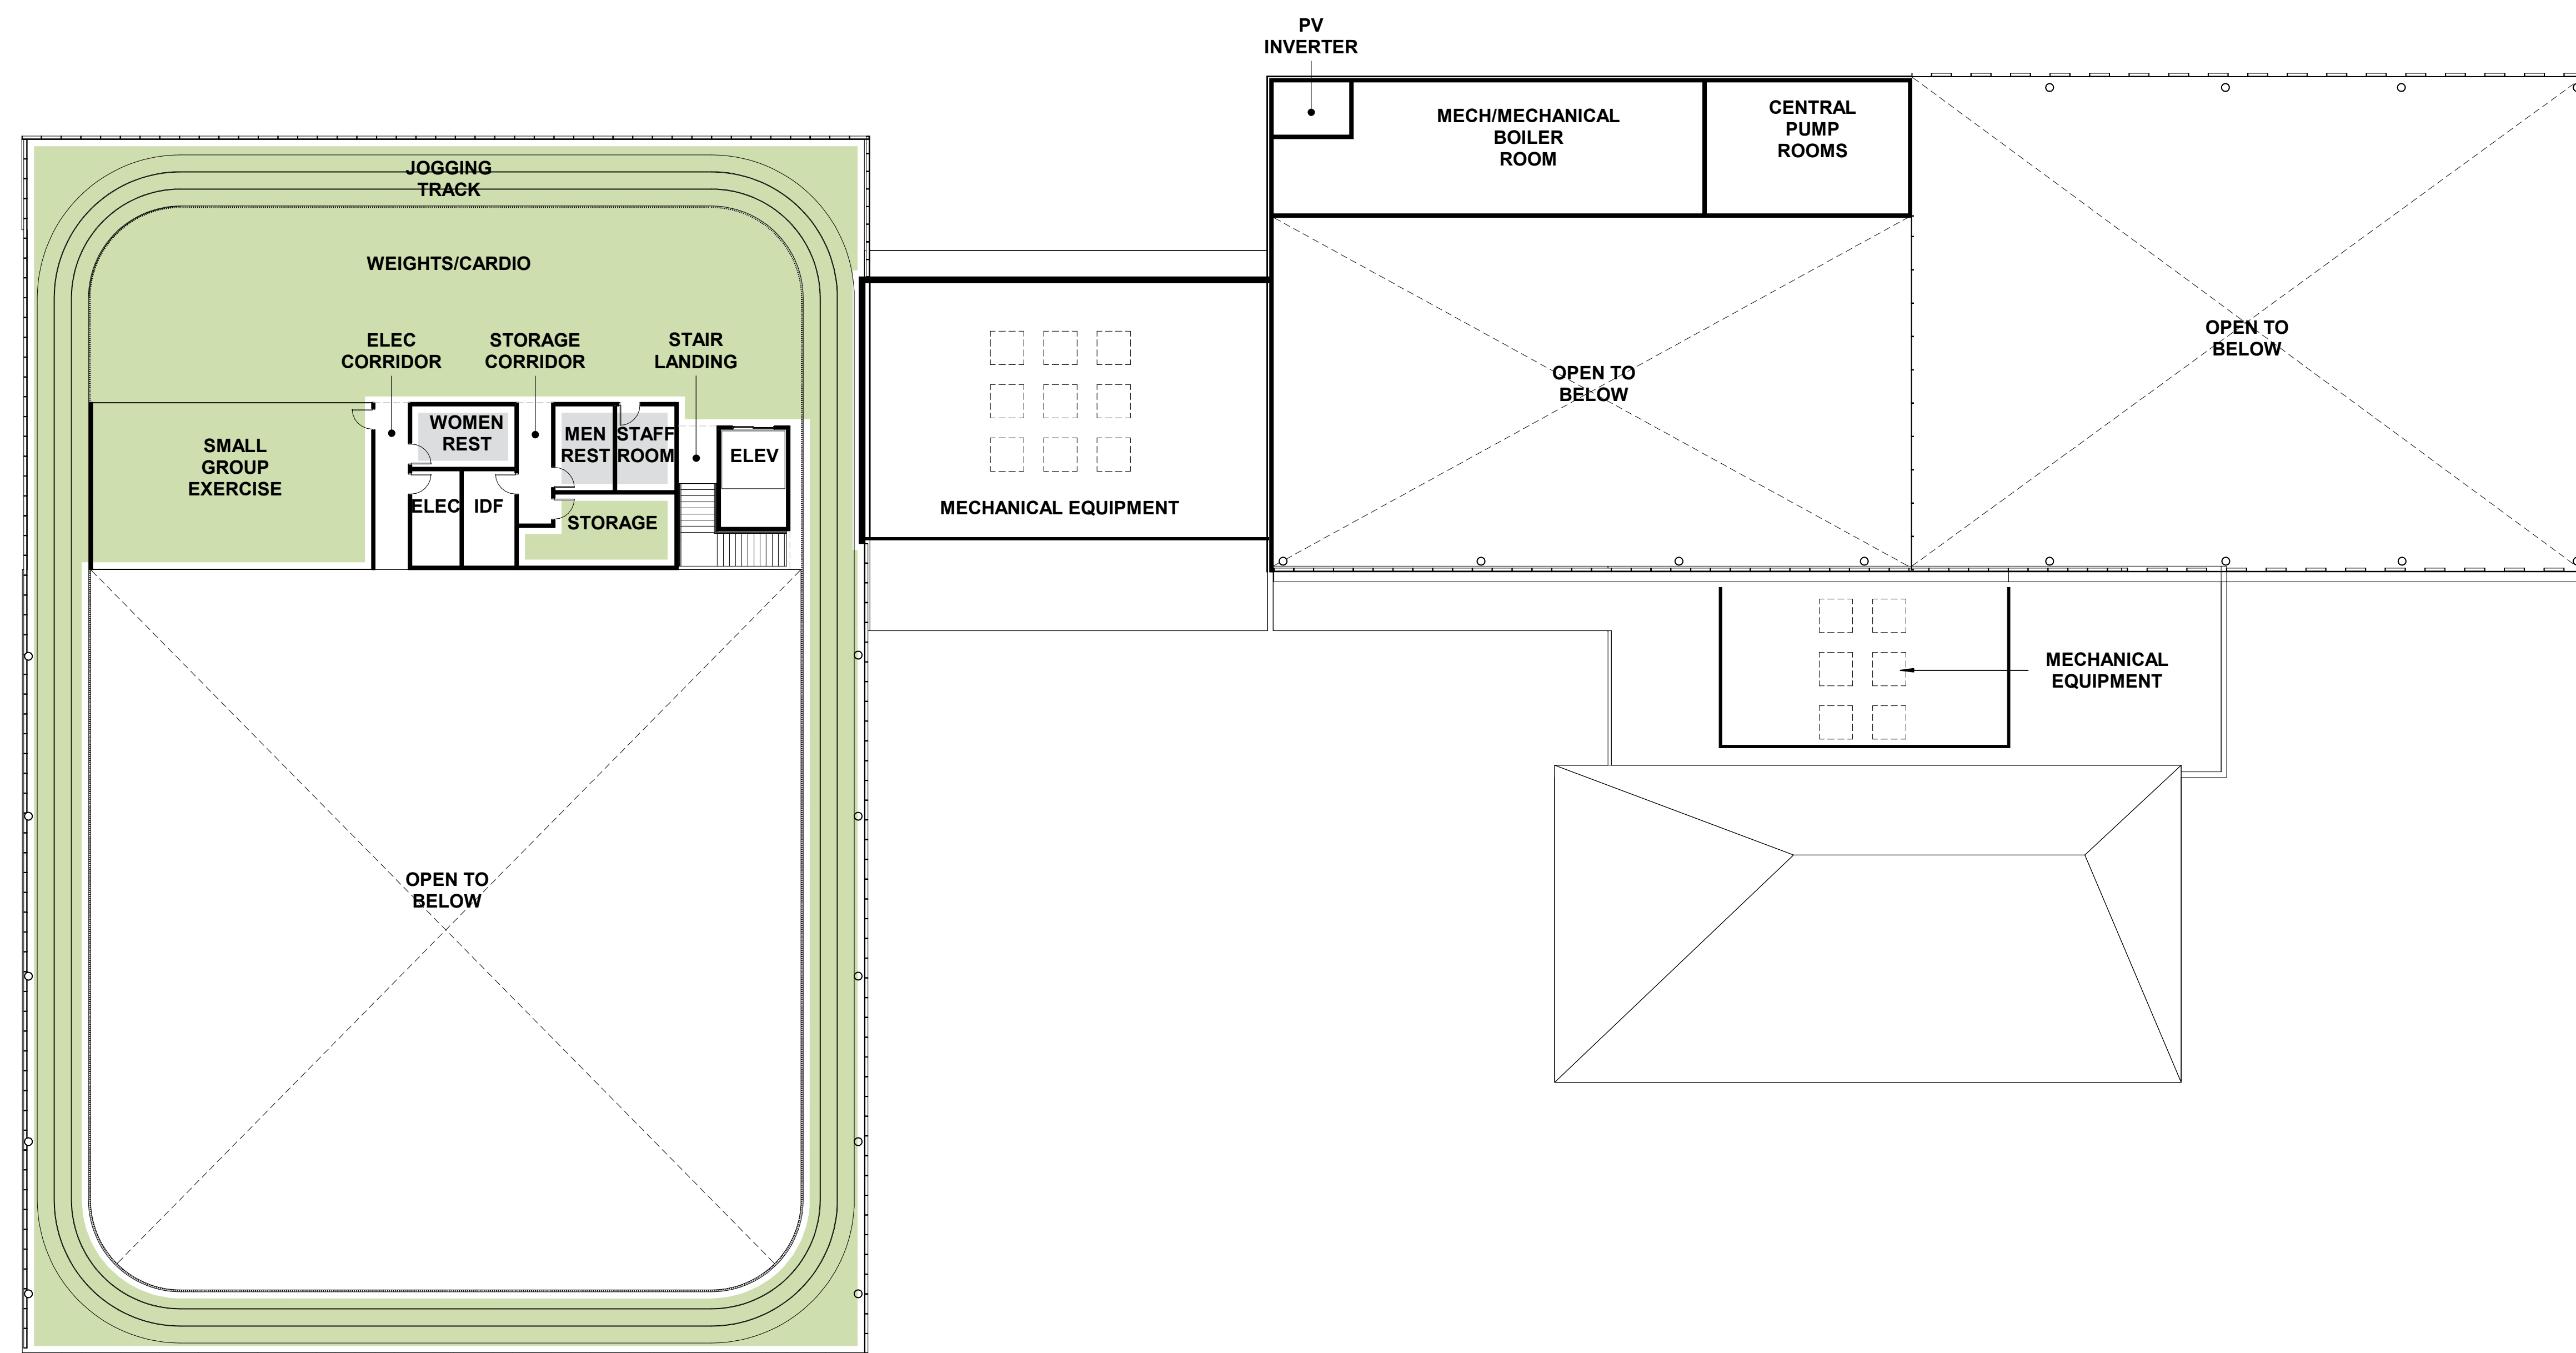

**LEGEND**

- SUPPORT SPACES
- FITNESS/SPORTS
- AQUATICS
- COMMUNITY SPACES

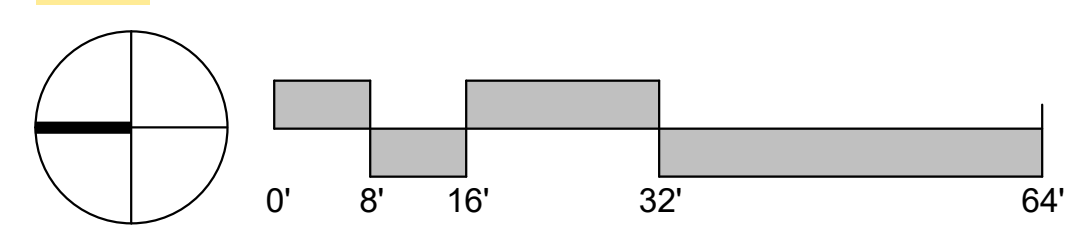



PLAY STRUCTURE



FARMERS MARKET + GATHERING




INDOOR | OUTDOOR



NATIVE LANDSCAPE + PLAY


# SITE VALUES FOR THE CAC

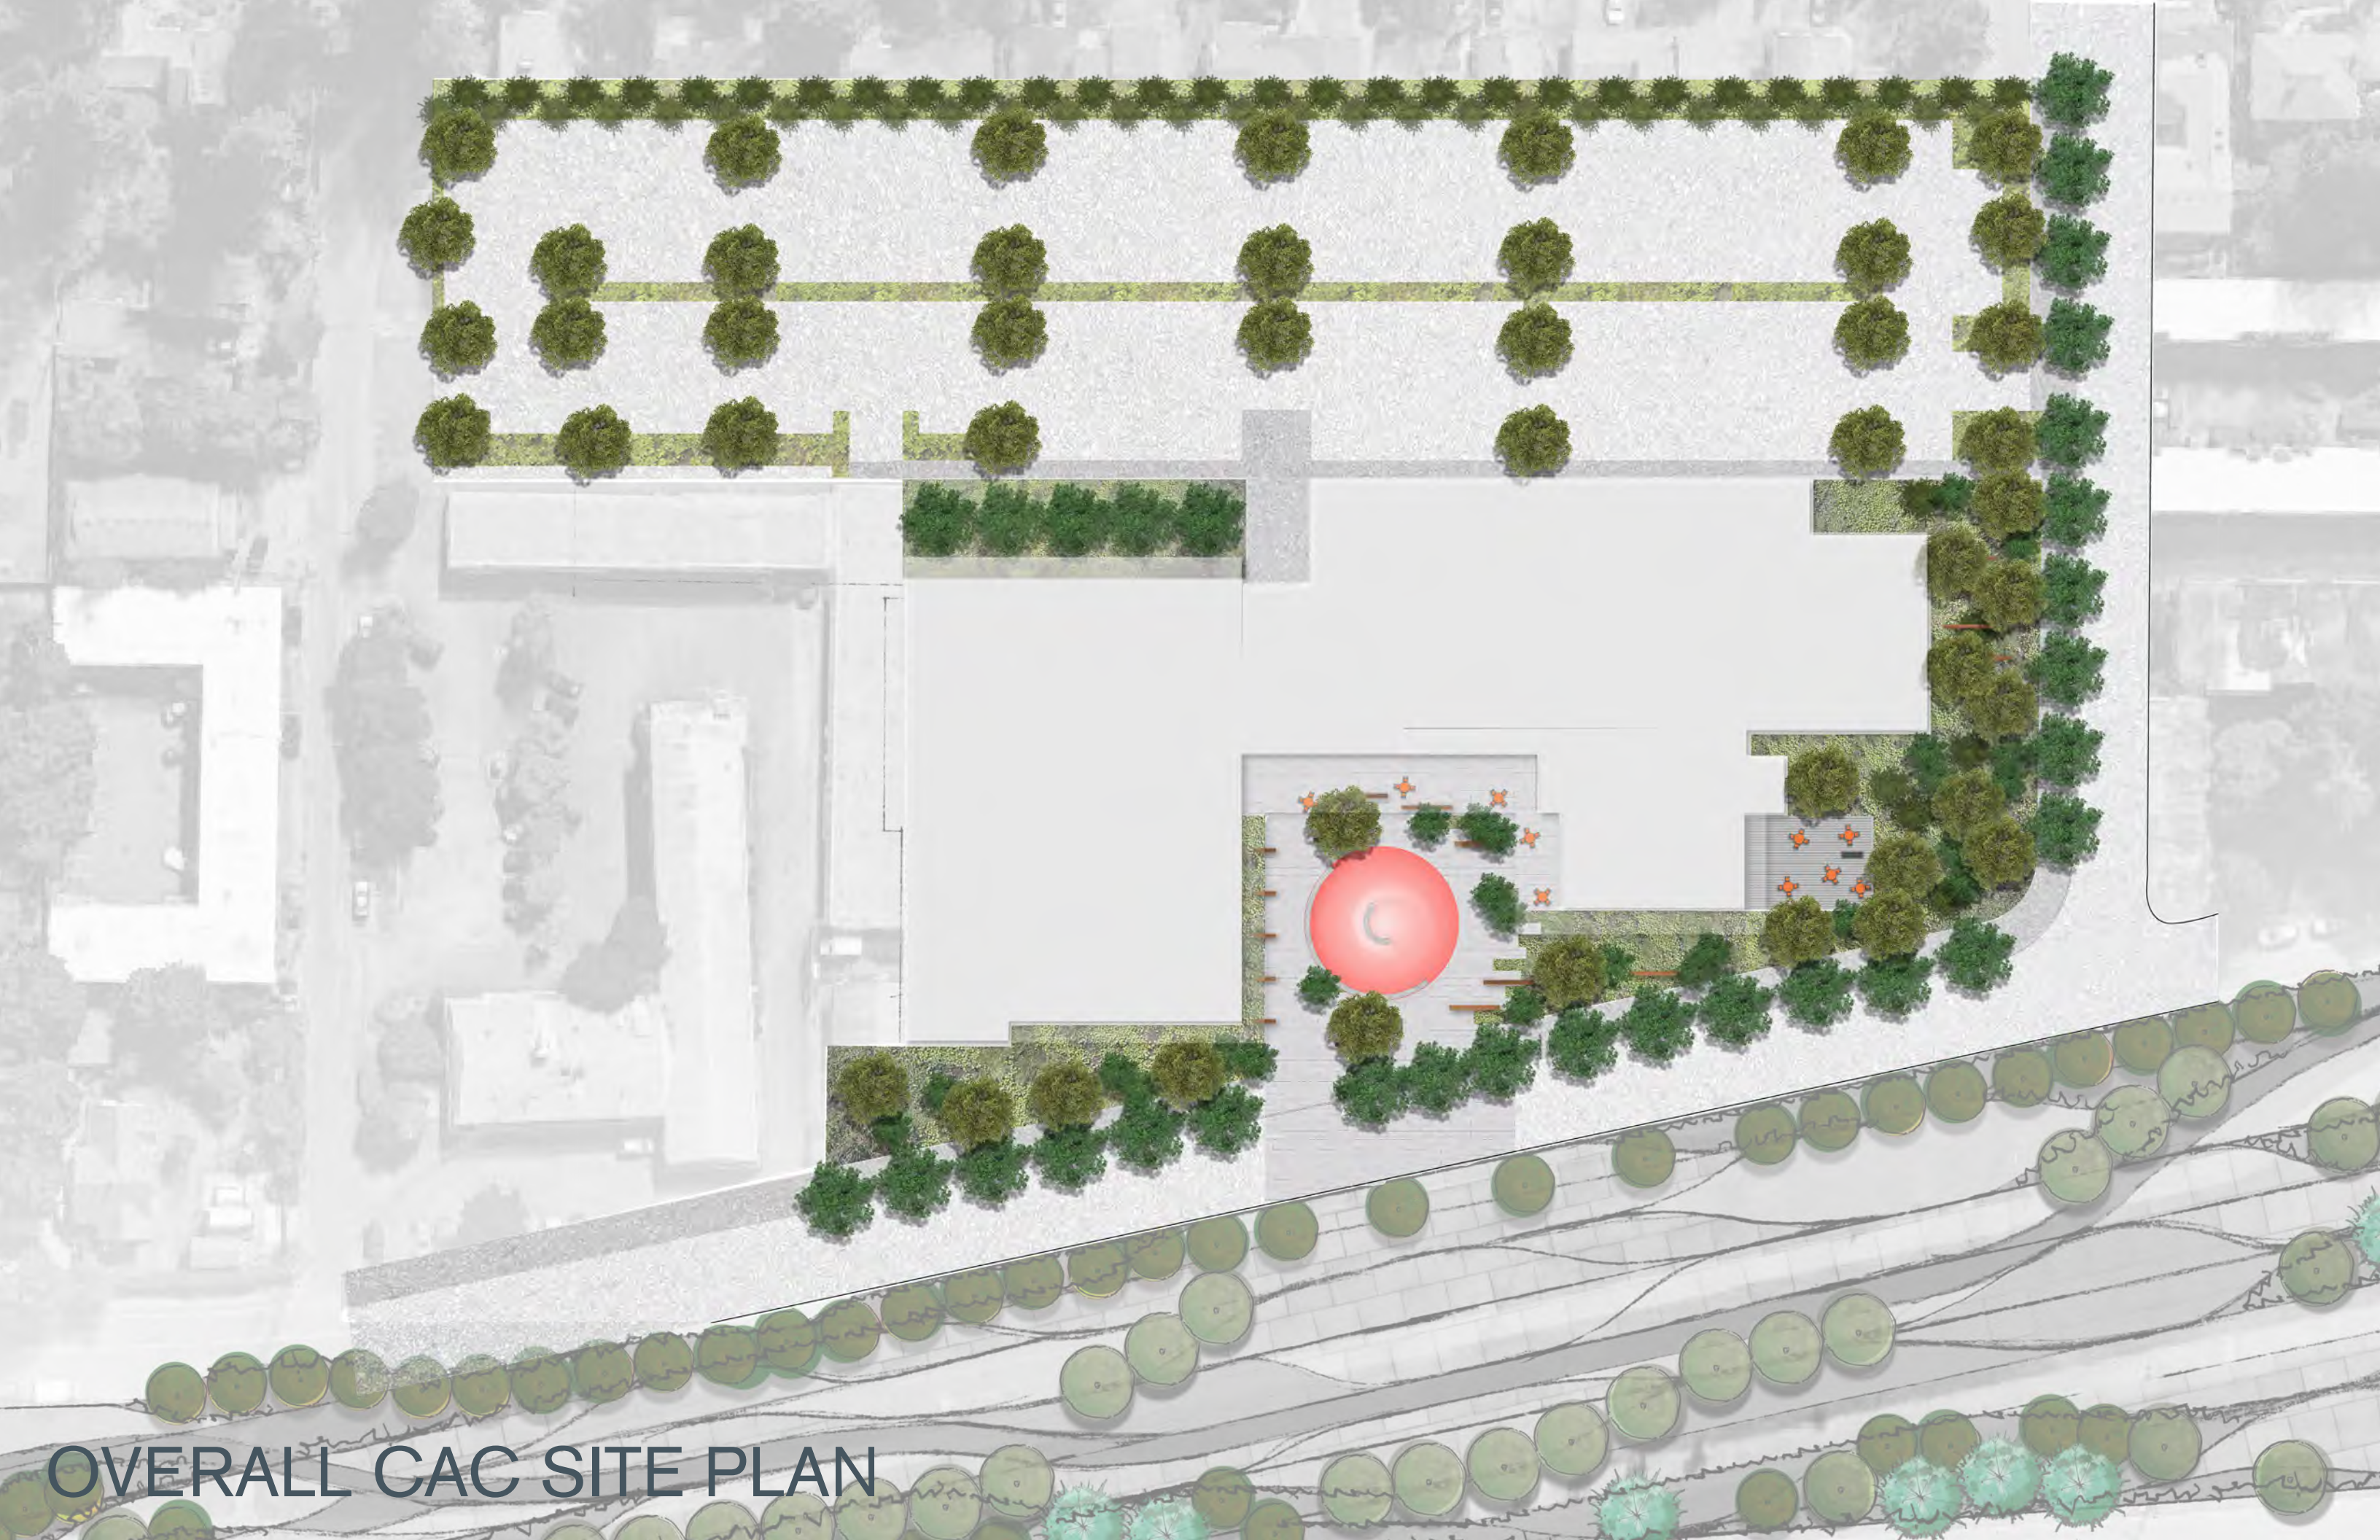

OVERALL CAC SITE PLAN



COMMUNITY PLAZA | PLAY

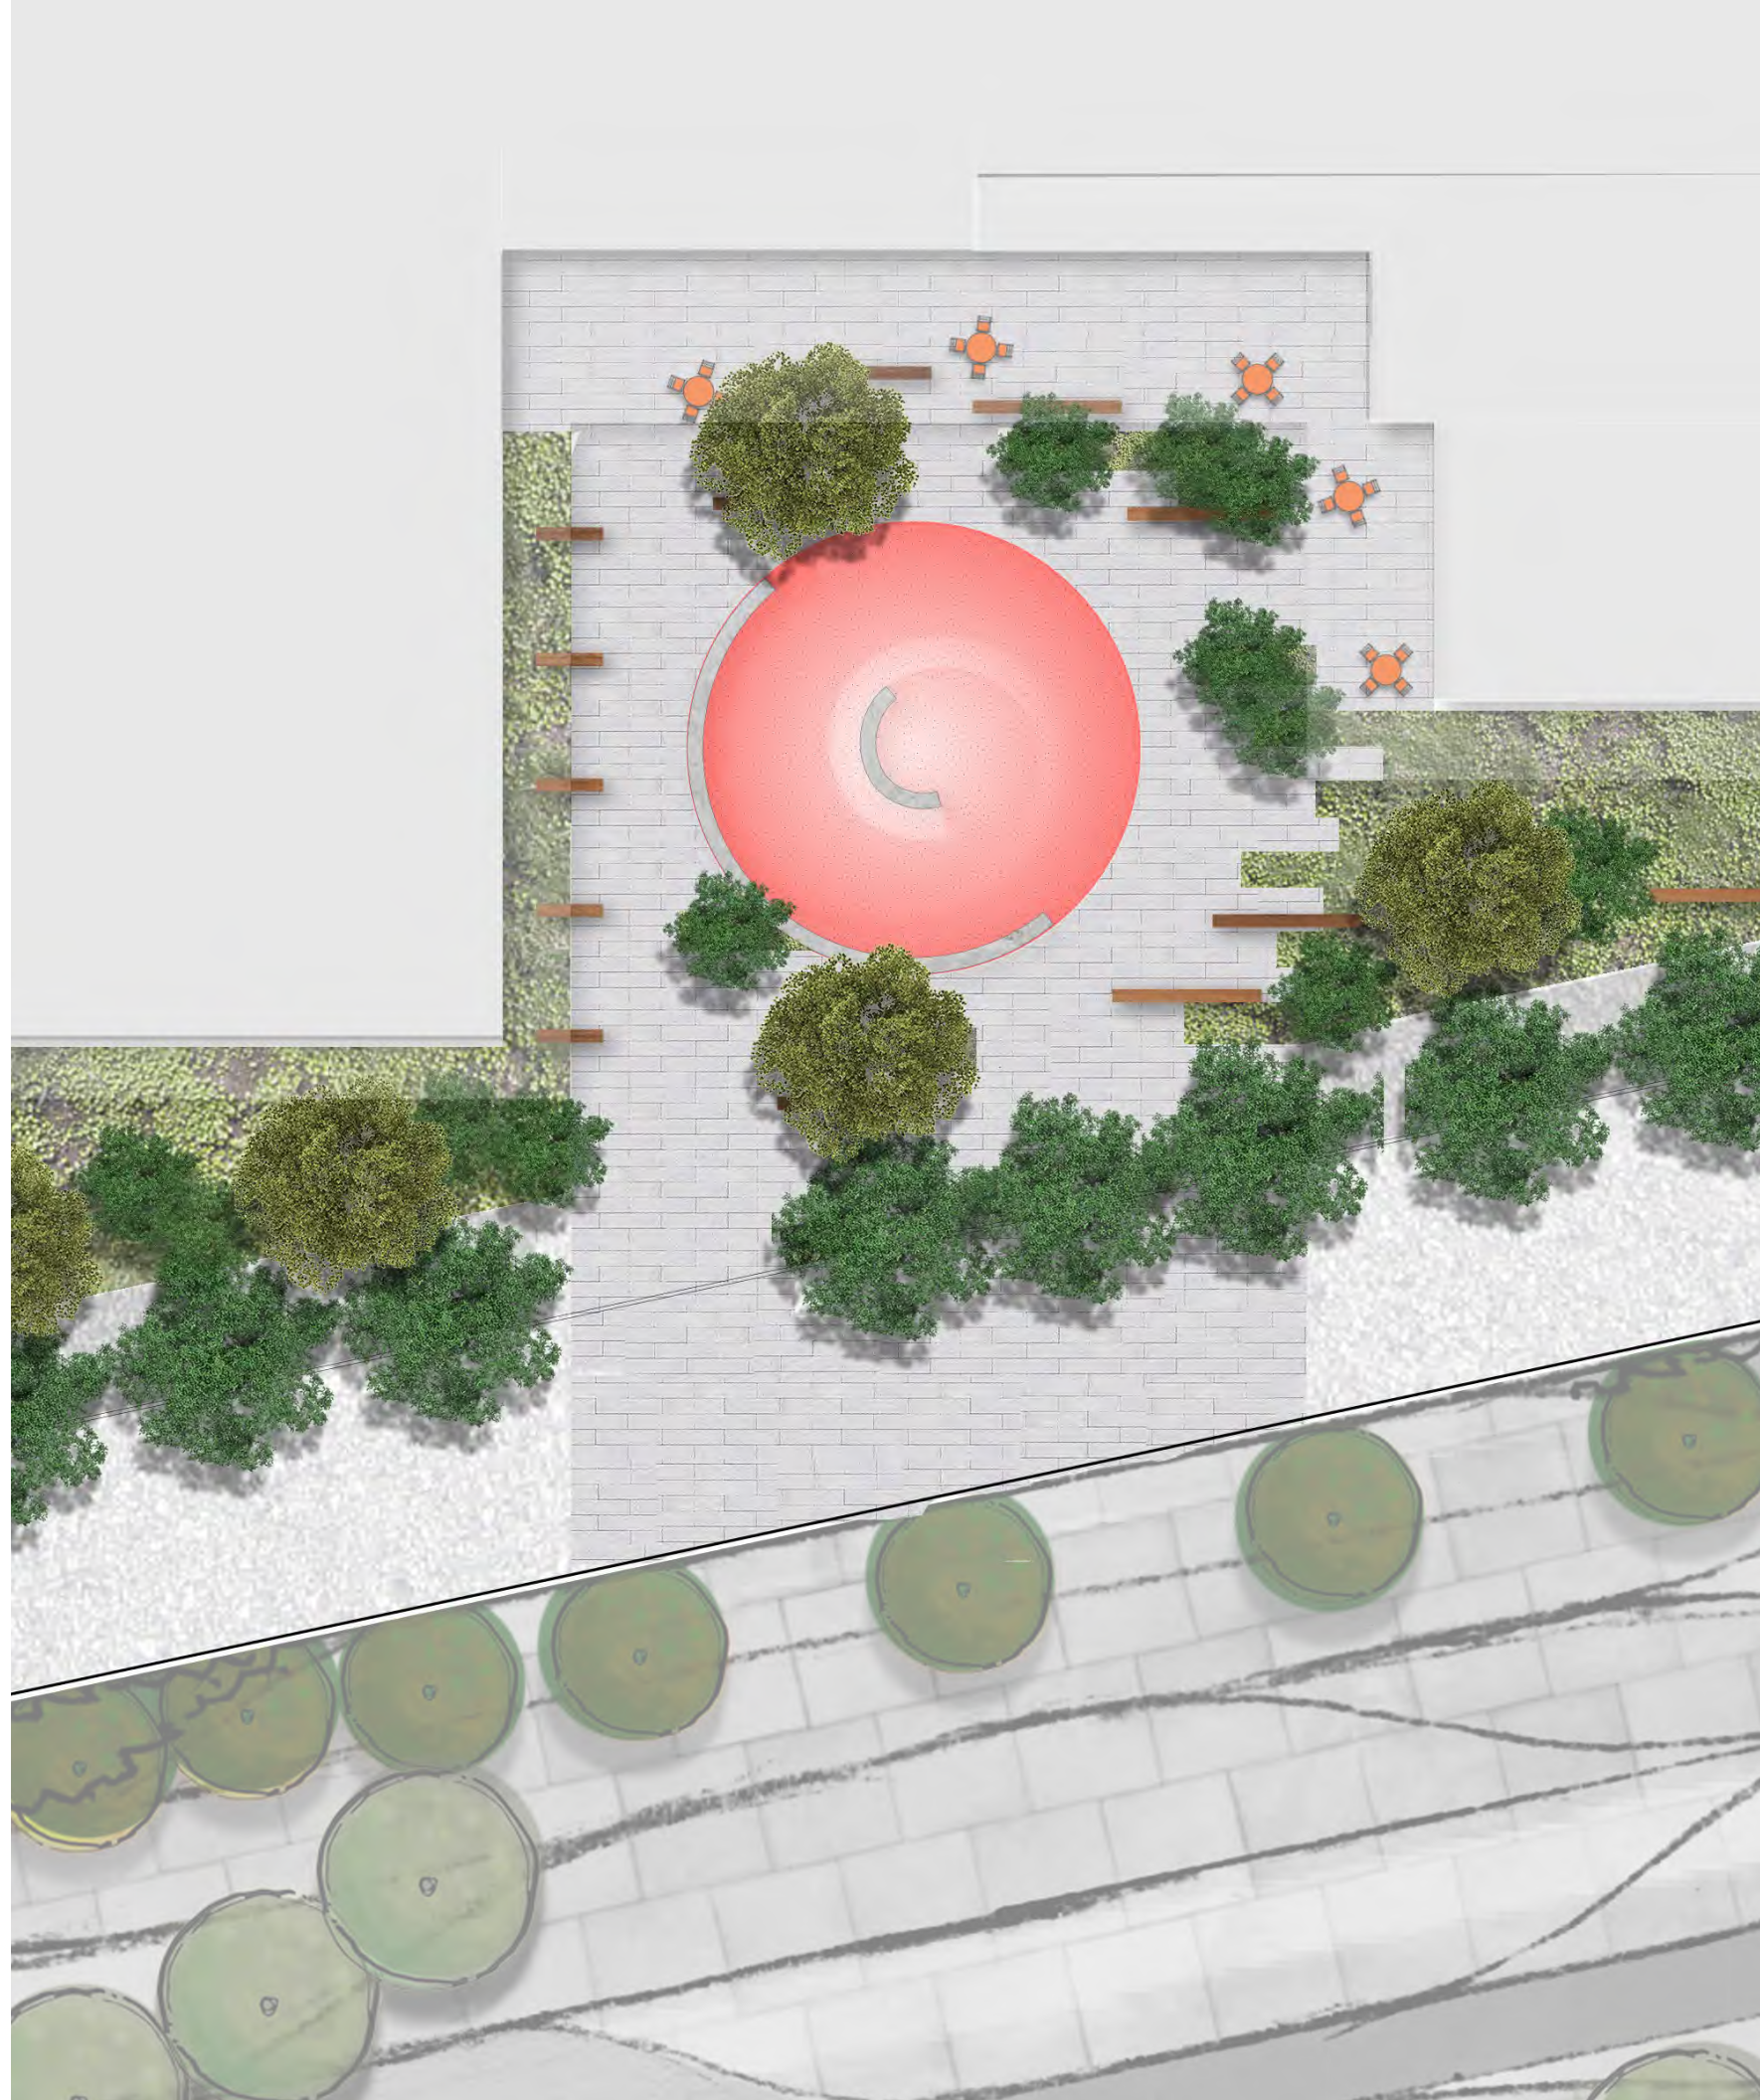




# COMMUNITY DECK + FOREST





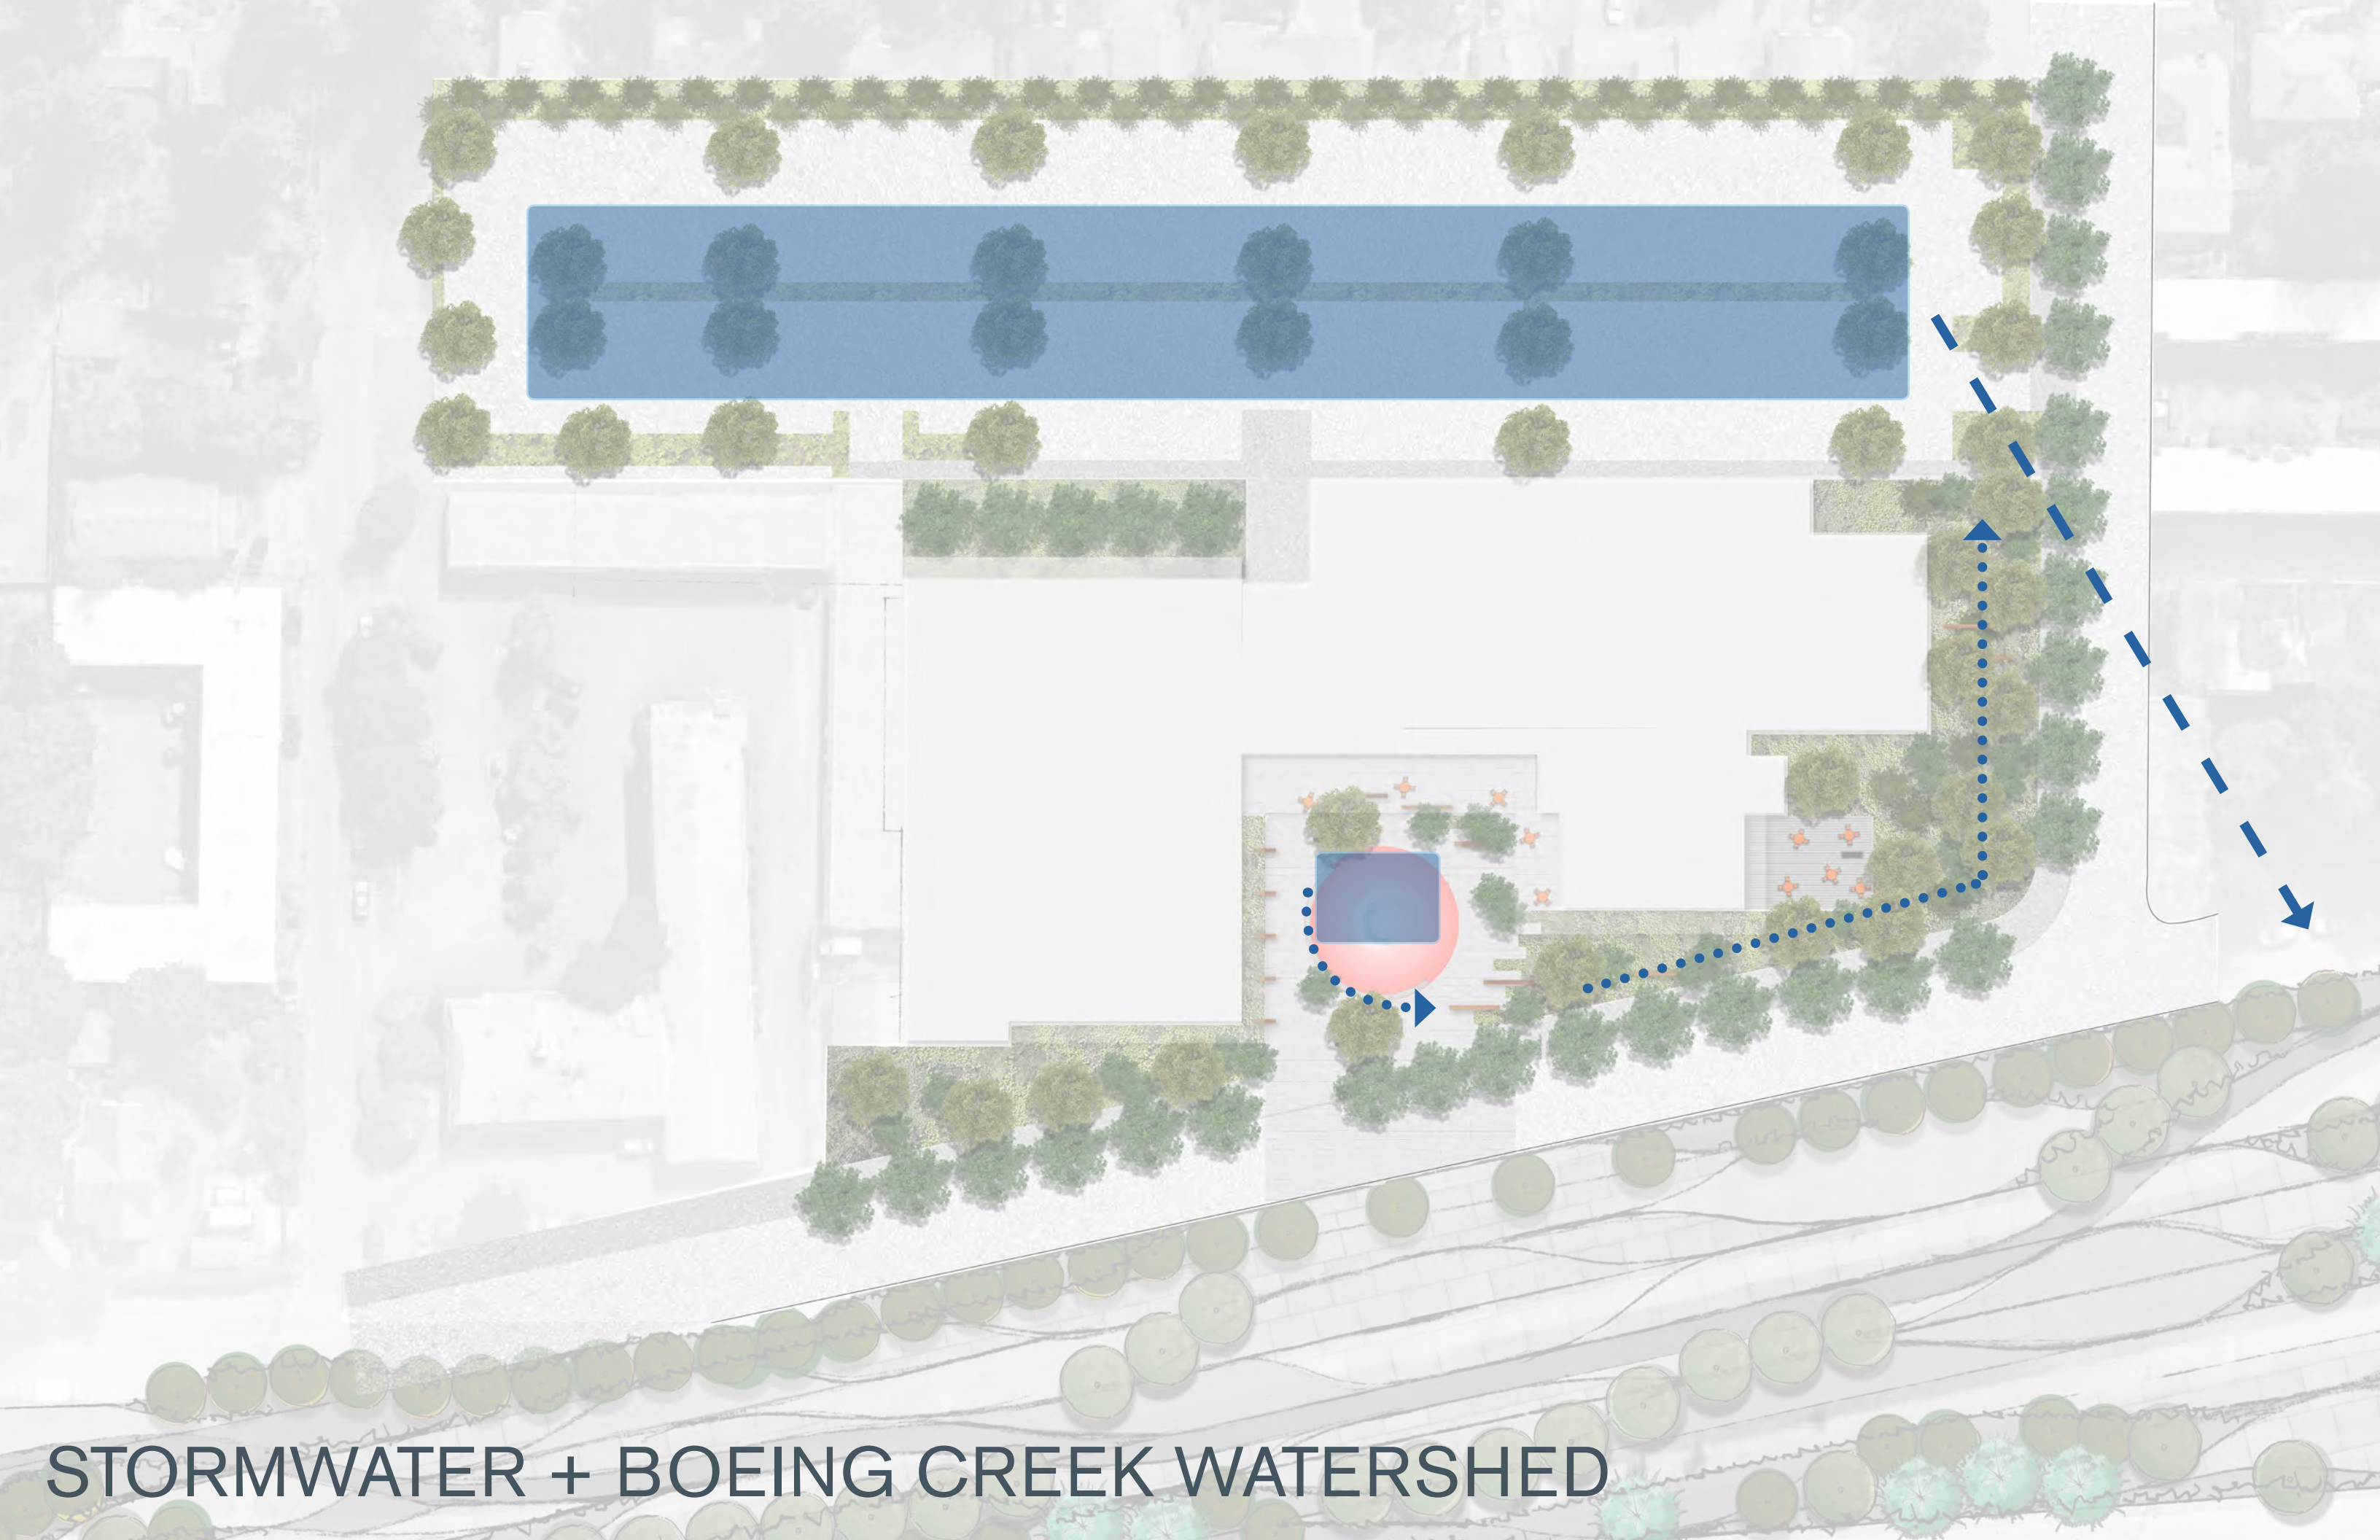

STORMWATER + BOEING CREEK WATERSHED



AERIAL VIEW LOOKING NORTHEAST



LOBBY VIEW



JOGGING TRACK VIEW