


City Maintenance Facility Project

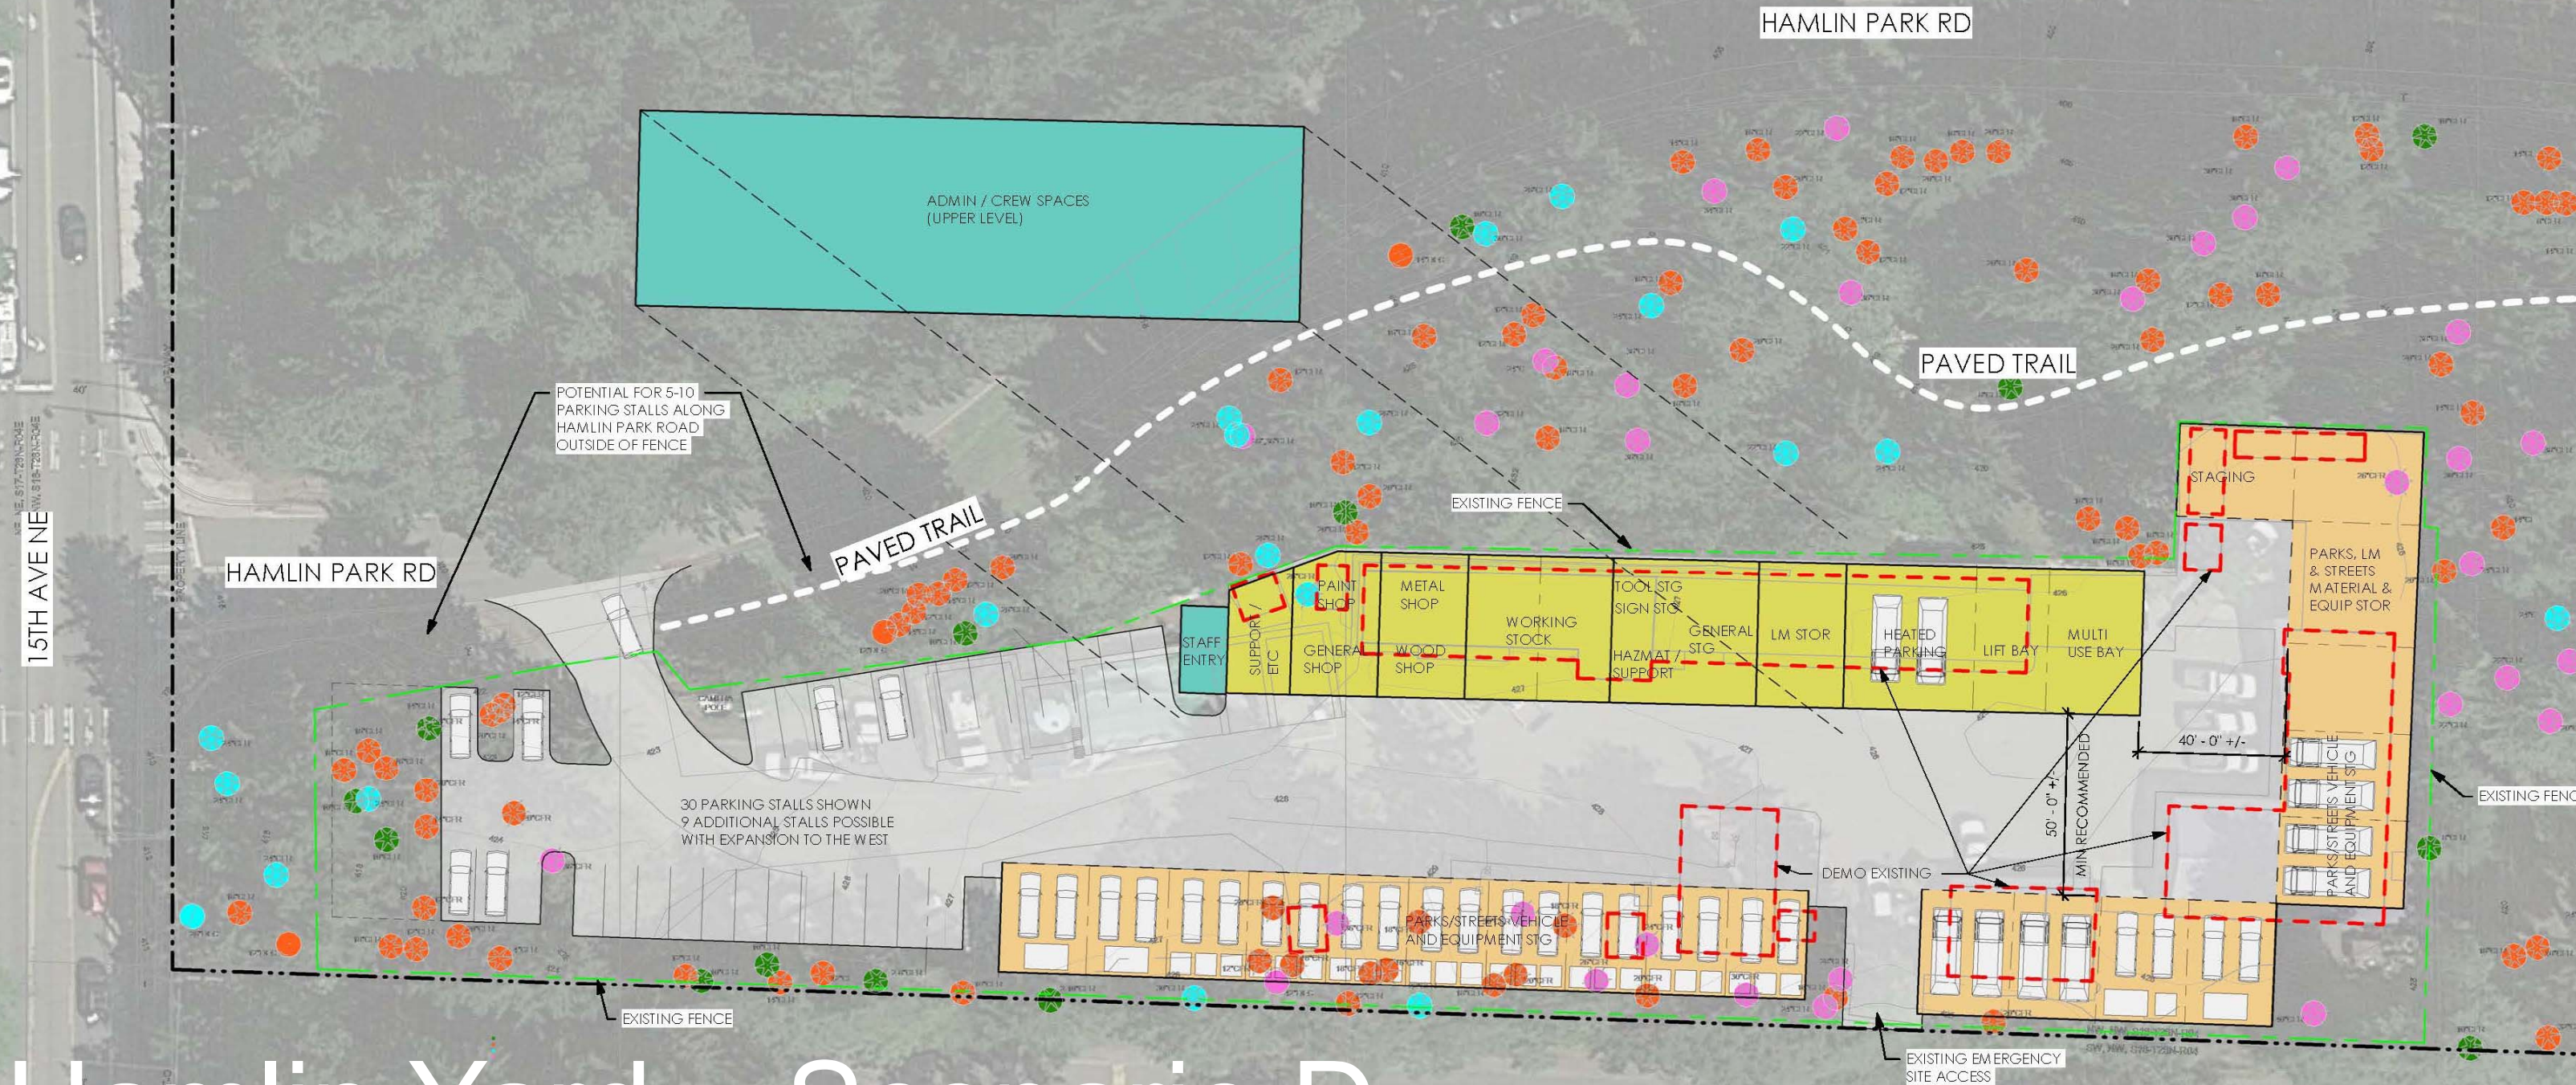

Hamlin Yard – Scenario D