




OFFICE / COMMERCIAL - FLOOR #1  
FLOOR AREA 12,193 SF

HOUSING OFFICE 720 SF  
COMMON ROOM 831 SF  
MEDICAL OFFICE 2,418 SF  
BEHAVIORAL HEALTH 6,805 SF

SITE-BUILT CONSTRUCTION  
CONCRETE CONSTRUCTION  
BASEMENT + 1ST FLOOR

KEY  
 = HOUSING SUPPORT  
 = MEDICAL OFFICE  
 = BEHAVIORAL HEALTH OFFICE  
 = CIRCULATION/SUPPORT

FIRST FLOOR

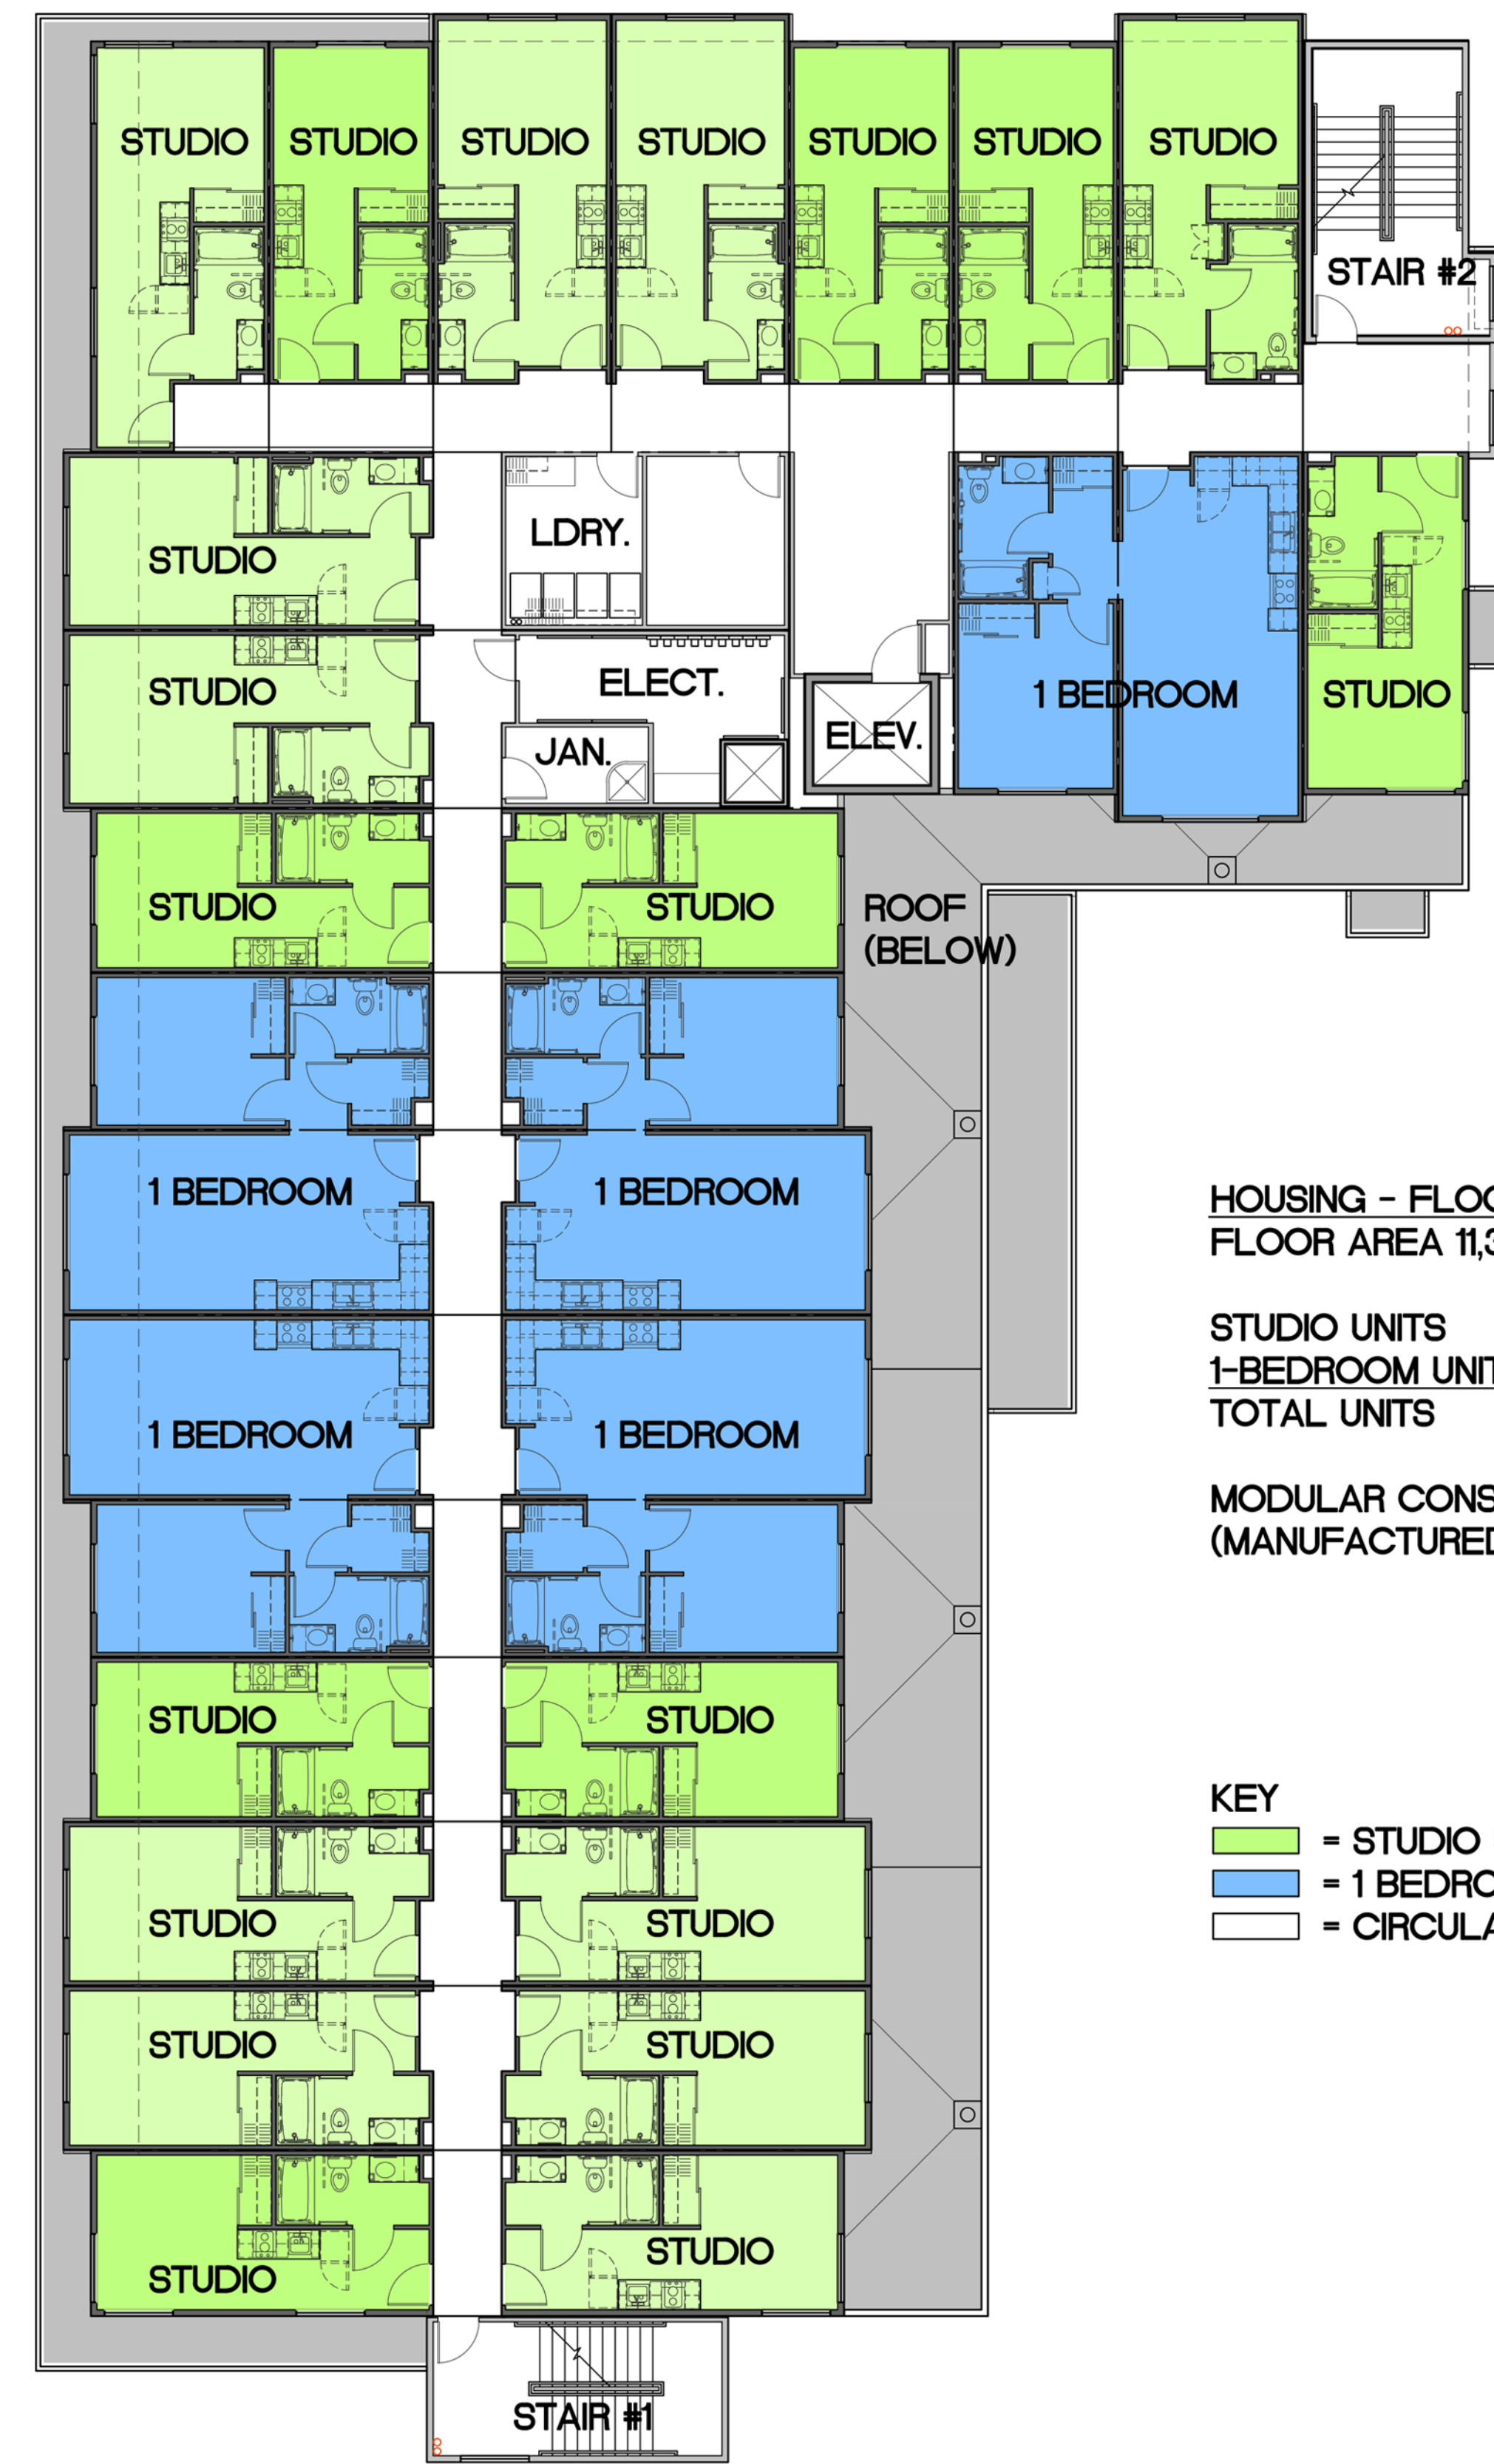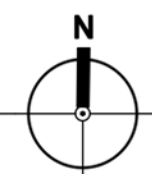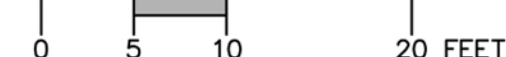

HOUSING - FLOORS #2-#5  
FLOOR AREA 11,386 SF (PER FLOOR)

STUDIO UNITS 75  
1-BEDROOM UNITS 25  
TOTAL UNITS 100

MODULAR CONSTRUCTION  
(MANUFACTURED OFF SITE)

KEY  
 = STUDIO UNIT  
 = 1 BEDROOM UNIT  
 = CIRCULATION/SUPPORT

SECOND THRU FIFTH FLOORS

