

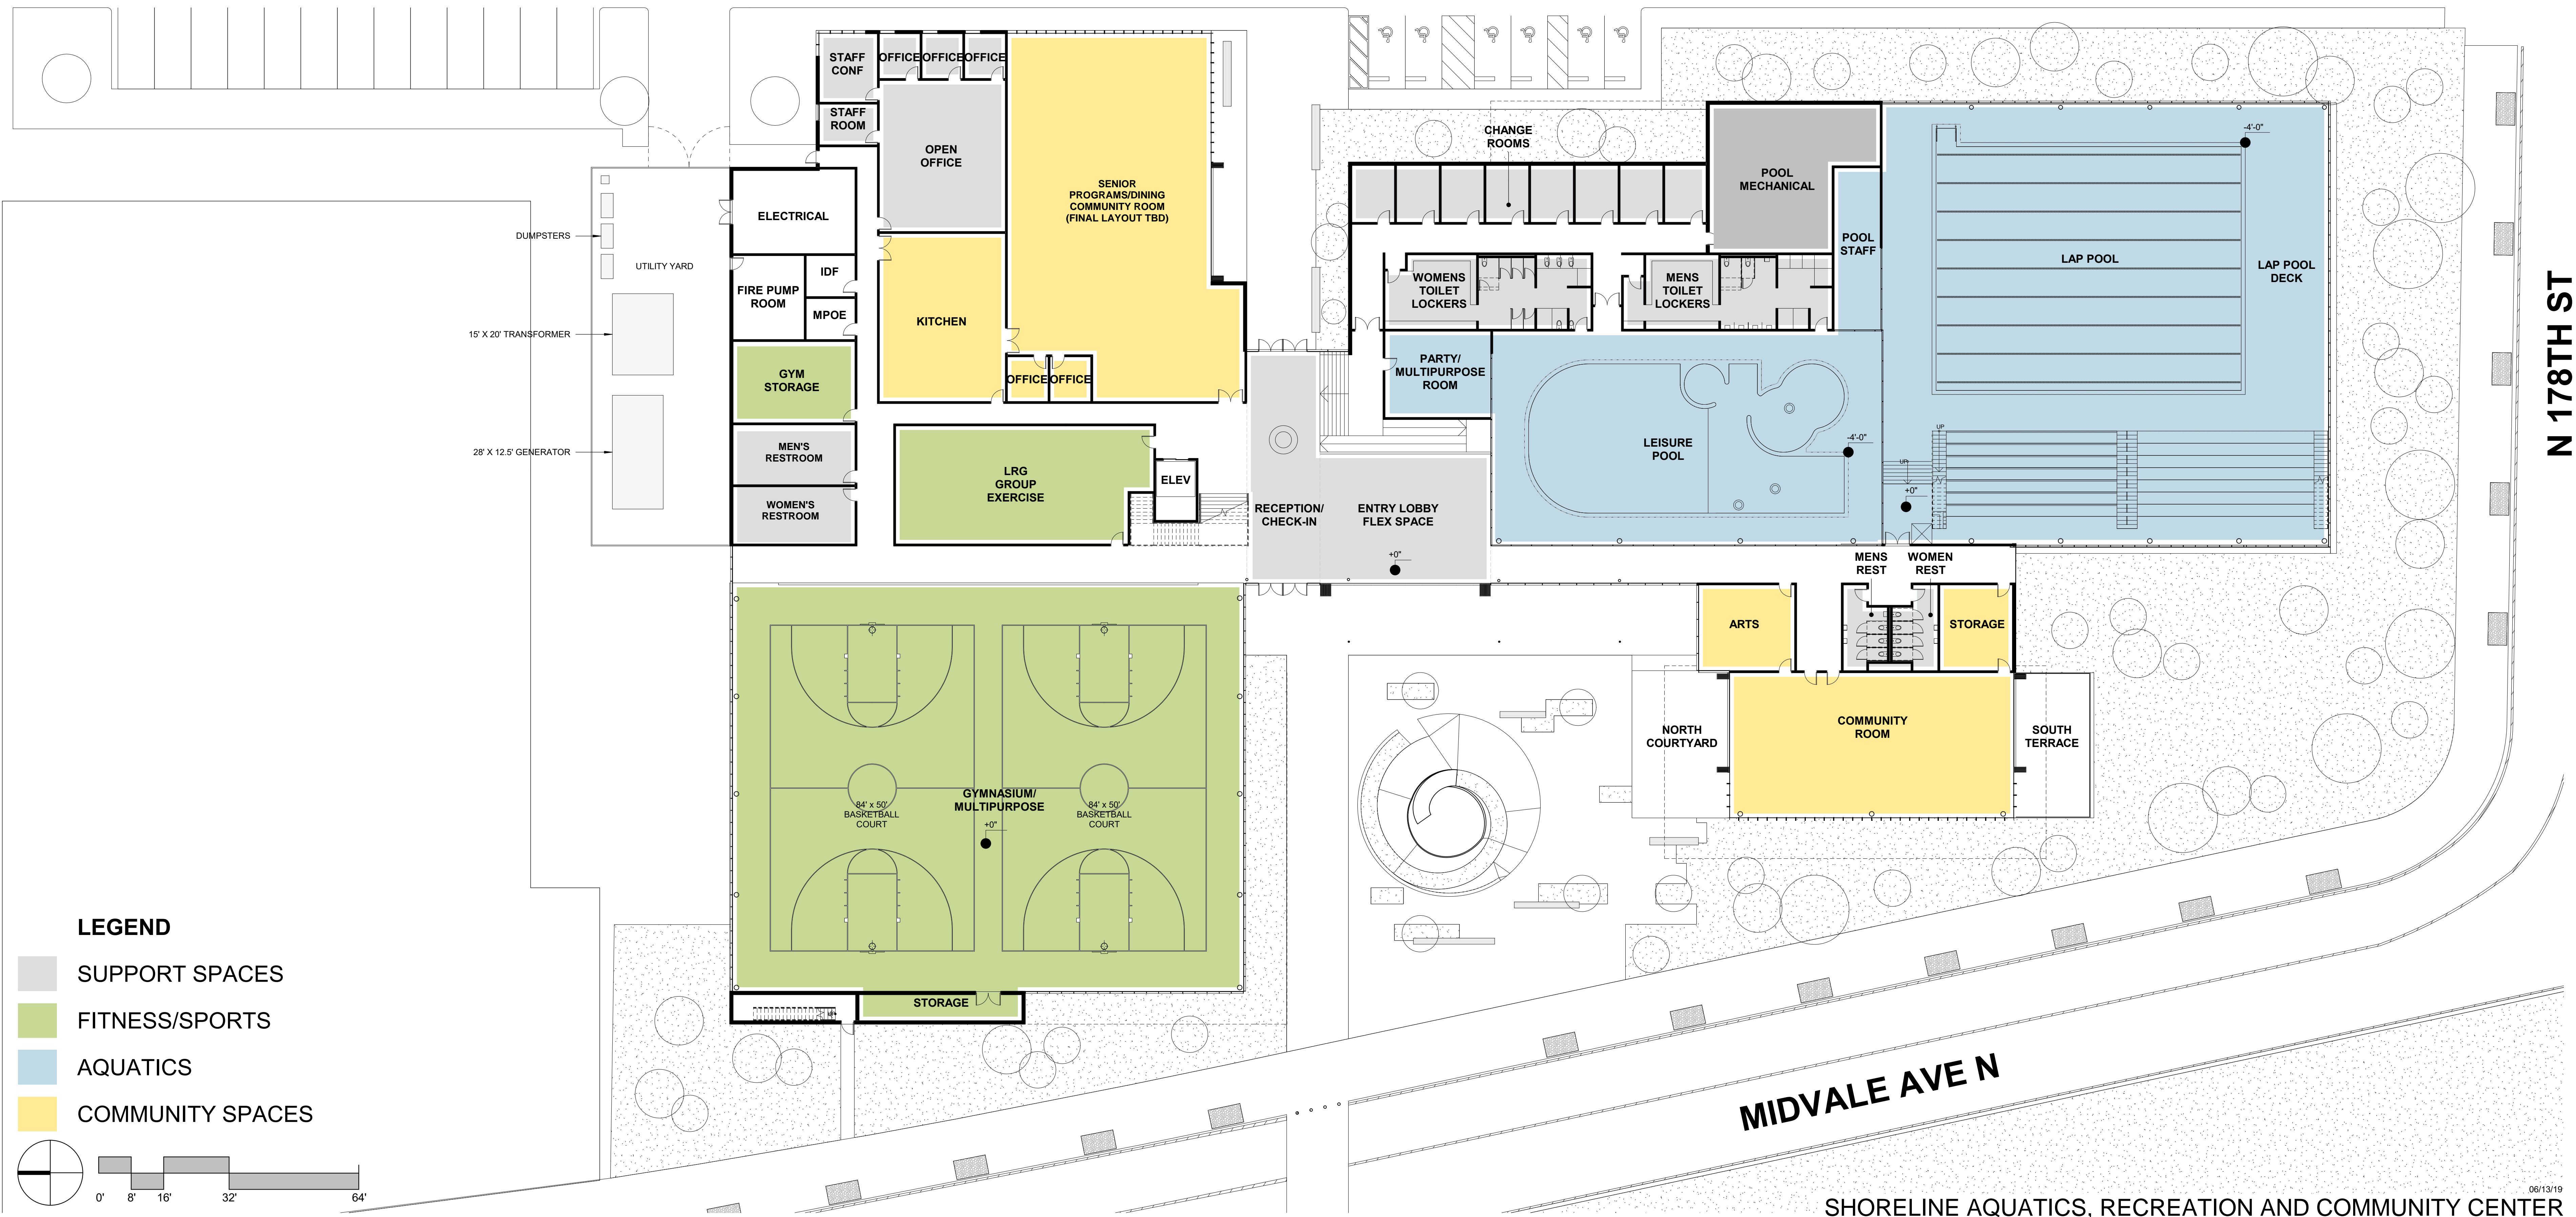


178 PARKING SPACES

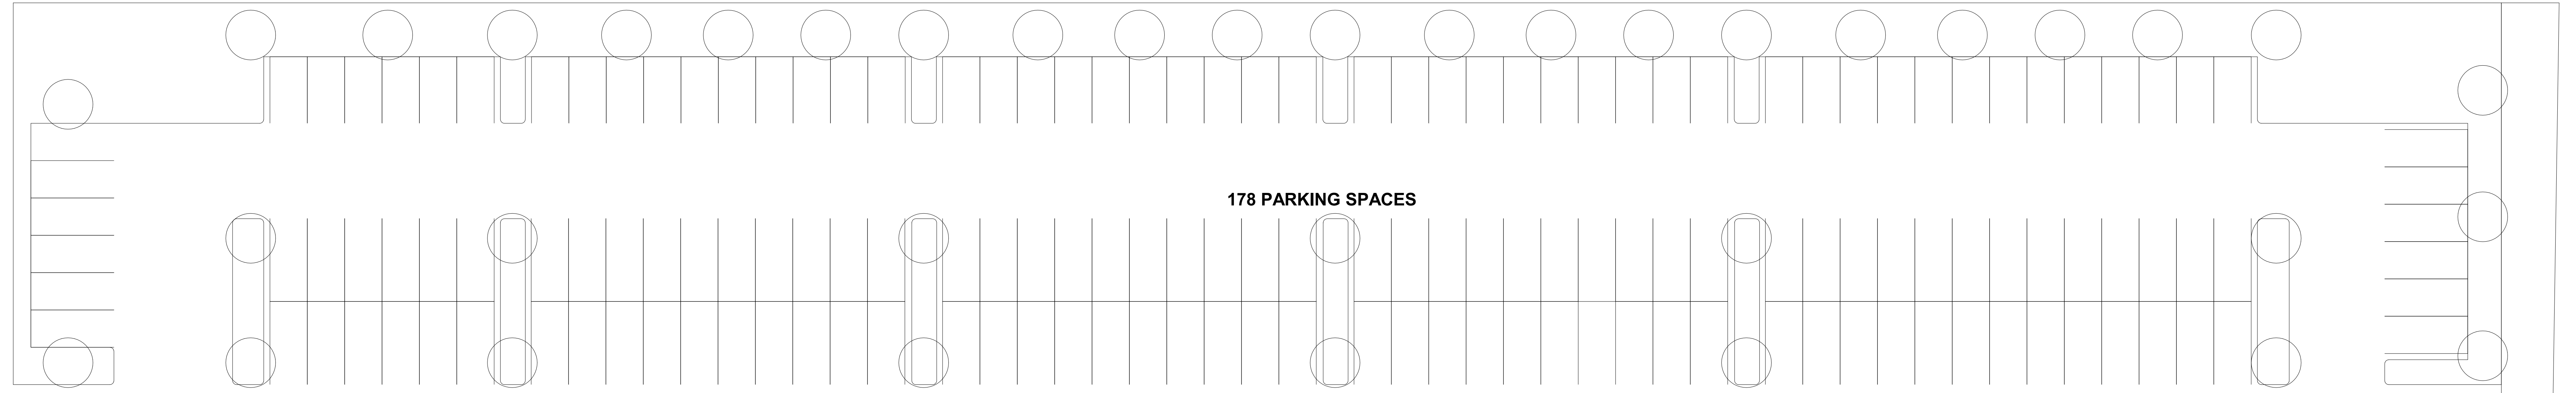

LEGEND


- SUPPORT SPACES
- FITNESS/SPORTS
- AQUATICS
- COMMUNITY SPACES

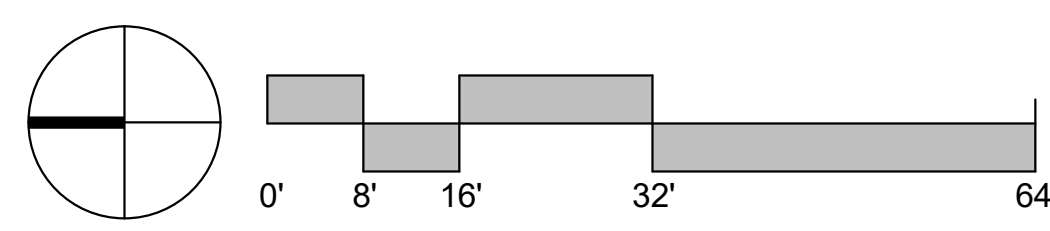

MIDVALE AVE N

N 178TH ST

SHORELINE AQUATICS, RECREATION AND COMMUNITY CENTER

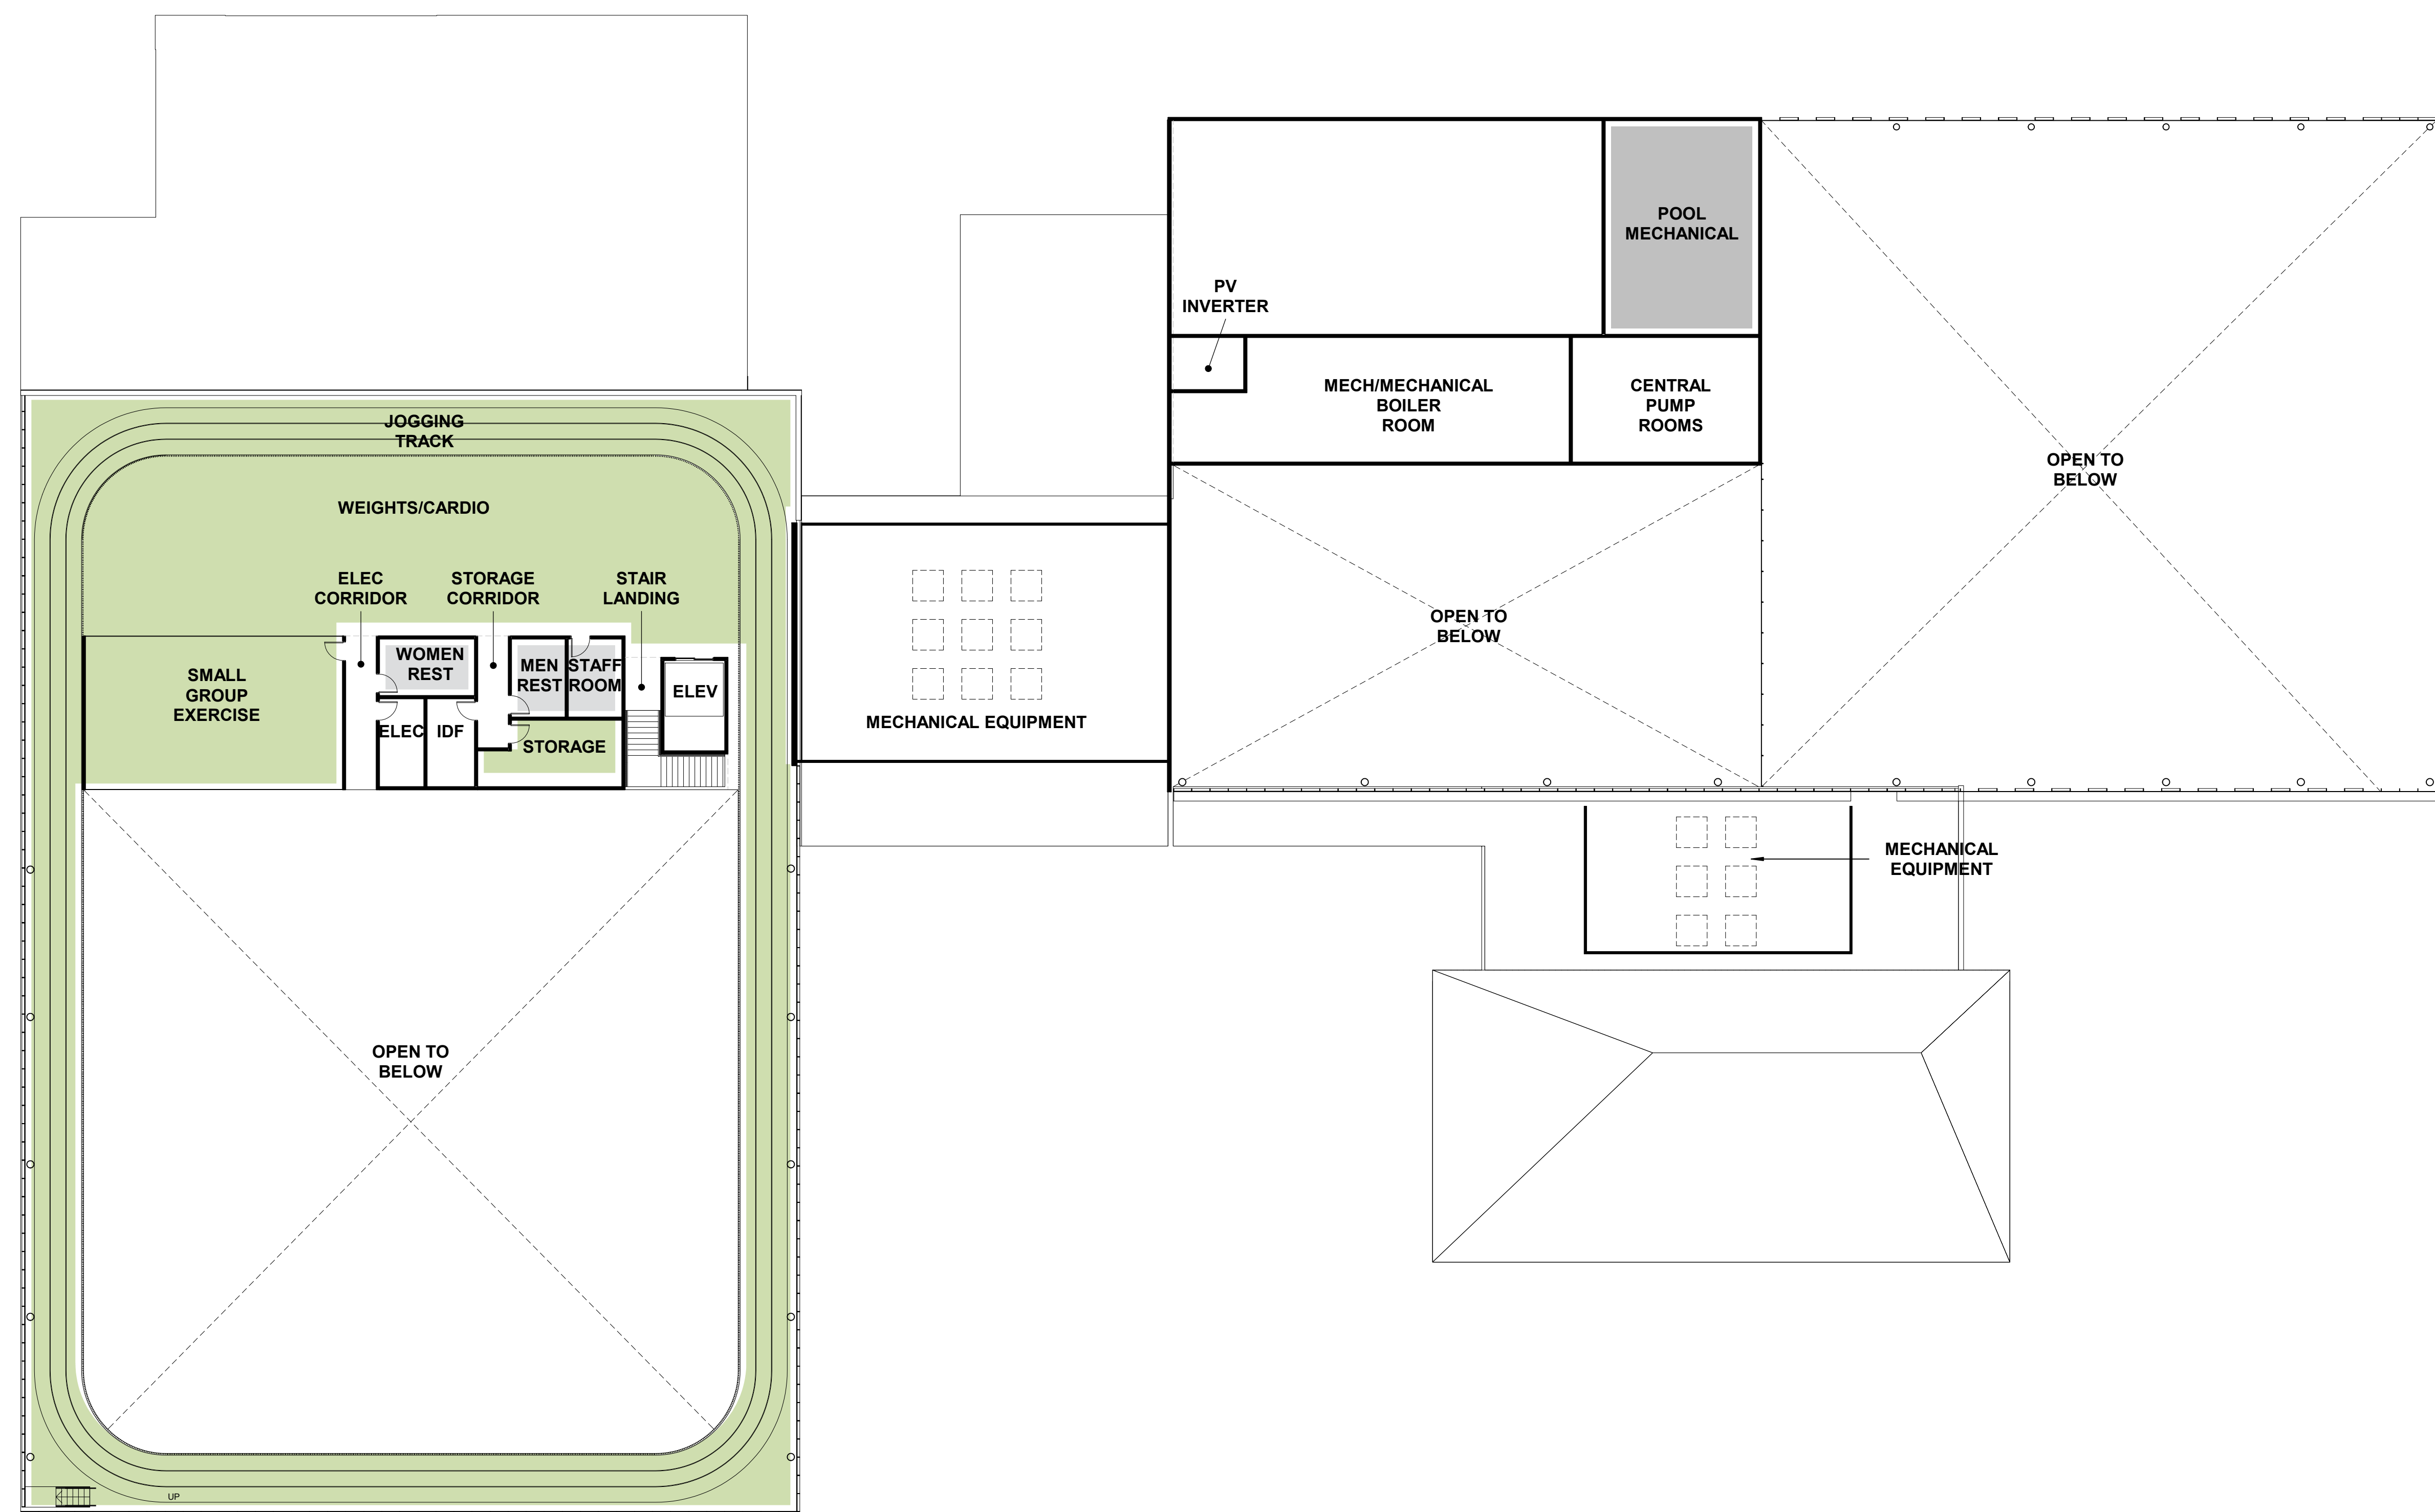

LEGEND

- SUPPORT SPACES
- FITNESS/SPORTS
- AQUATICS
- COMMUNITY SPACES

