



City of Shoreline
Master Plan
Cromwell Park



Sections

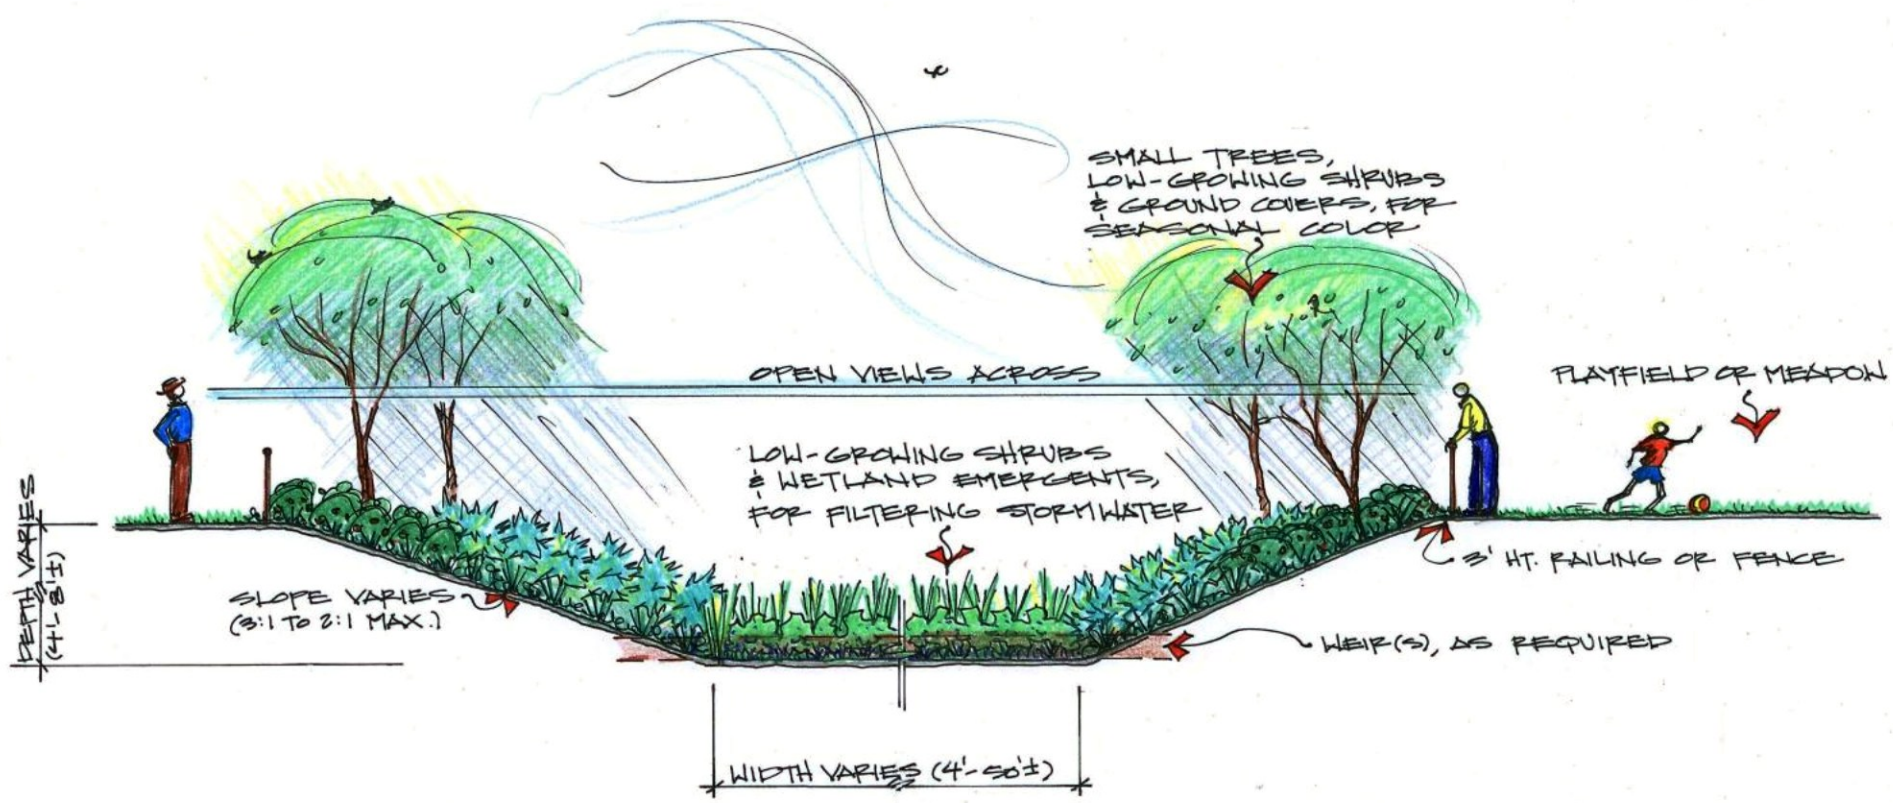

TYPICAL NATURAL DRAINAGE SYSTEM:
SECTION & LANDSCAPE 1/4" = 1'-0"±

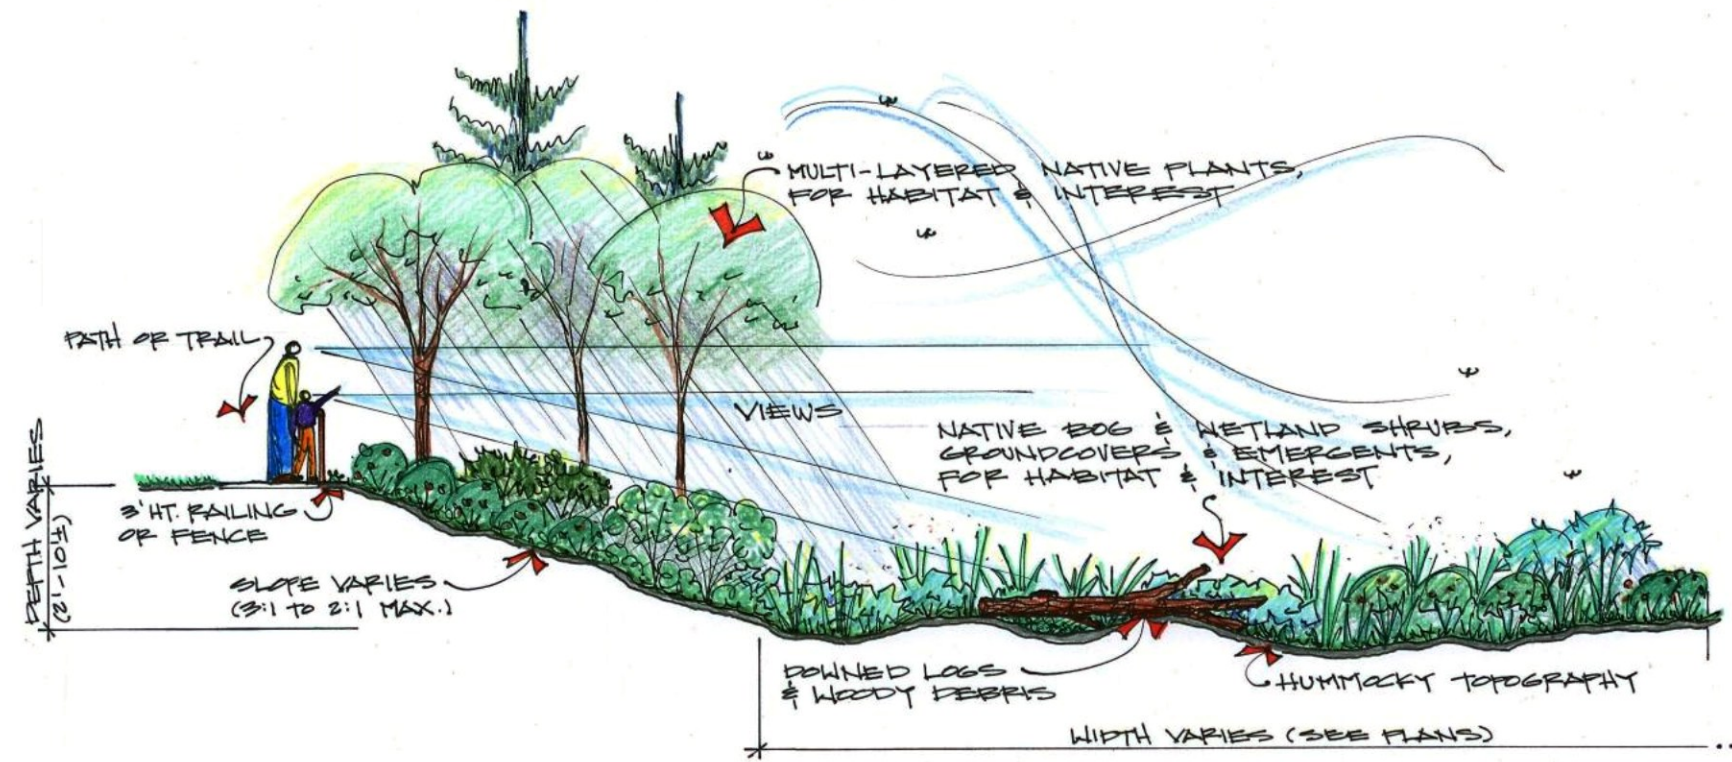

TYPICAL WETLAND: SECTION & LANDSCAPE
 1/4" = 1'-0"±

Sept. 26, 2007



GAYNOR, Inc.