




15433

15430

LINDEN AVE N.

15430

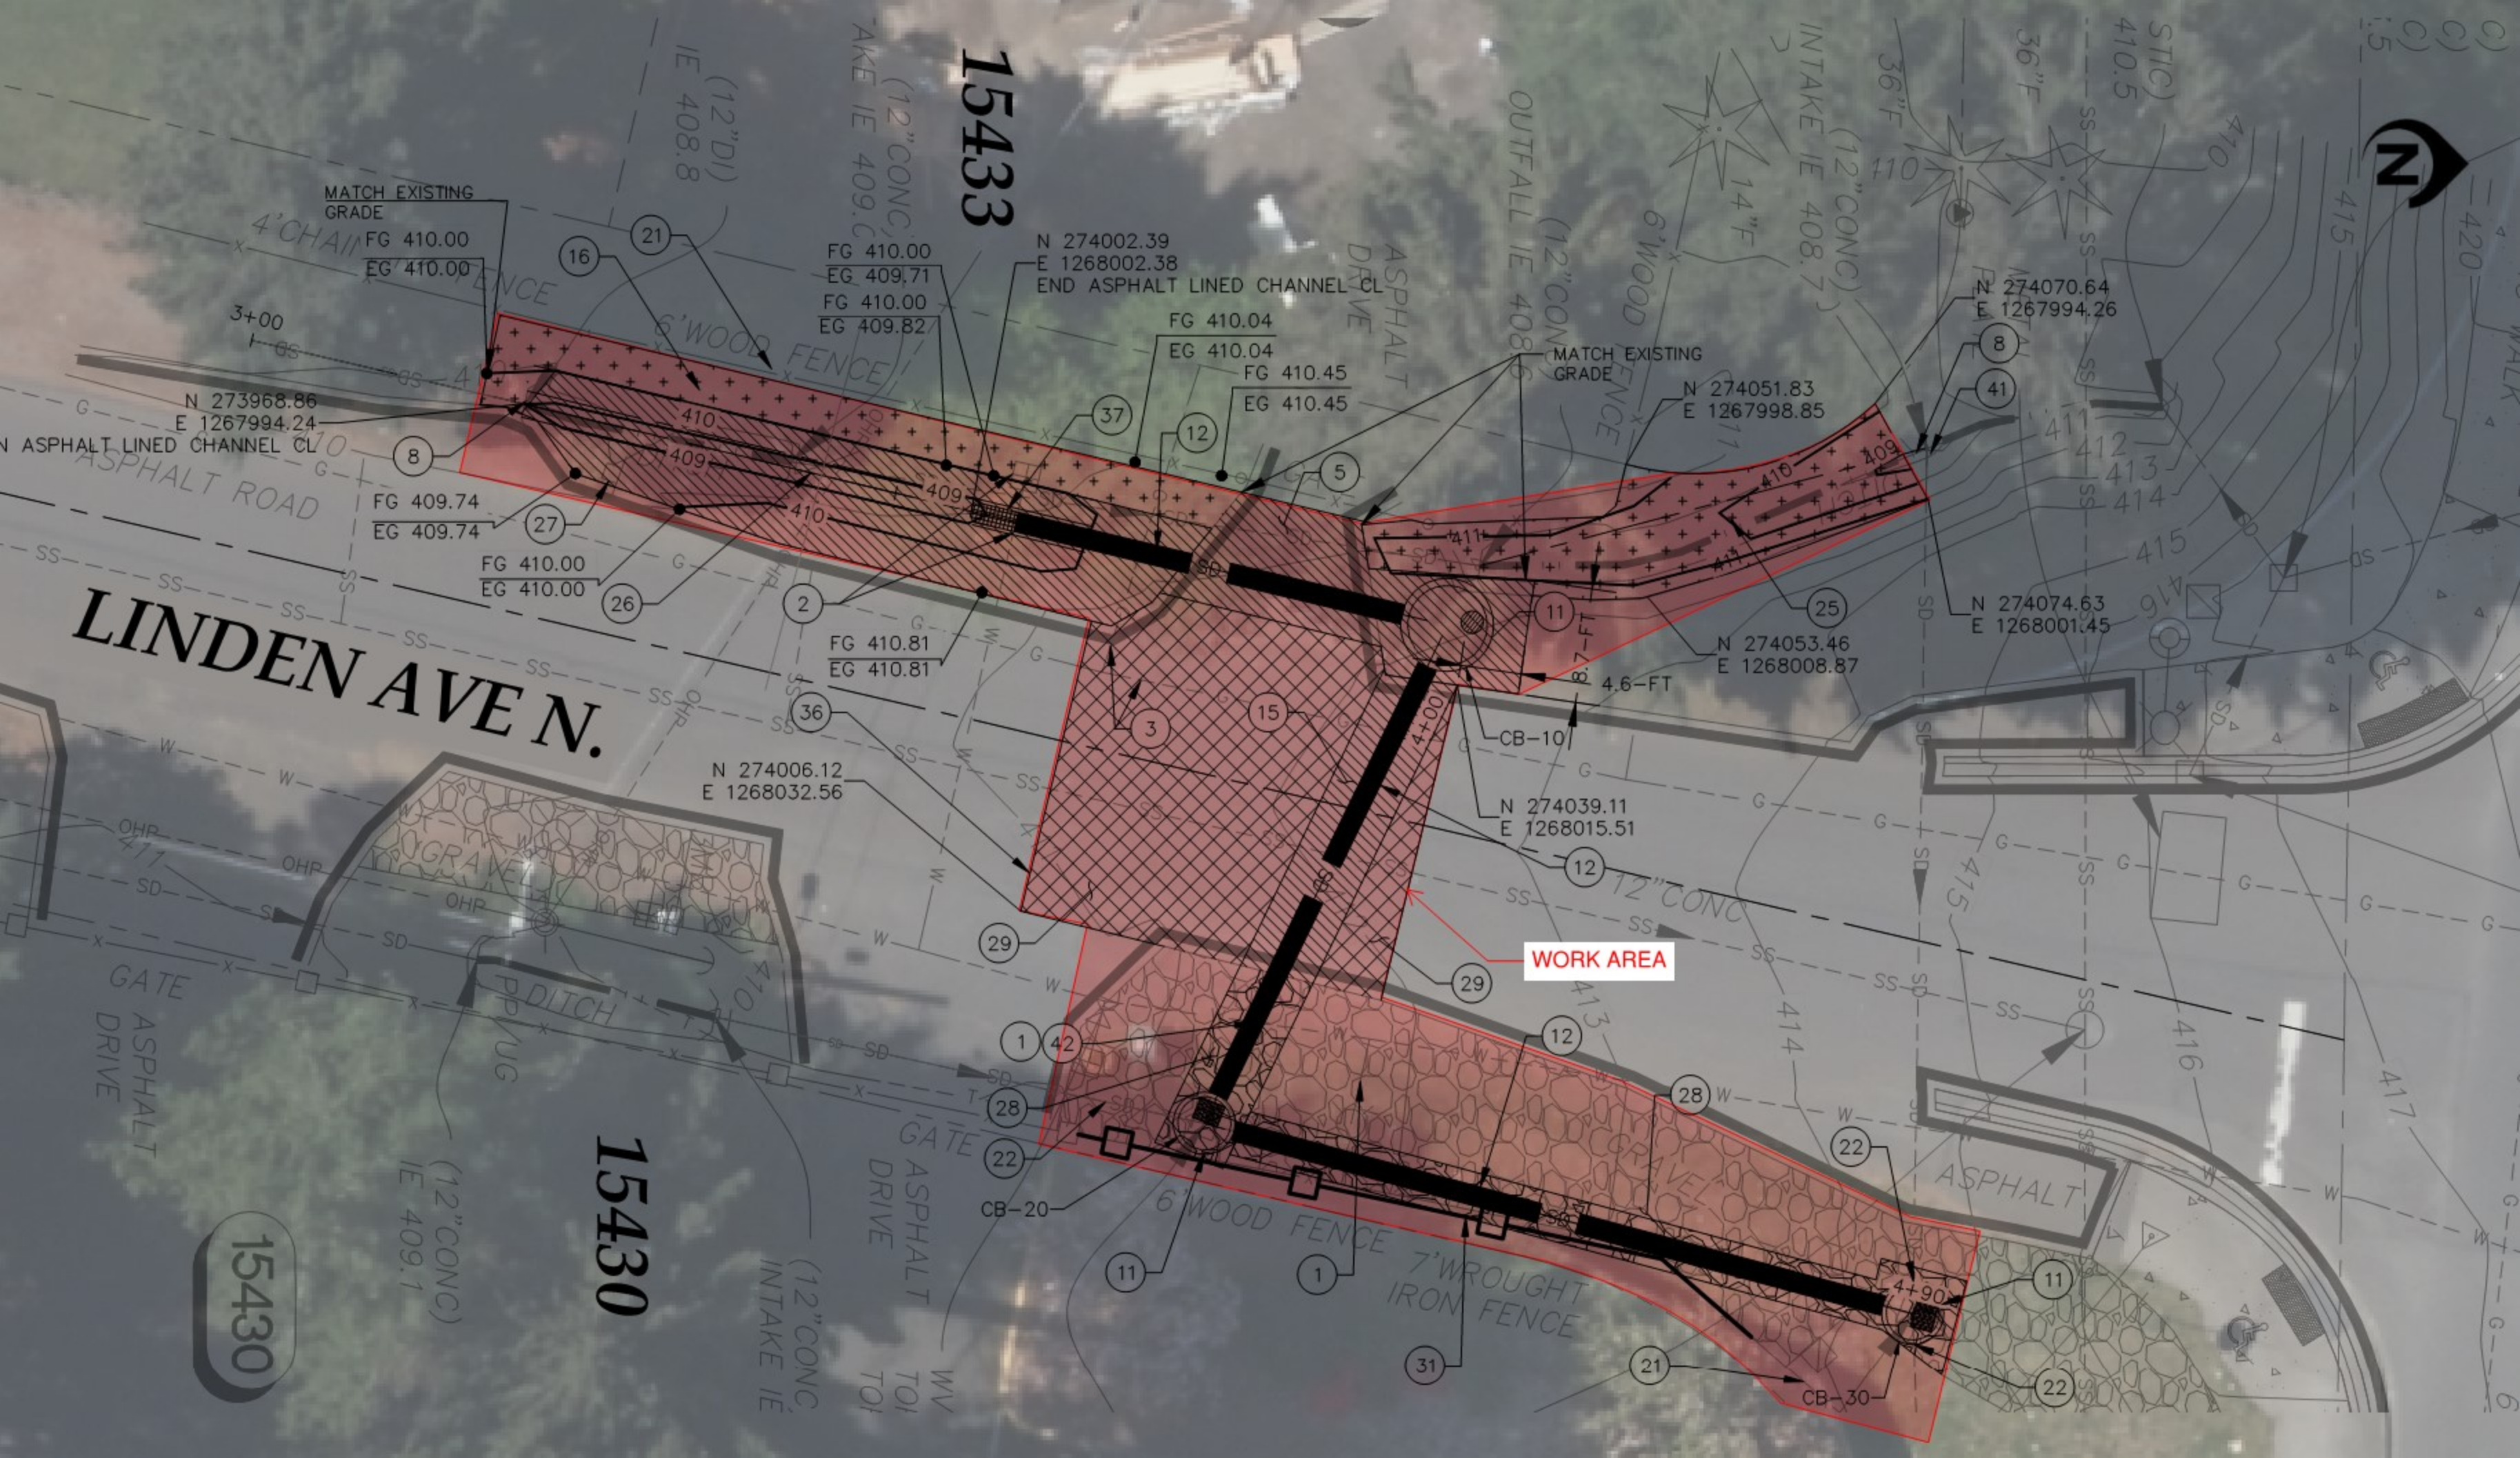

WORK AREA

MATCH EXISTING GRADE

MATCH EXISTING GRADE

FG 410.00
EG 409.71
FG 410.00
EG 409.82

FG 410.04
EG 410.04
FG 410.45
EG 410.45

FG 409.74
EG 409.74
FG 410.00
EG 410.00

FG 410.81
EG 410.81

N 274053.46
E 1268008.87

N 274006.12
E 1268032.56

N 274039.11
E 1268015.51

N 274070.64
E 1267994.26

N 274074.63
E 1268001.45

4' CHAIN LINK FENCE

6' WOOD FENCE

6' WOOD FENCE

6' WOOD FENCE
7' WROUGHT IRON FENCE

ASPHALT

ASPHALT DRIVE

ASPHALT DRIVE

ASPHALT DRIVE

12\"/>

INTAKE IE 408.7

(12\"/>

(12\"/>

OUTFALL IE 408.6

36\"/>

STIC 410.5

(12\"/>

(12\"/>

WV TOI

CB-30

CB-10

CB-20

CB-30

8

27

26

2

36

37

12

5

11

25

3

15

12

29

1

42

28

22

12

28

22

11

1

31

21

11

22

8

41




















































































































































































































































































