

NOTES:


1. SEE WSDOT 9-03.12[4].
2. IF ROCKERY OR RETAINING WALL IS BEHIND ROLLED CURB, FACE OF ROCKERY OR RETAINING WALL MUST BE A MIN. OF 10' FROM TRAVELED WAY. FOR SIDEWALK DETAILS SEE COS STD 309.
3. ALL ROCKERIES OVER 4' IN HEIGHT ON PUBLIC OR PRIVATE PROPERTY SHALL REQUIRE STRUCTURAL REVIEW.
4. SEE WSDOT 9-03.12(2).



PUBLICATION DATE:	REVISION DATE: 08/30/2023
STANDARD DETAIL NUMBER: 501	SCALE: NOT TO SCALE


ROCK FACING - CUT SECTION


*AS NECESSARY TO MEET TERRAIN AND SIGHT DISTANCE REQUIREMENTS

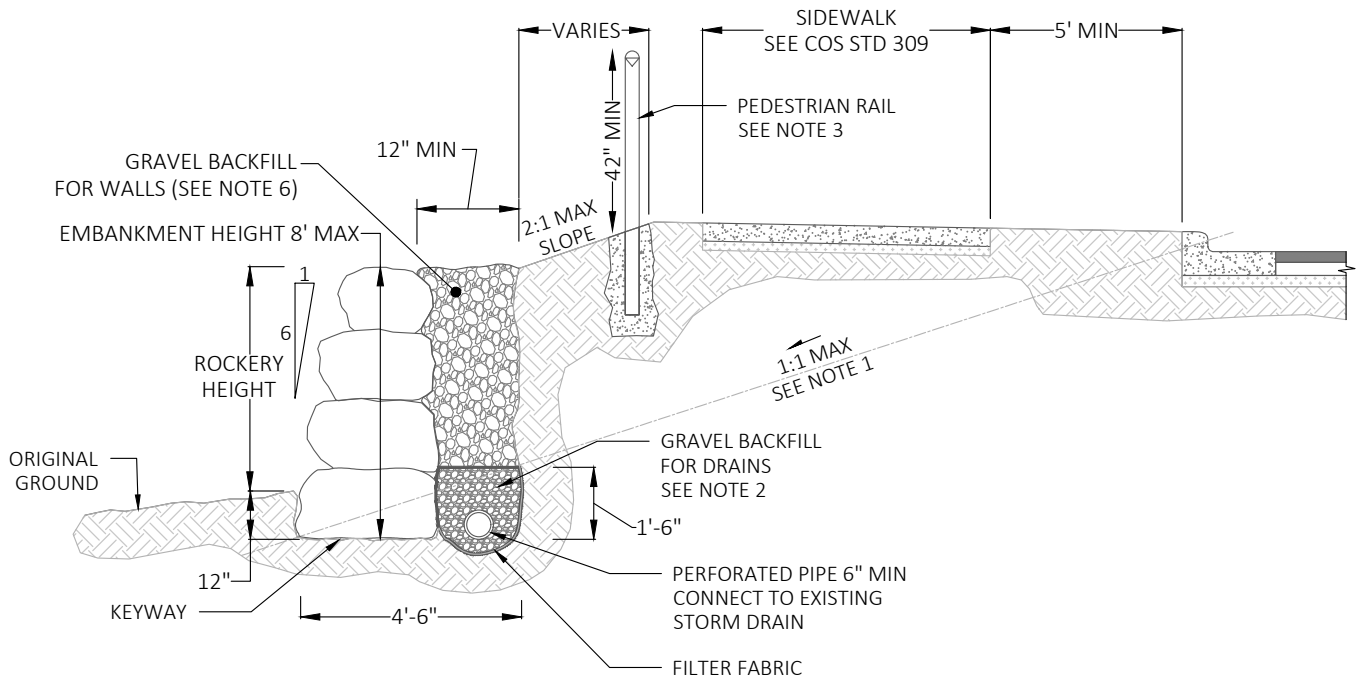

NOTES:


1. FLATTER SLOPE MAY BE REQUIRED IN LESS STABLE SOIL.
2. SEE WSDOT 9-03.12[4].
3. TRAFFIC BARRIERS MAY BE REQUIRED ON ROADS WITH SPEED LIMITS OF 30 MPH OR GREATER, WHERE ROCKERY HEIGHTS EXCEED 6'. SEE CHAPTER 7 OF THE WSDOT DESIGN MANUAL.
4. ALL ROCKERIES OVER 4' IN HEIGHT ON PUBLIC OR PRIVATE PROPERTY SHALL REQUIRE STRUCTURAL REVIEW.
5. SEE WSDOT 9-03.12(2).


	PUBLICATION DATE:	REVISION DATE: 08/30/2023
	STANDARD DETAIL NUMBER: 502	SCALE: NOT TO SCALE
ROCK FACING - FILL SECTION		

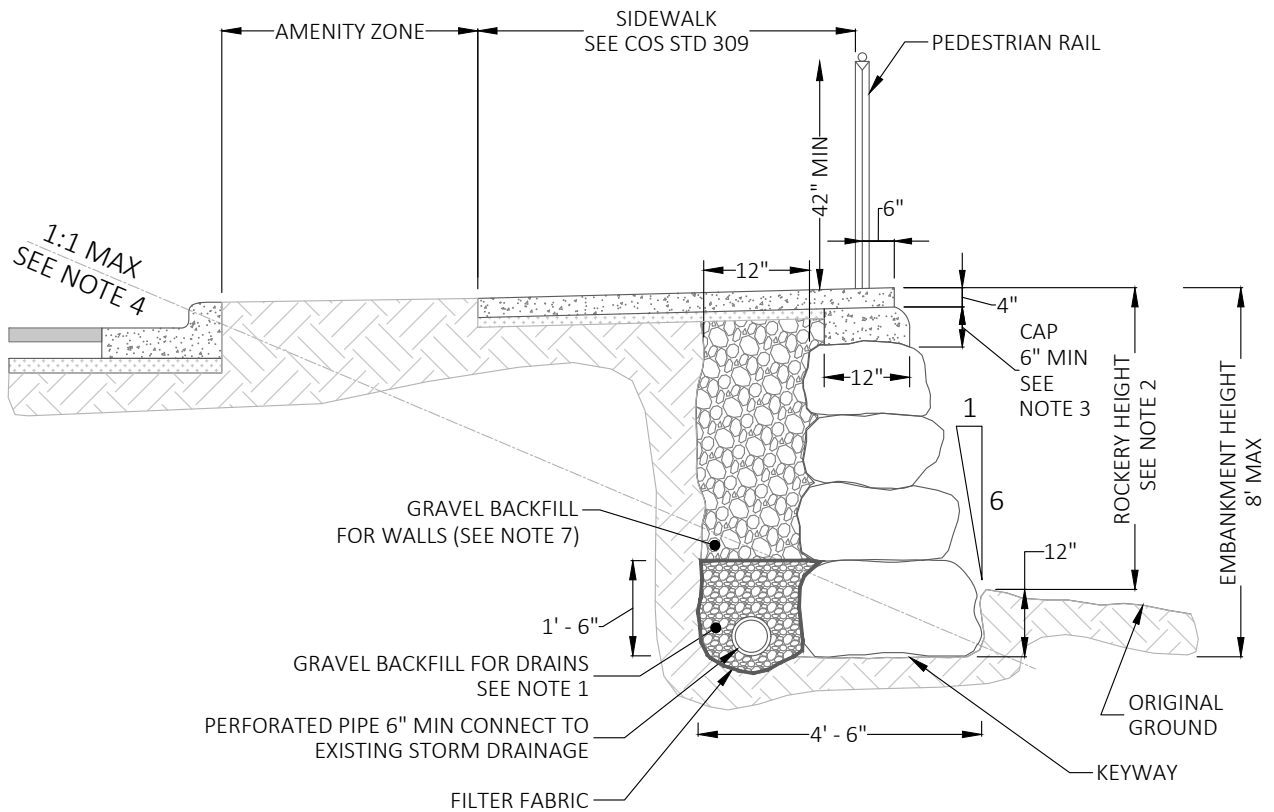


NOTES:

1. WSDOT 9-03.12[4].
2. CAP SHALL BE CONCRETE CLASS 4000.
3. FLATTER SLOPE MAY BE REQUIRED IN LESS STABLE SOILS.
4. TRAFFIC BARRIERS MAY BE REQUIRED ON ROADS WITH SPEED LIMITS OF 30 MPH OR GREATER, WHERE HEIGHTS EXCEED 6'.
SEE CHAPTER 7 OF THE WSDOT DESIGN MANUAL.
5. ALL ROCKERIES OVER 4' IN HEIGHT ON PUBLIC OR PRIVATE PROPERTY SHALL REQUIRE STRUCTURAL REVIEW.
6. SEE WSDOT 9-03.12(2).


 CITY OF SHORELINE Public Works	PUBLICATION DATE:	REVISION DATE: 08/30/2023
	STANDARD DETAIL NUMBER: 503	SCALE: NOT TO SCALE
ROCK FACING UNDER SIDEWALK		

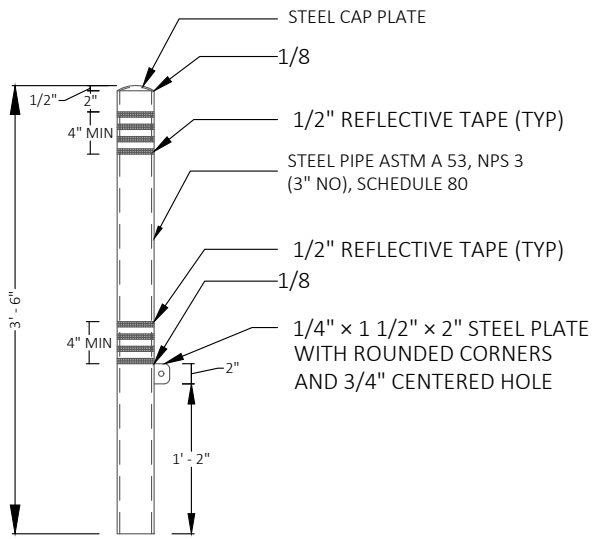

POST

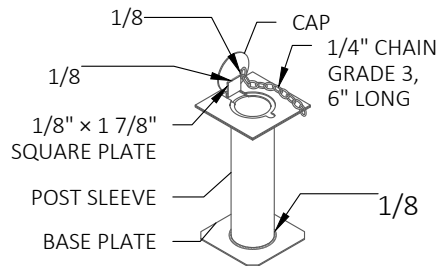


BASE ASSEMBLY

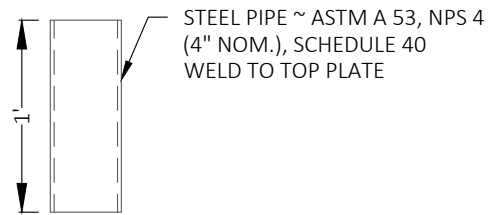


POST SLEEVE


NOTE:
THIS BOLLARD DOES NOT HAVE AN EFFECTIVE BREAKAWAY DESIGN FEATURE AND CANNOT BE INSTALLED WITHIN THE DESIGN CLEAR ZONE.

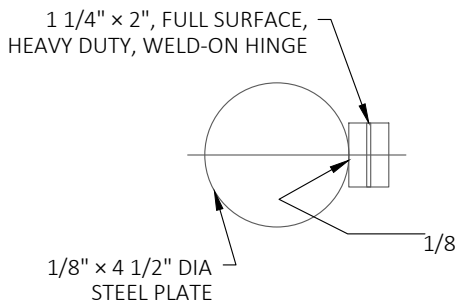

CAP AND HINGE

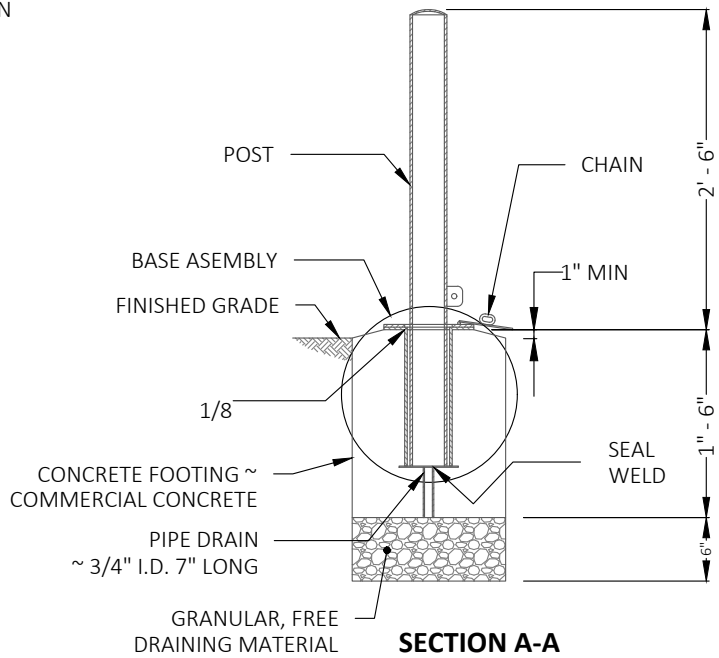


SECTION A-A

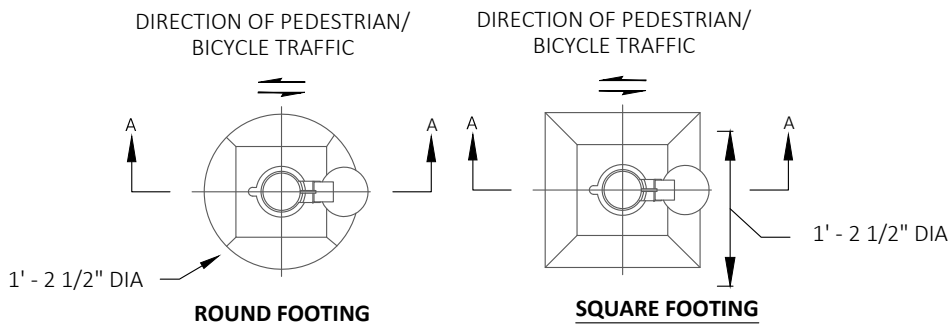


ROUND FOOTING

SQUARE FOOTING


PLAN VIEW

 <p>CITY OF SHORELINE Public Works</p>	PUBLICATION DATE:	REVISION DATE: 02/11/2020
	STANDARD DETAIL NUMBER: 505	SCALE: NOT TO SCALE
BOLLARDS		

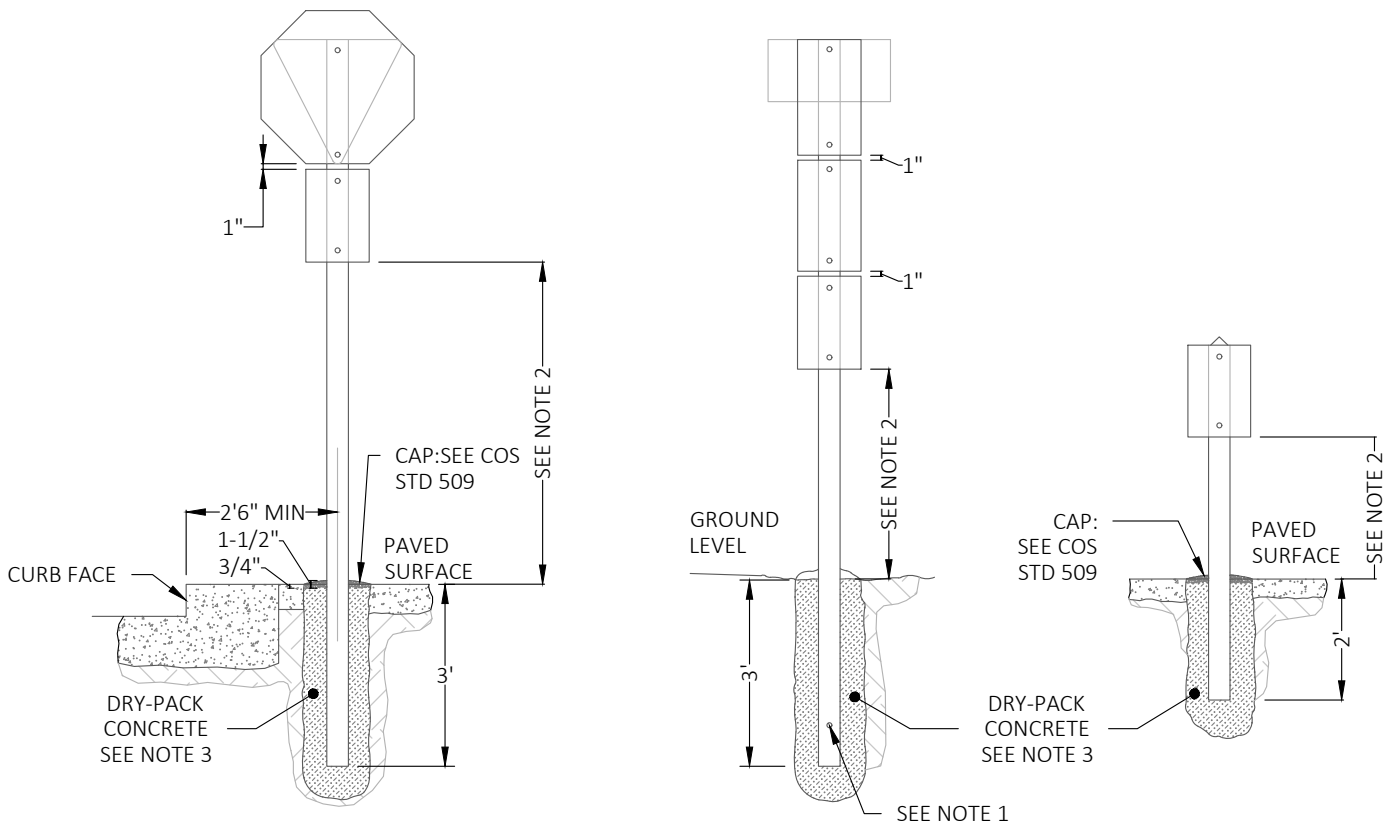


NOTES:

1. CONTACT SHORELINE PUBLIC WORKS (206-801-2400) FOR DETAILS REGARDING SIGN MESSAGE AND FOUNDATION.
2. MIN 7' IF THERE ARE PEDESTRIANS OR PARKING MOVEMENTS.
3. DRY-PACK CONCRETE: MUST BE BAGGED PREMIX CONCRETE CONTAINING WELL GRADED AGGREGATE, SAND, AND CEMENT, MIXED WITH APPROXIMATELY 1 QUART OF WATER PER 60 POUND BAG, OR ANY CONCRETE APPROVED BY THE ENGINEER.

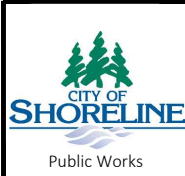


PUBLICATION DATE:	REVISION DATE: 07/17/2023
STANDARD DETAIL NUMBER: 507	SCALE: NOT TO SCALE

**GENERAL TRAFFIC SIGN POST
INSTALLATION**

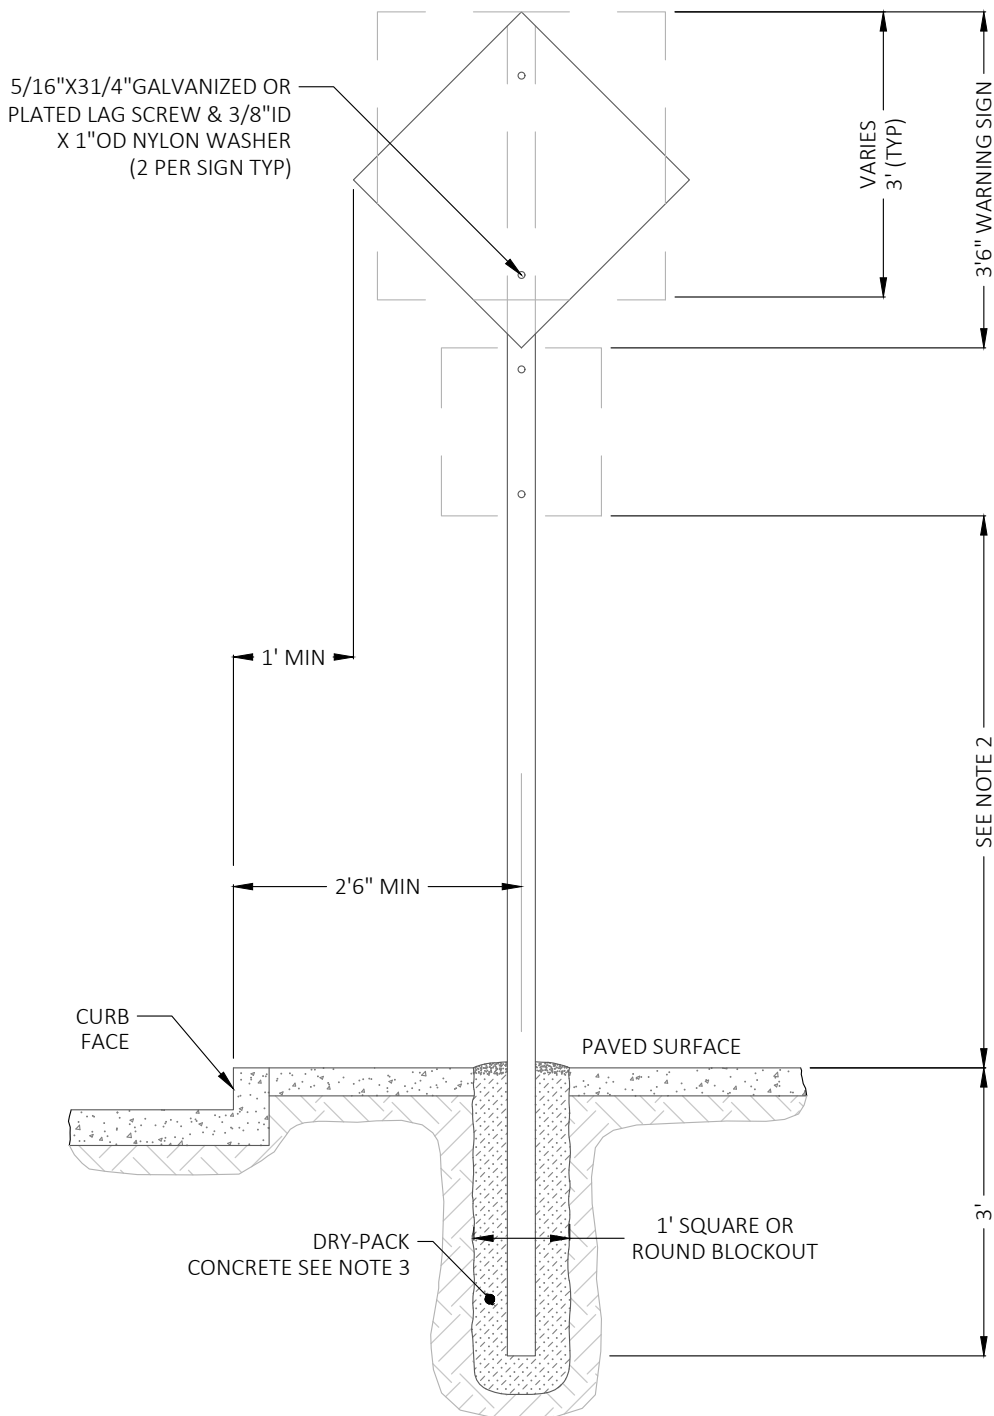


NOTES:

1. SIGN SHALL BE ATTACHED WITH TOP EDGE OF SIGN FLUSH WITH TOP OF SQUARE SECTION OF POST.
2. MIN 7' IF THERE ARE PEDESTRIANS OR PARKING MOVEMENTS.
3. DRY-PACK CONCRETE: MUST BE BAGGED PREMIX CONCRETE CONTAINING WELL GRADED AGGREGATE, SAND, AND CEMENT, MIXED WITH APPROXIMATELY 1 QUART OF WATER PER 60 POUND BAG, OR ANY CONCRETE APPROVED BY THE ENGINEER.

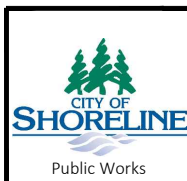


PUBLICATION DATE:	REVISION DATE: 02/10/2021
STANDARD DETAIL NUMBER: 508	SCALE: NOT TO SCALE

**TRAFFIC SIGN & METAL POST
INSTALLATION**

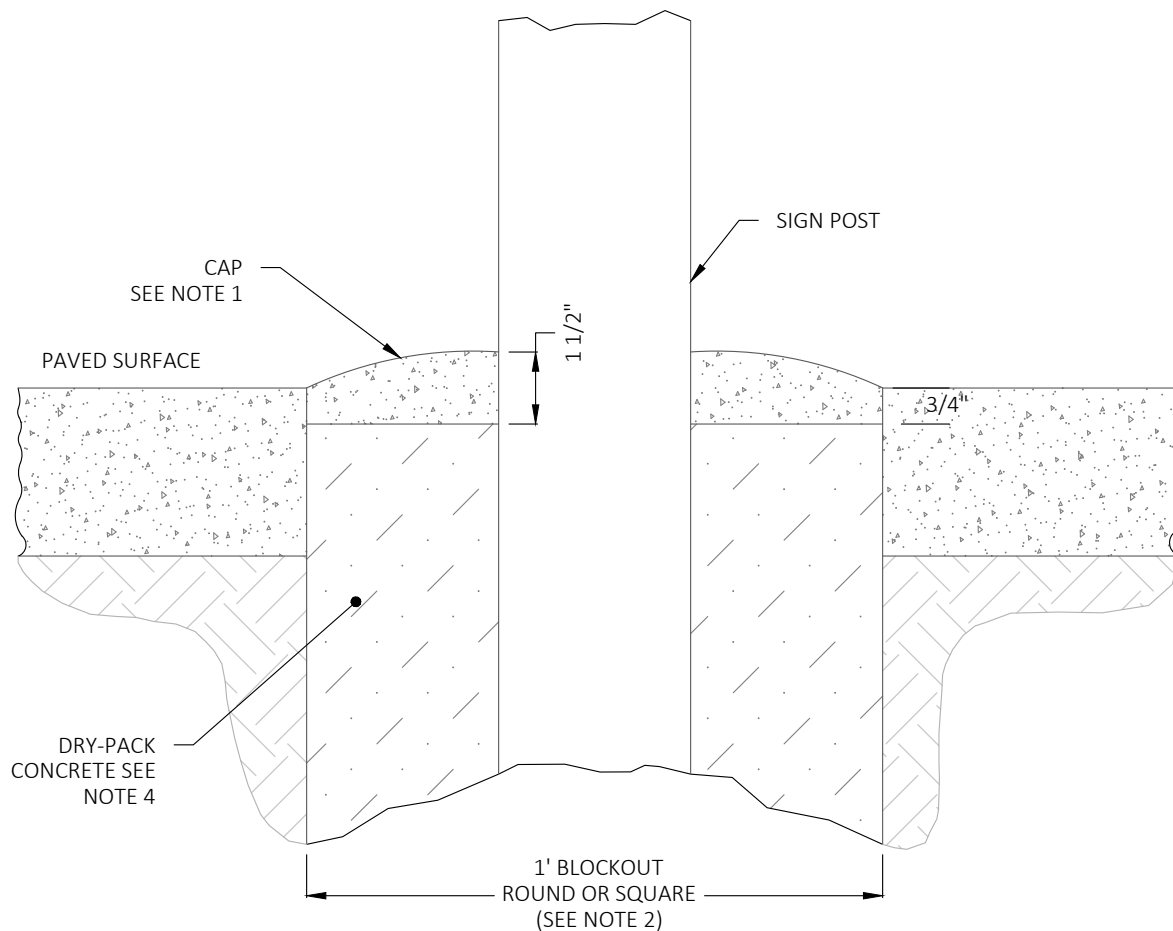

NOTES:

1. CAP SHALL BE MADE OF THE SAME MATERIAL AS THE SURROUNDING PAVED SURFACE AND SHALL BE MOUNDED FOR DRAINAGE AWAY FROM POST.
2. BLOCKOUTS SHALL BE PROVIDED FOR POST LOCATIONS WHERE NEW CONCRETE PAVEMENT (SIDEWALK, ROADWAY, ETC) IS BEING INSTALLED.
3. WHERE POST IS BEING INSTALLED IN EXISTING PAVED AREAS, HOLE IN PAVED SURFACE SHALL NOT EXCEED 1'-0" NOMINAL DIAMETER.
4. DRY-PACK CONCRETE: MUST BE BAGGED PREMIX CONCRETE CONTAINING WELL GRADED AGGREGATE, SAND, AND CEMENT, MIXED WITH APPROXIMATELY 1 QUART OF WATER PER 60 POUND BAG, OR ANY CONCRETE APPROVED BY THE ENGINEER.

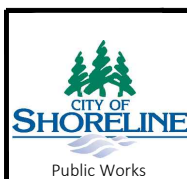


PUBLICATION DATE:

REVISION DATE: **07/17/2023**


STANDARD DETAIL NUMBER: **509**

SCALE: **NOT TO SCALE**


POST CAP

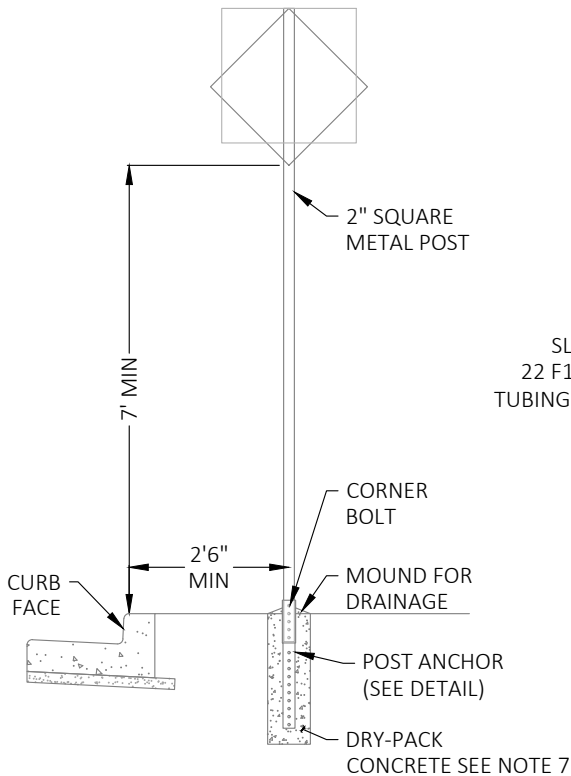


DIRECT BURIAL INSTALLATION

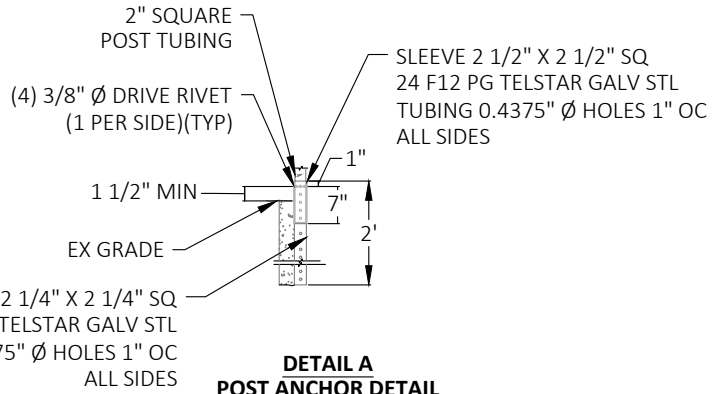


**DETAIL A
POST ANCHOR DETAIL**

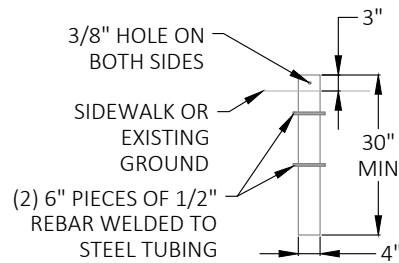

**DETAIL B
ANCHOR DETAIL**

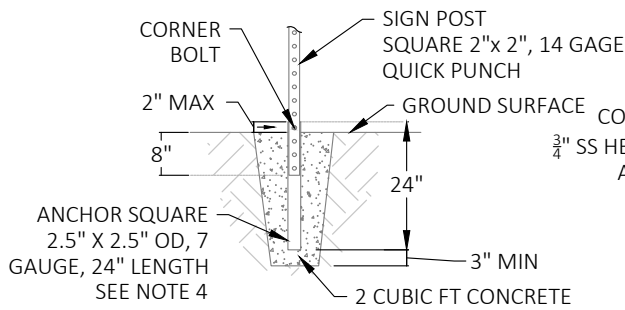


**DETAIL C
SQUARE METAL POST**

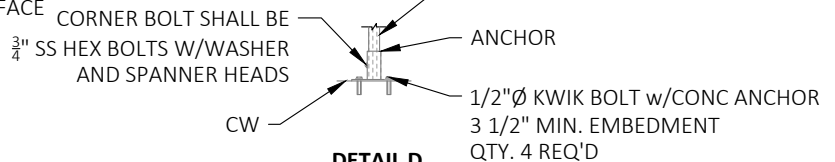

**DETAIL D
SURFACE MOUNT INSTALLATION**


NOTES:

1. POST ANCHOR RIVETS SHALL BE 1 1/2" ABOVE GROUND LEVEL.
2. FOR POST RELOCATIONS, OLD CONCRETE SHALL BE REMOVED FROM POST.
3. WHERE SURFACE MOUNTED 2" SQUARE METAL POSTS ARE REQUIRED ON SLOPED SIDEWALK, THE CONTRACTOR SHALL PLUMB THE POST BY BUILDING A NON-SHRINK GROUT PAD UNDER PEDESTAL ASSEMBLY WITH SMOOTH 1H TO 1V TAPER ON THE GROUT EDGE. THE BOLT ANCHOR LENGTH SHALL BE ADJUSTED TO PROVIDE A MIN 3 1/2 INCH EMBEDMENT THROUGH THE GROUT INTO THE EXISTING CONCRETE.
4. POST SHALL BE ROLLED CARBON SHEET STEEL, ASTM A570 GRADE 50 AND BE HOT DIPPED GALVANIZED AASHTO M-120 YIELD STRENGTH 60,000 PSI MIN. POST SHALL HAVE 7/16" DIE-PUNCHED KNOCKOUTS ON 1" CENTERS FULL LENGTH ON ALL FOUR SIDES.
5. ANCHOR SHALL HAVE 4 7/16" HOLES ONE EACH SIDE 2" FROM TOP END. FINISH SHALL BE ZINC HOT DIPPED GALVANIZED MATERIAL TO MEET ASTM A500 GRADE B.
6. SURFACE MOUNTS TO BE USED ONLY AT THE DISCRETION OF TRAFFIC ENGINEER OR RIGHT-OF-WAY INSPECTOR.
7. DRY-PACK CONCRETE: MUST BE BAGGED PREMIX CONCRETE CONTAINING WELL GRADED AGGREGATE, SAND, AND CEMENT, MIXED WITH APPROXIMATELY 1 QUART OF WATER PER 60 POUND BAG, OR ANY CONCRETE APPROVED BY THE ENGINEER.

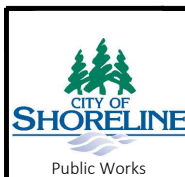


PUBLICATION DATE:	REVISION DATE: 09/15/2022
STANDARD DETAIL NUMBER: 510	SCALE: NOT TO SCALE

**2 INCH SQUARE METAL POST
INSTALLATION**

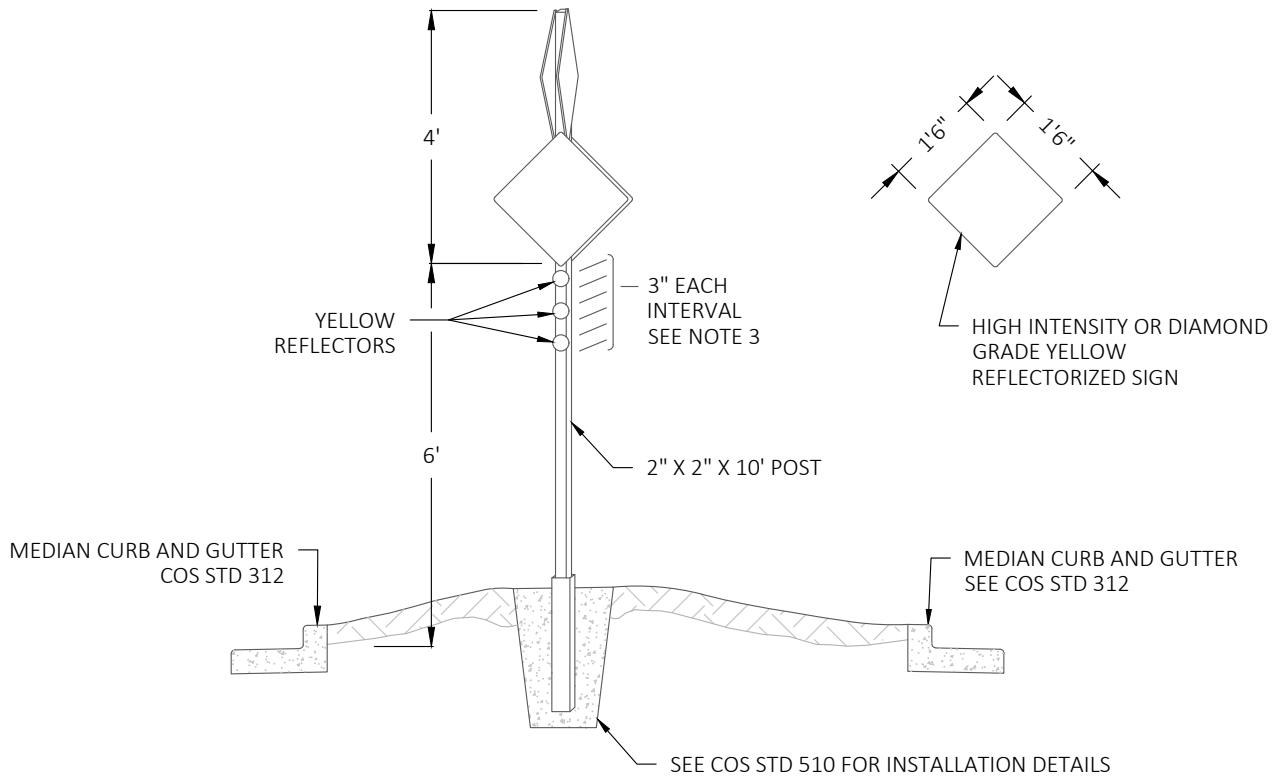

NOTES:

1. IN THE CASE WHERE ALL APPROACHES OF THE INTERSECTION ARE PRIMARILY AT THE SAME LEVEL WITH RESPECT TO GRADES (LESS THAN 3%) THE LOWER SET OF SIGNS WILL FACE THE HIGHER VOLUME STREET.
2. IN THE CASE WHERE AN APPROACH HAS A GRADE LARGER THAN 3% THE HIGHER SIGNS WILL FACE THE APPROACH WITH THE HIGHEST GRADE TO ALLOW BETTER SIGHT DISTANCE.
3. PLACE A MINIMUM OF THREE (3) REFLECTORS ON EACH AND EVERY SIDE OF POST OR PLACE THREE (3) HIGH INTENSITY REFLECTORIZED STRIPS COMPLETELY AROUND POST.

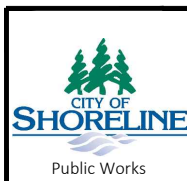


PUBLICATION DATE:

REVISION DATE: **02/11/2020**

STANDARD DETAIL NUMBER: **512**

SCALE: **NOT TO SCALE**

OBJECT MARKER INSTALLATION

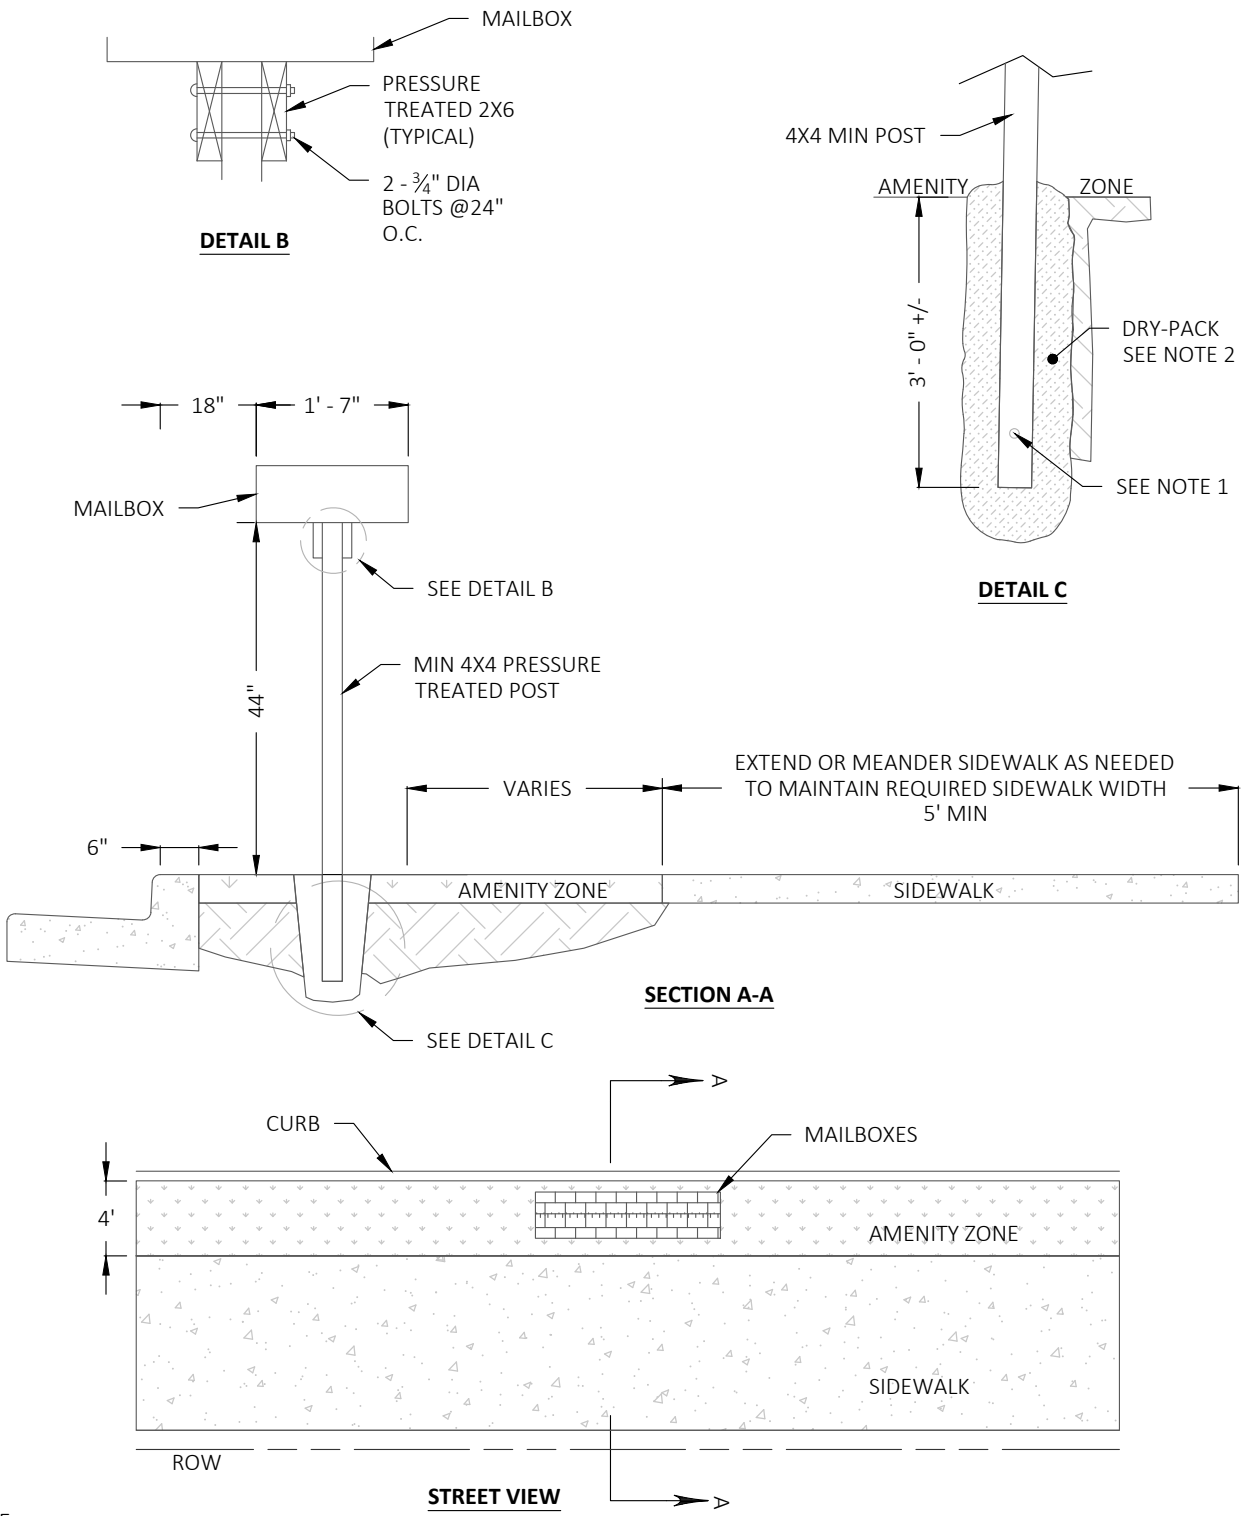


NOTE:

1. OBTAIN LOCATION APPROVAL FROM LOCAL POSTMASTER.
2. DRY-PACK CONCRETE: MUST BE BAGGED PREMIX CONCRETE CONTAINING WELL GRADED AGGREGATE, SAND, AND CEMENT, MIXED WITH APPROXIMATELY 1 QUART OF WATER PER 60 POUND BAG, OR ANY CONCRETE APPROVED BY THE ENGINEER.




PUBLICATION DATE:	REVISION DATE: 02/10/2021
STANDARD DETAIL NUMBER: 514	SCALE: NOT TO SCALE


MAILBOX STAND (NON-ARTERIAL)

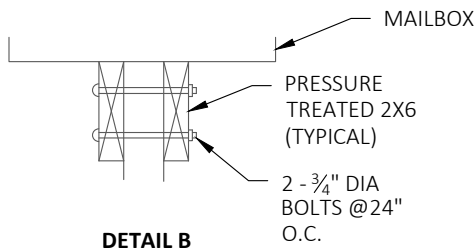


DETAIL B

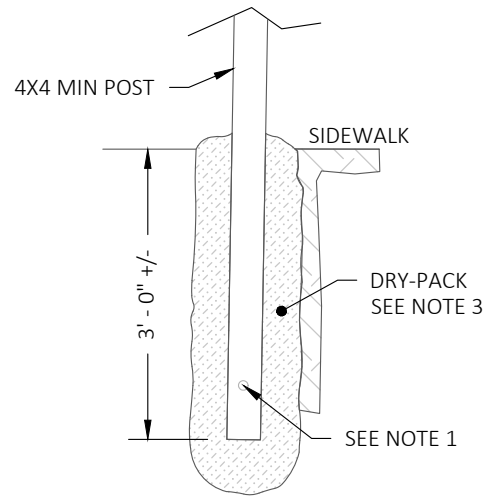

DETAIL C

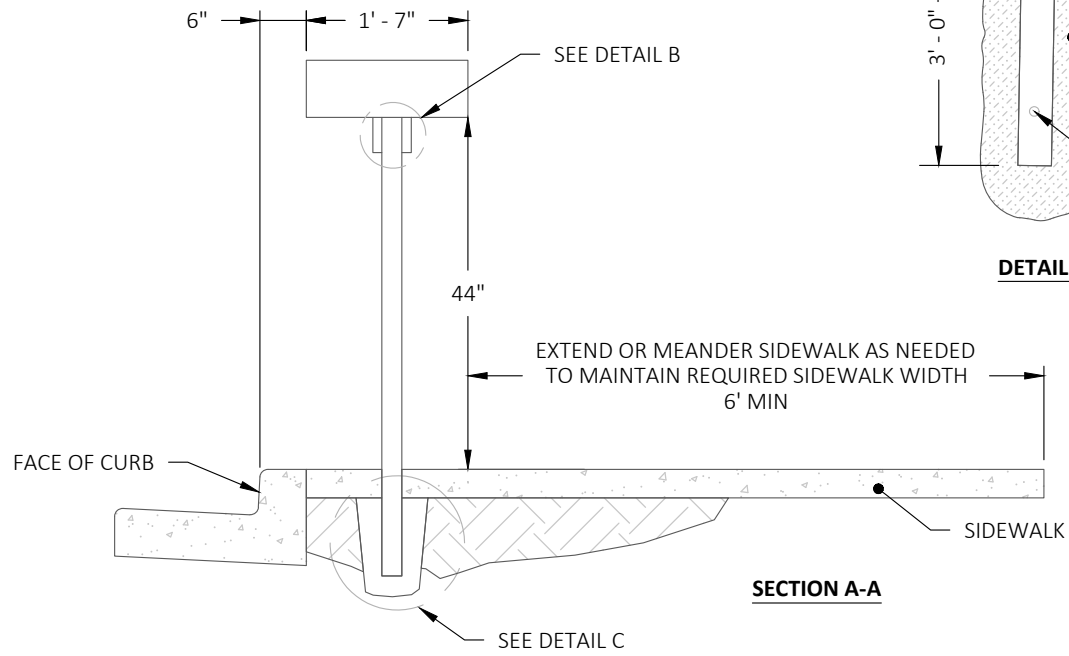


SECTION A-A

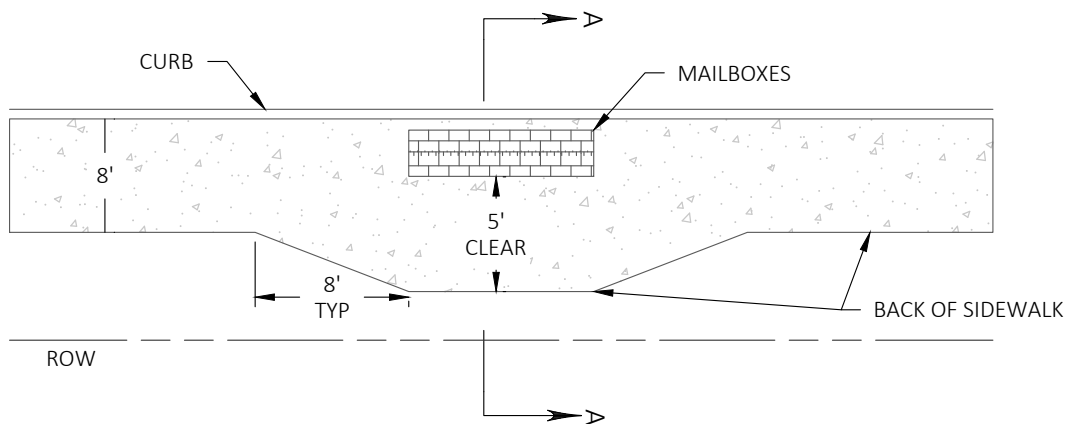

STREET VIEW


NOTE:

1. OBTAIN LOCATION APPROVAL FROM LOCAL POSTMASTER.
2. SHALL BE USED ONLY TO MATCH EXISTING CONDITIONS OR WITH DIRECTORS APPROVAL.
3. DRY-PACK CONCRETE: MUST BE BAGGED PREMIX CONCRETE CONTAINING WELL GRADED AGGREGATE, SAND, AND CEMENT, MIXED WITH APPROXIMATELY 1 QUART OF WATER PER 60 POUND BAG, OR ANY CONCRETE APPROVED BY THE ENGINEER.

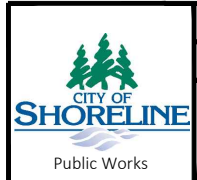


PUBLICATION DATE:	REVISION DATE: 02/10/2021
STANDARD DETAIL NUMBER: 515	SCALE: NOT TO SCALE

MAILBOX STAND WITHOUT AMENITY ZONE

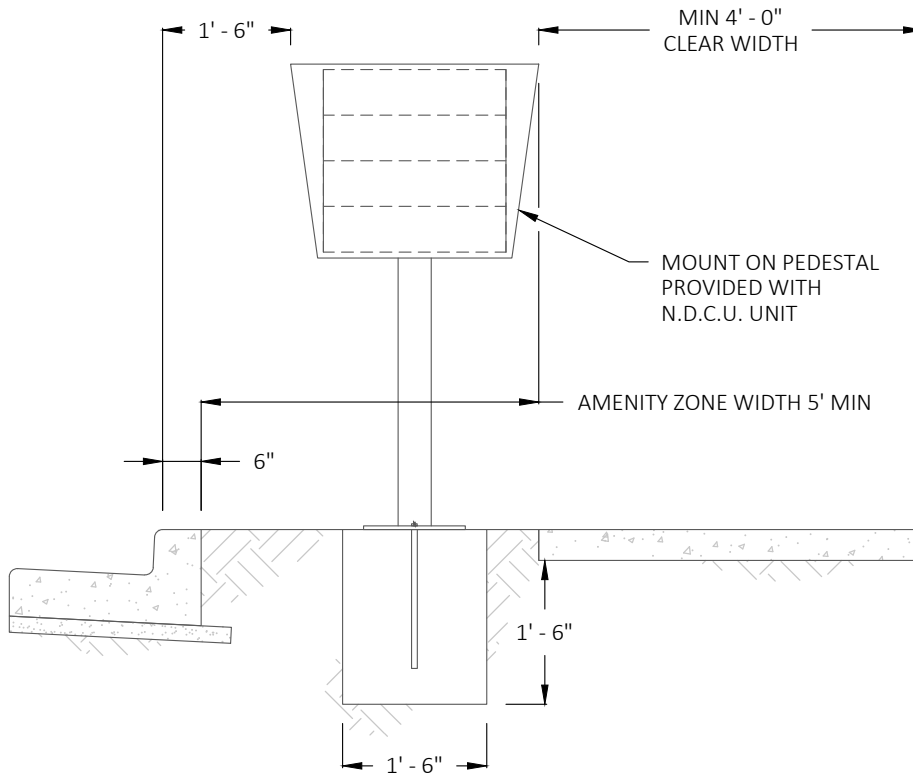


SIDE VIEW

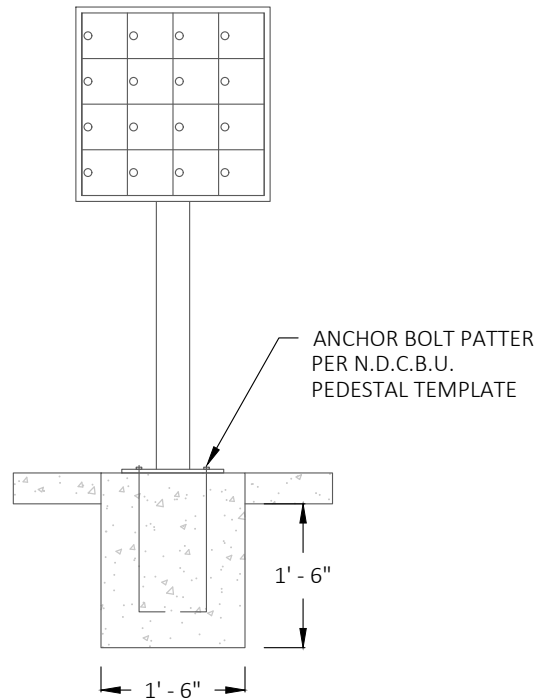

FRONT VIEW

NOTES:

1. OBTAIN LOCATION APPROVAL FROM LOCAL POSTMASTER.

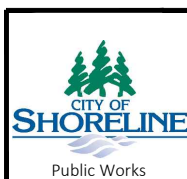

PUBLICATION DATE:

REVISION DATE: **02/11/2020**

STANDARD DETAIL NUMBER: **516**

SCALE: **NOT TO SCALE**

**NEIGHBORHOOD DELIVERY &
COLLECTION BOX UNIT INSTALLATION**

POST MOUNTED STREET NAME SIGN FOR PRIVATE ROADS



POST MOUNTED STREET NAME SIGN




MAST ARM (OVERHEAD) MOUNTED STREET NAME SIGN



NOTES:

1. TEXT: FHWA SERIES B.
2. SQUARE/ NO BORDER.
3. COLOR AND RETROREFLECTION SHALL BE CONSISTENT WITH CURRENT MUTCD STANDARDS.
4. FOR SCALABLE LOGO, PLEASE CONTACT CITY OF SHORELINE TRAFFIC SERVICES.
5. FOR NUMBERED STREETS, OMIT NUMERICAL SUFFIXES "ST", "RD", "TH", "ND".


 CITY OF SHORELINE Public Works	PUBLICATION DATE:	REVISION DATE: 02/11/2020
	STANDARD DETAIL NUMBER: 517	SCALE: NOT TO SCALE
STREET NAME SIGN		

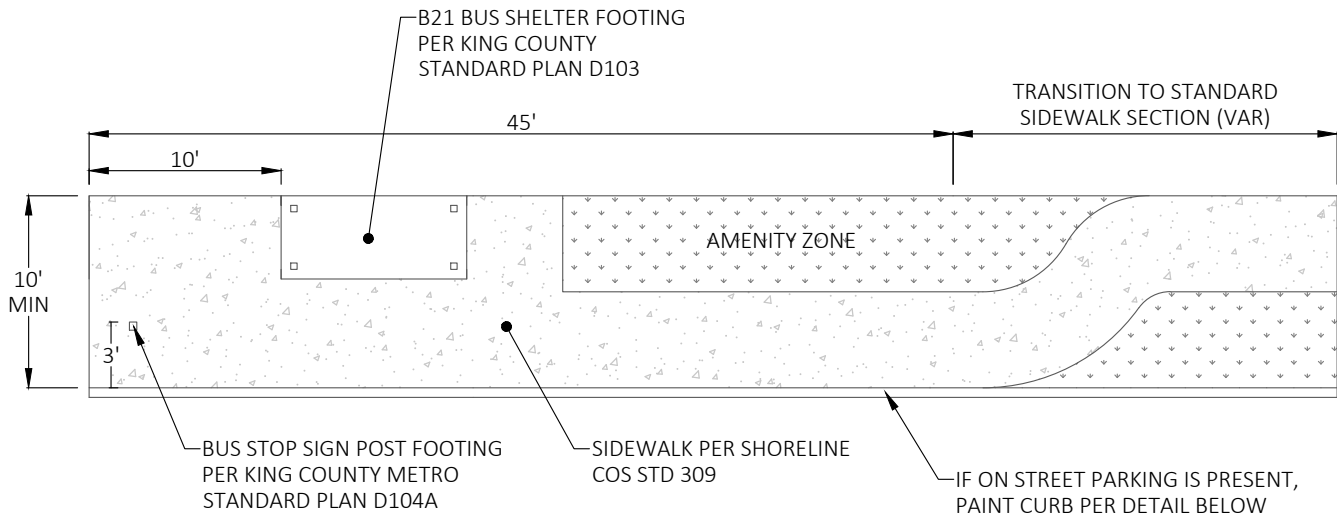

NOTES

1. THE TOTAL 45 FT LONG BUS ZONE AREA MAY BE REDUCED TO 20 FT MIN DEPENDING ON SITE CONSTRAINTS.
2. NOT FOR USE ON AURORA AVE N.
3. SHELTER FOOTING AND AMENITY ZONE POSITIONS CAN BE MODIFIED TO ACCOMMODATE DRIVEWAYS, HOWEVER A 10 FT X 10 FT CLEAR AREA MUST BE RETAINED ADJACENT TO THE BUS STOP SIGN FOR COMPLIANCE WITH ADA STANDARDS.
4. ADDITIONAL ELEMENTS MAY BE REQUIRED DEPENDING ON THE TYPE AND USE OF THE STOP.


BUS ZONE LAYOUT

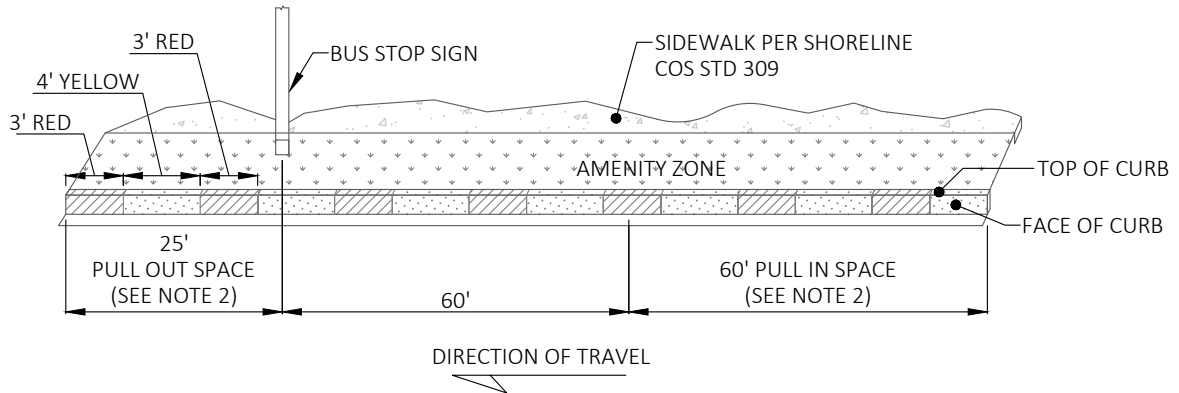

NOTES

1. PAINT MUST BE APPLIED ON THE TOP AND FACE OF CURB
2. THE 25' CURB PAINT FOR PULL OUT SPACE, AND THE 60' CURB PAINT FOR PULL IN SPACE MAY VARY DEPENDING ON BUS STOP PROXIMITY TO INTERSECTION

BUS ZONE CURB PAINT DETAIL

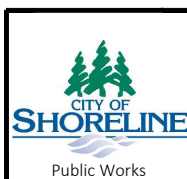

PUBLICATION DATE:	REVISION DATE: 02/11/2020
STANDARD DETAIL NUMBER: 520	SCALE: NOT TO SCALE

BUS STOP IMPROVEMENTS